



Day Room


Utility / Shower Rooms

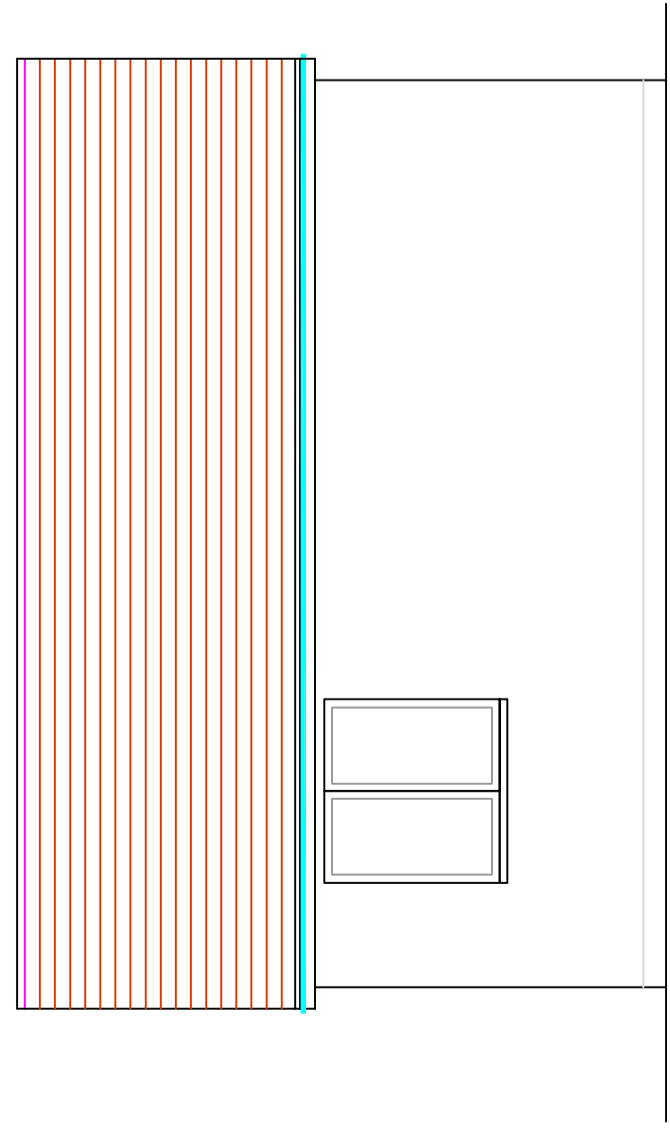


West

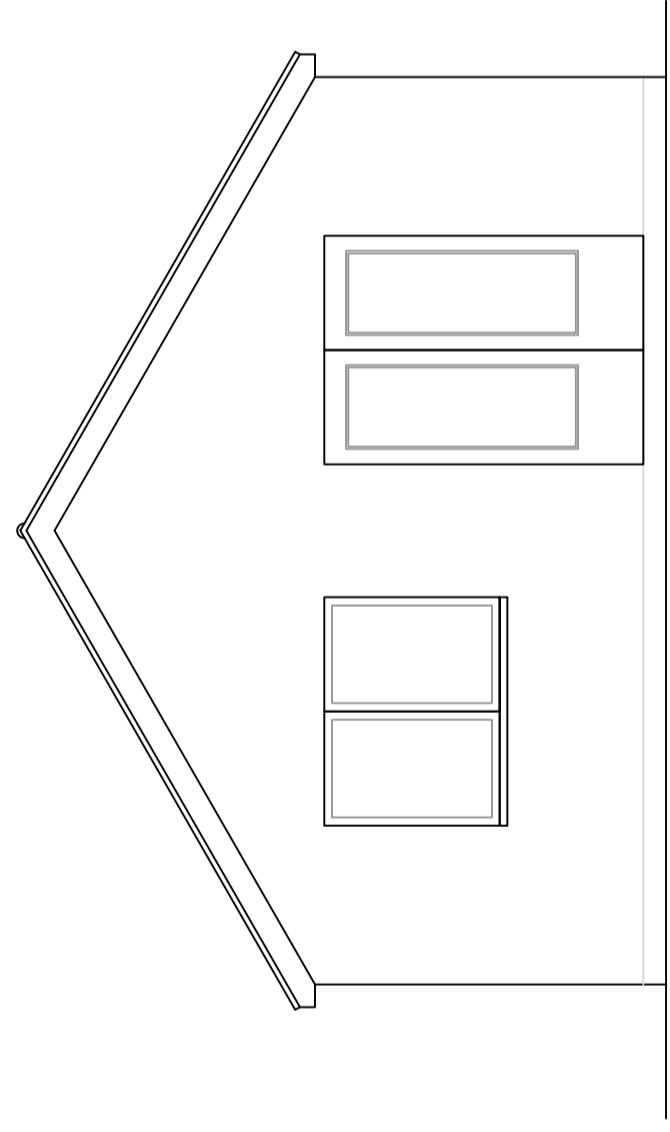


North

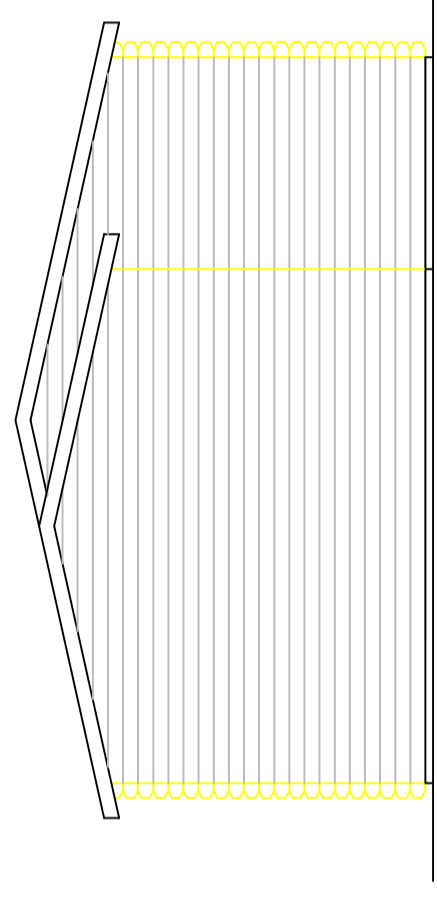


Rear

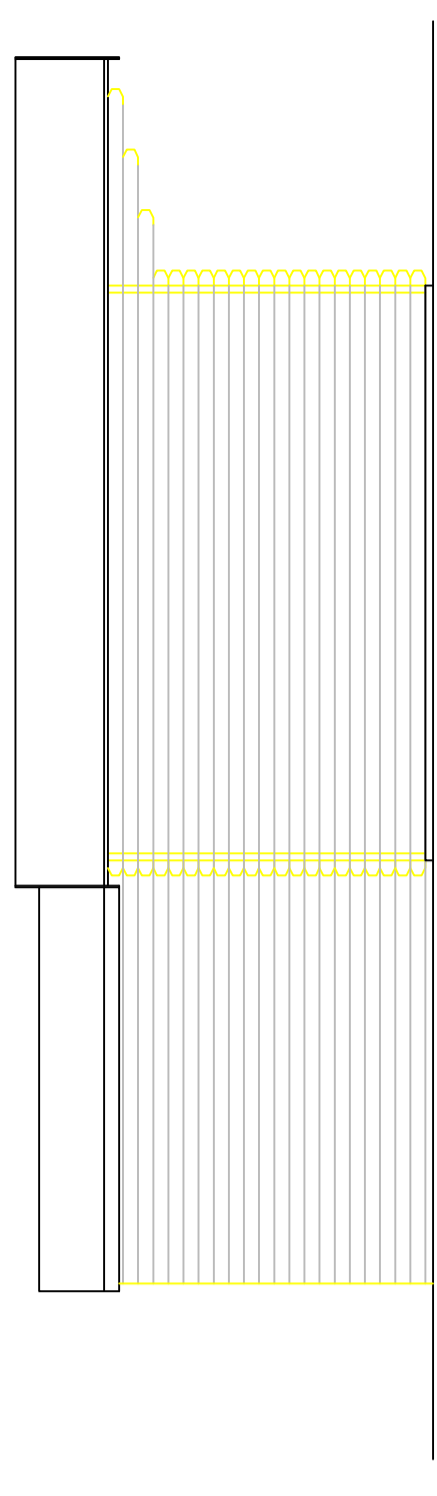


West

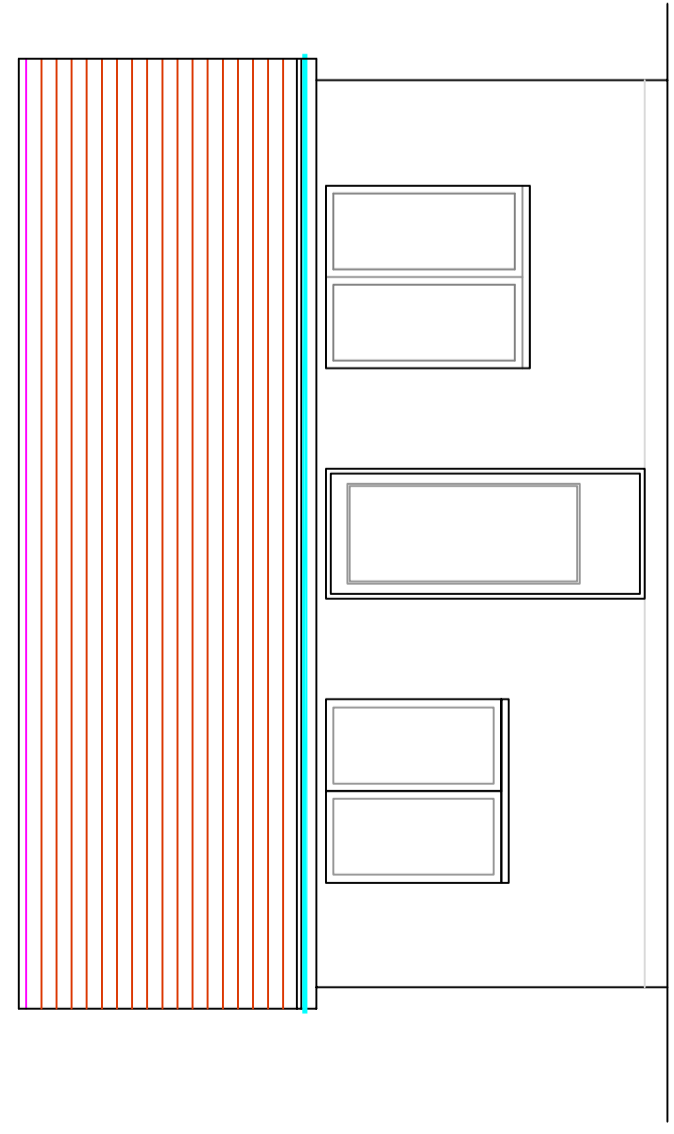


East

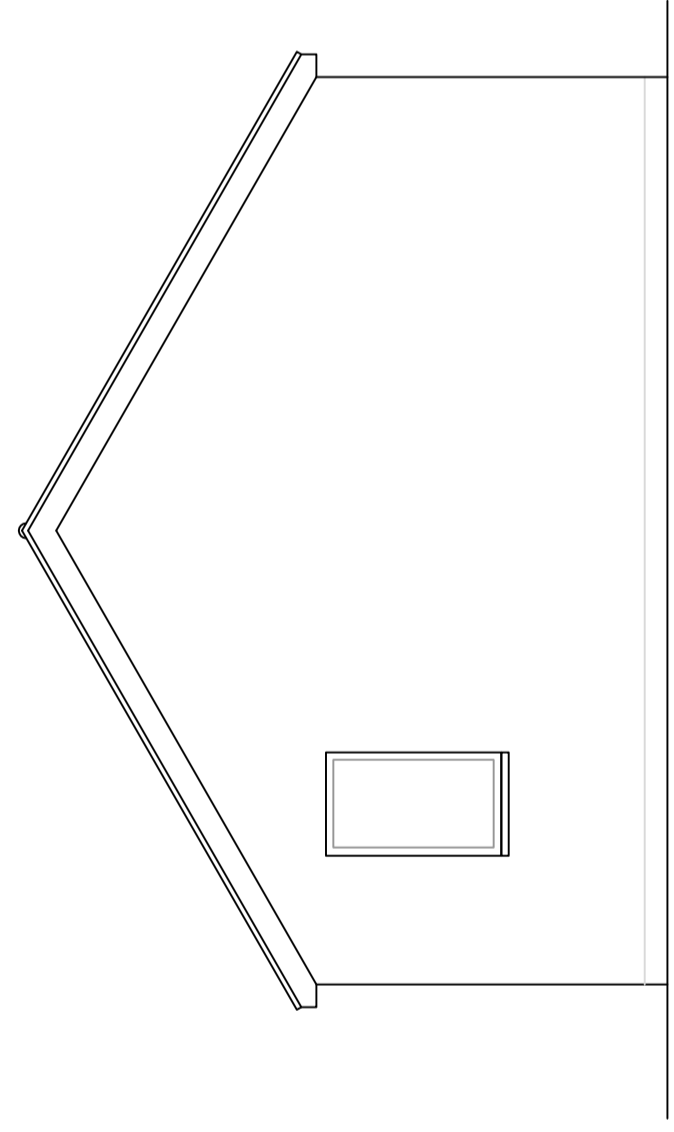



South

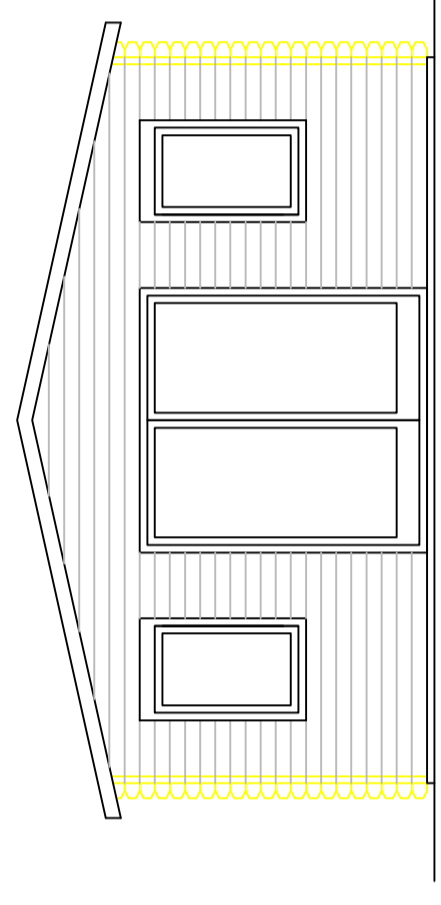

Front

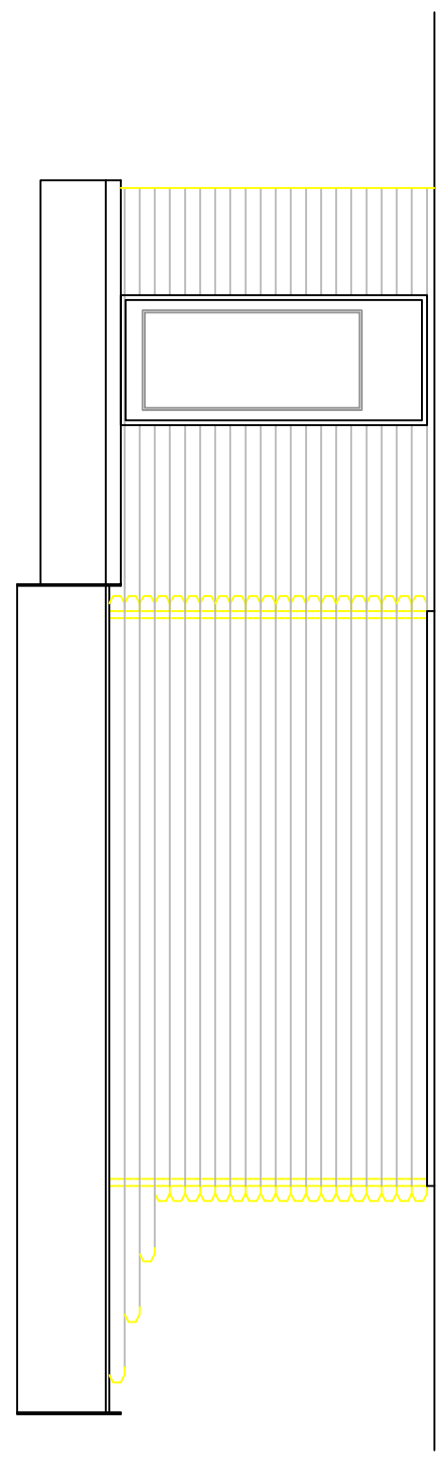

East

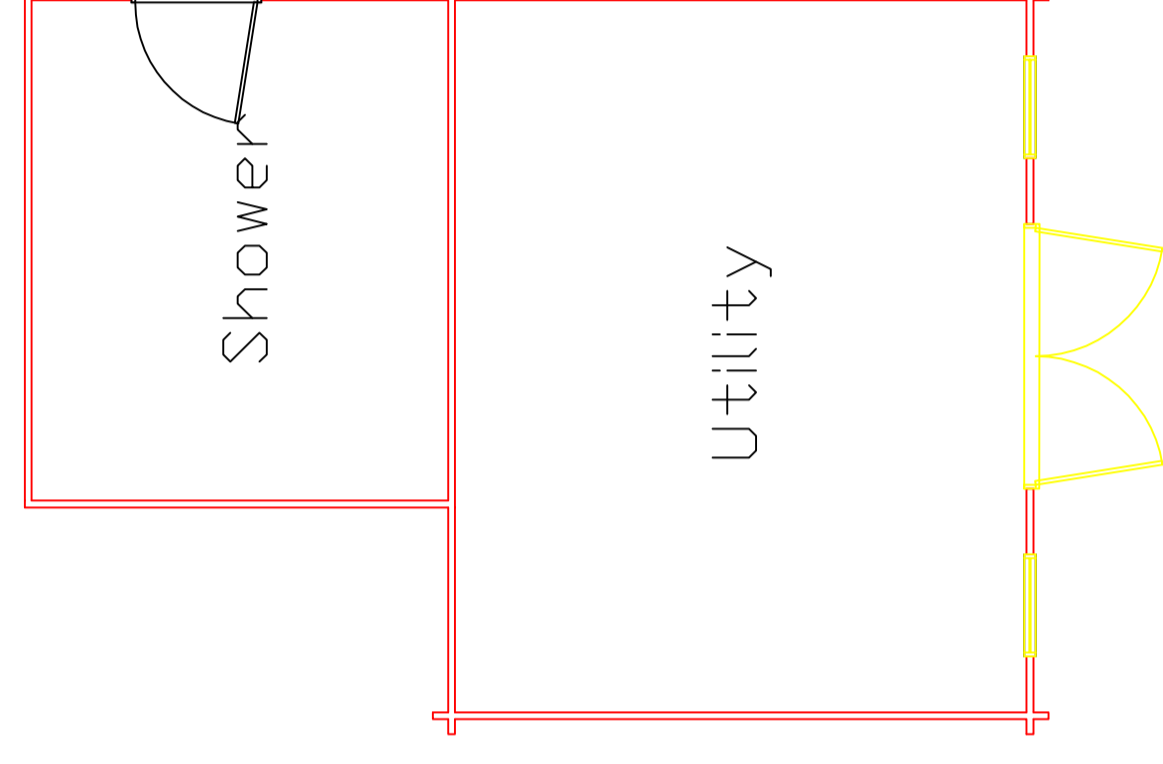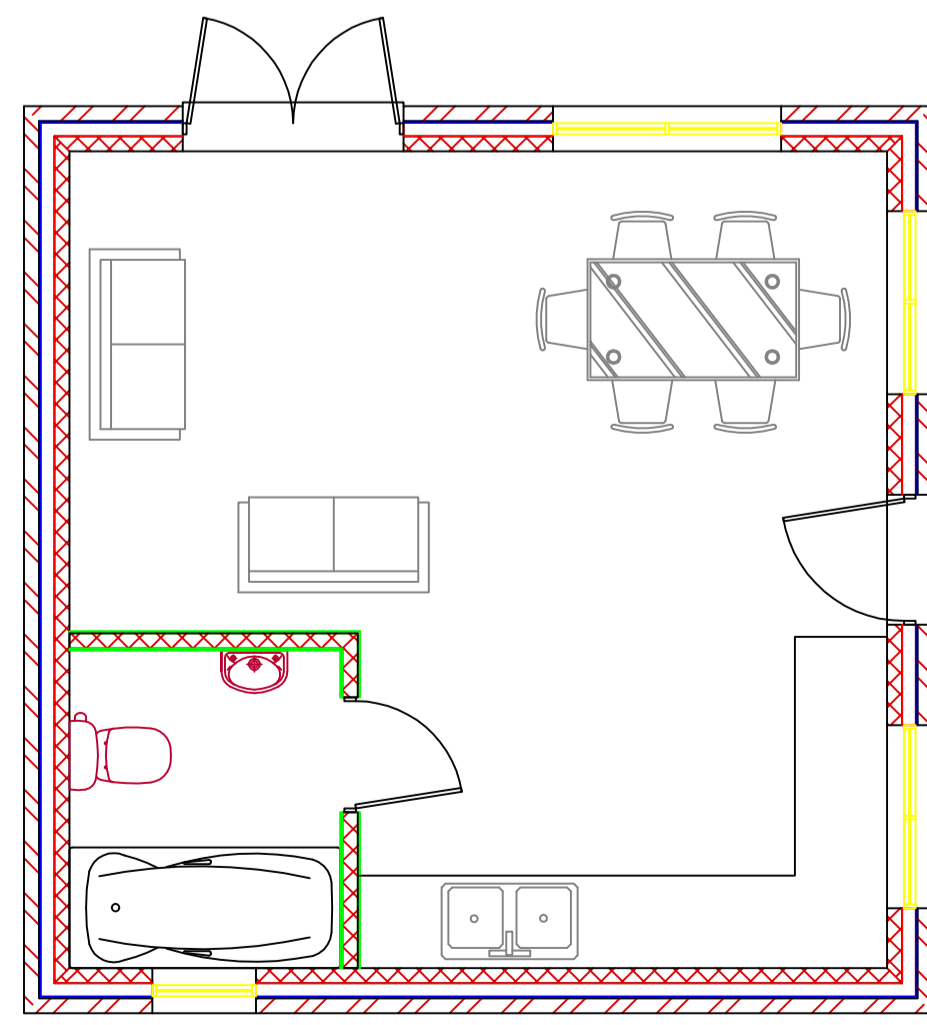

CLIENT	G POWELL	PROJECT	STEPLAKE STABLES SHERFIELD ENGLISH	TITLE	DAY ROOM AND UTILITY BUILDINGS	STATUS	PLANNING	DRAWN BY	SJ	REVIEWED BY	SJ
				PROPOSED ELEVATIONS & FLOOR PLAN		DATE	28.11.18	SCALE	1:50@A1	DRAWING NUMBER	5