




Front Elevation

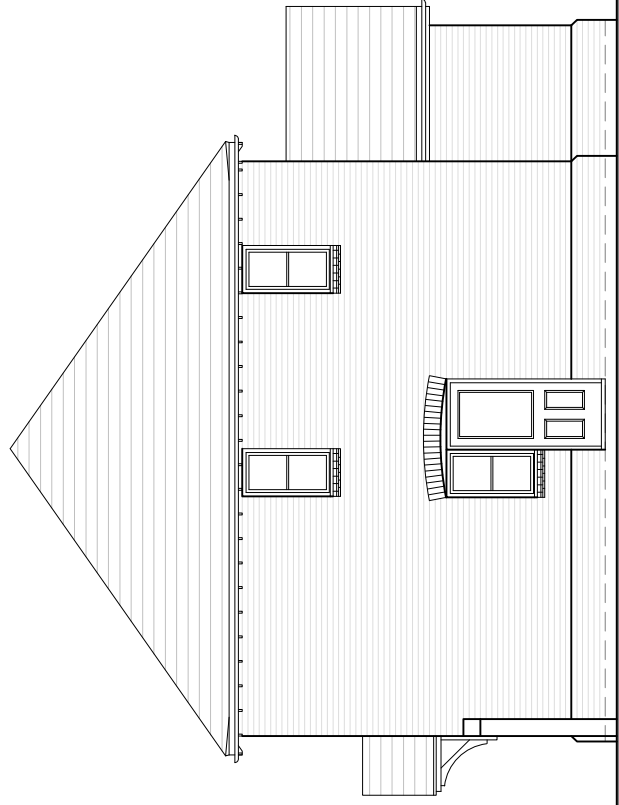


Side Elevation

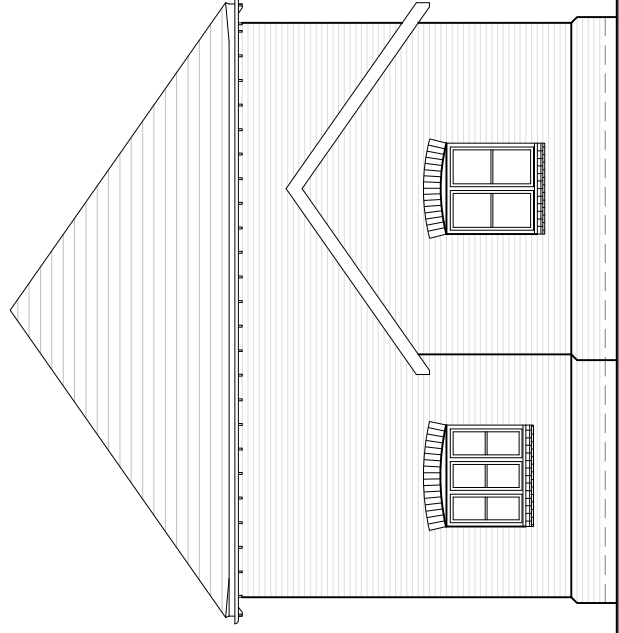


Rear Elevation

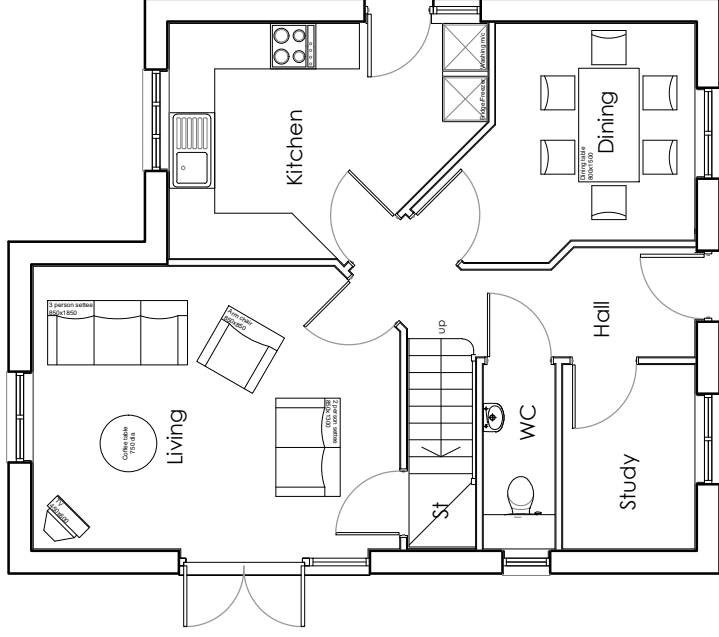

Ground Floor

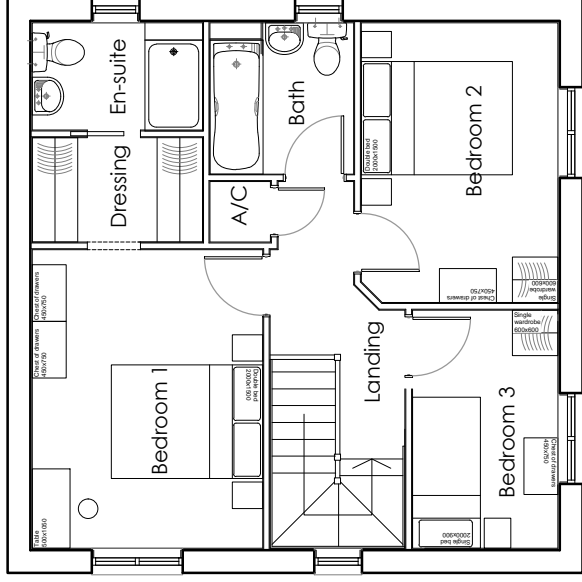


First Floor

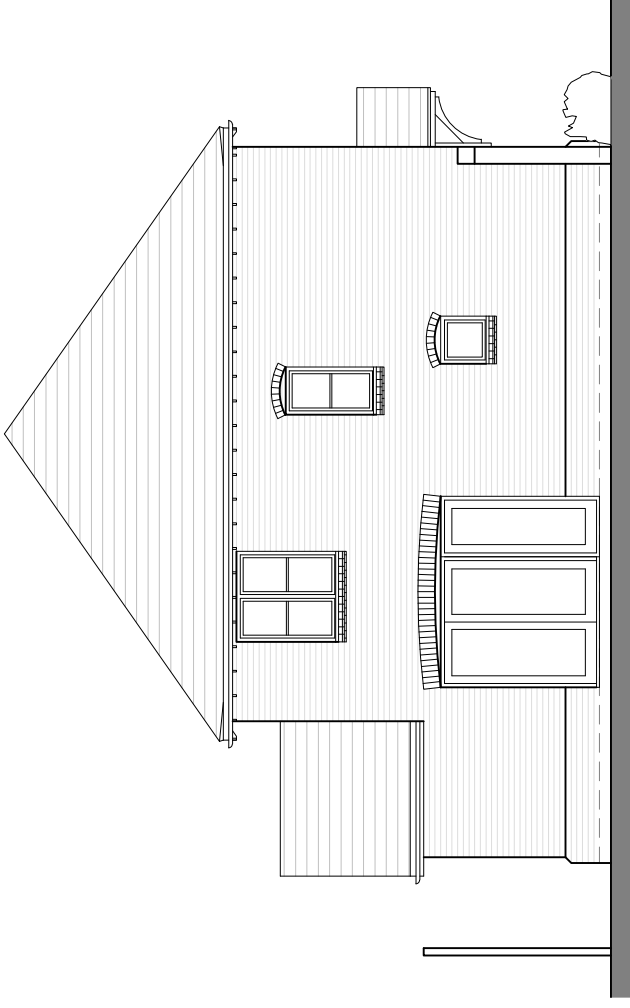

Side Elevation

HouseType	Plot 2	Variation	
Bedrooms	3	Persons	5
Sq.ft	1128	Sq.m	104.8

 

Rev Description Date

JON DALE ARCHITECT LTD.

Project **Granton, Cupernham Lane, Romsey** Title **Plot 2 - Plans & Elevations**

Scale 1:100@A3 Date Dec '16 Job No. JD-09 Drawing No. P2.pe Revision

Checked JD Drawn JD

Checked JD Drawn JD

Jon Dale RIBA 7, Crestwood View, Eastleigh, Hampshire, SO50 4NF Tel: 07787 575 126 E-mail: jondalearchitect@gmail.com