




Front Elevation

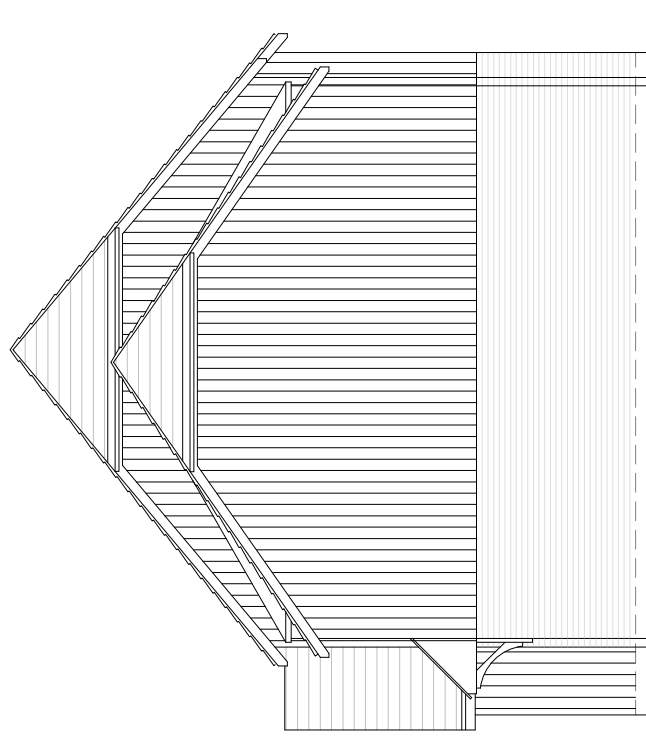

Side Elevation

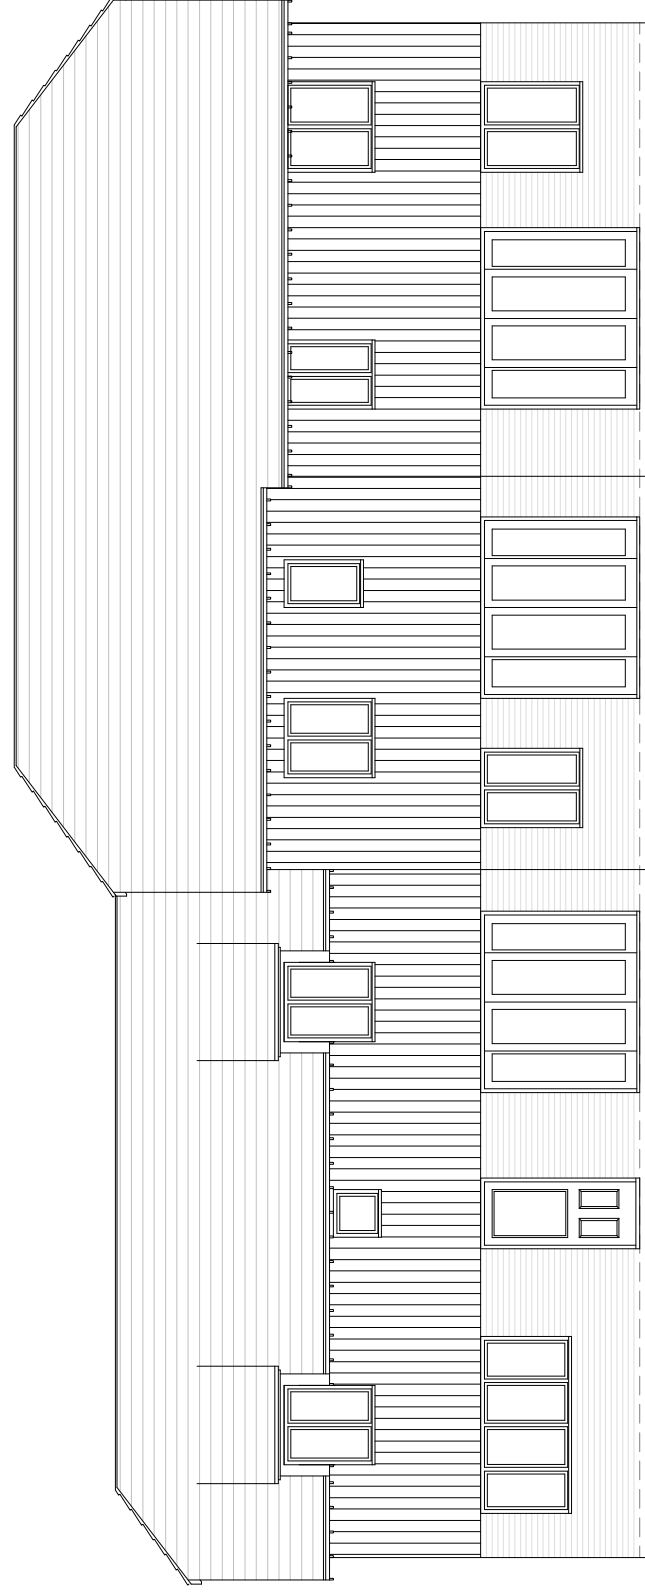

Rear Elevation

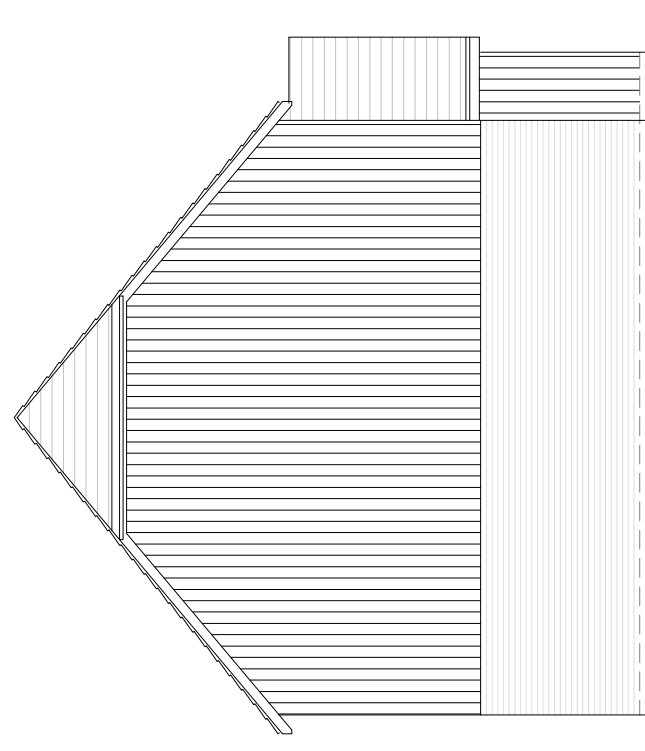

Side Elevation

House type	Plot 3	Plot 4	Plot 5	House type	Plot 5
Persons	3	2	3	Persons	5
Sq.m	859	781	859	Sq.m	79.8
				Sq.ft	79.8
				Sq.ft	859
				Sq.m	72.6
				Sq.ft	781
				Sq.m	859
				Sq.ft	859

scale 1:100



A Elevations revised to suit floor plans

Dec '16

Rev Description

Date

**JON DALE ARCHITECT LTD.**

Project Jon Dale RIBA, 7 Crestwood View, Eastleigh, Hampshire, SO50 4NF Tel: 07787 575 126 E-mail: jondalearchitect@gmail.com

Title **Plots 3-5 - Elevations**

Scale 1:100@A3 Dec '16

Drawn JD

Checked JD-09

Job No. P3-5.e

Drawing No. P3-5.e

Revision A