

Persimmon Homes

Open Market

House Type No's Beds

1B2P 2 1
 2B3P 7 2
 2B4P 2 2

Private tenure housing total 11

Affordable Housing

House Type No's Beds

Affordable Housing (Shared)
 1B2P 1 1
 2B3P 1 1
 2B4P 1 2


Shared tenure housing total 3

Affordable Housing (Rented)


1B2P 1 1
 2B3P 2 2
 2B4P 1 2

Rented housing total 4


TOTAL 18 **DENSITY**
 (gross area)

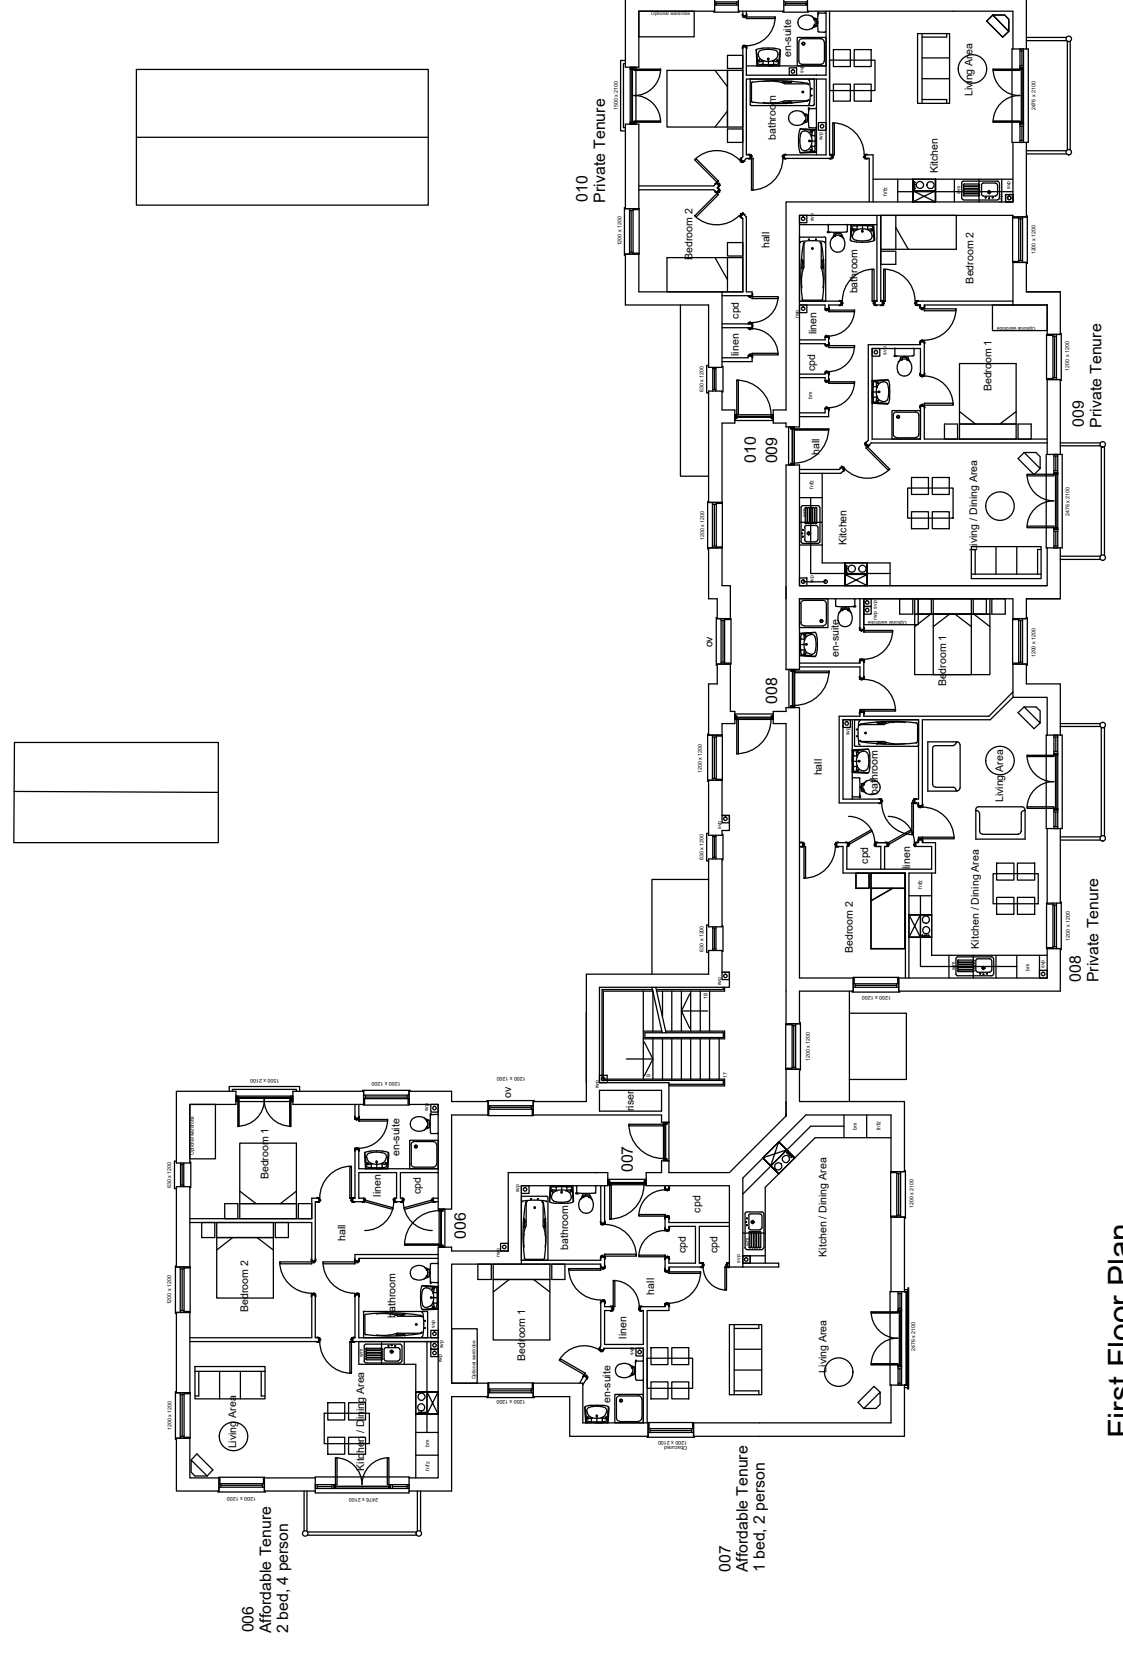


First Floor Plan

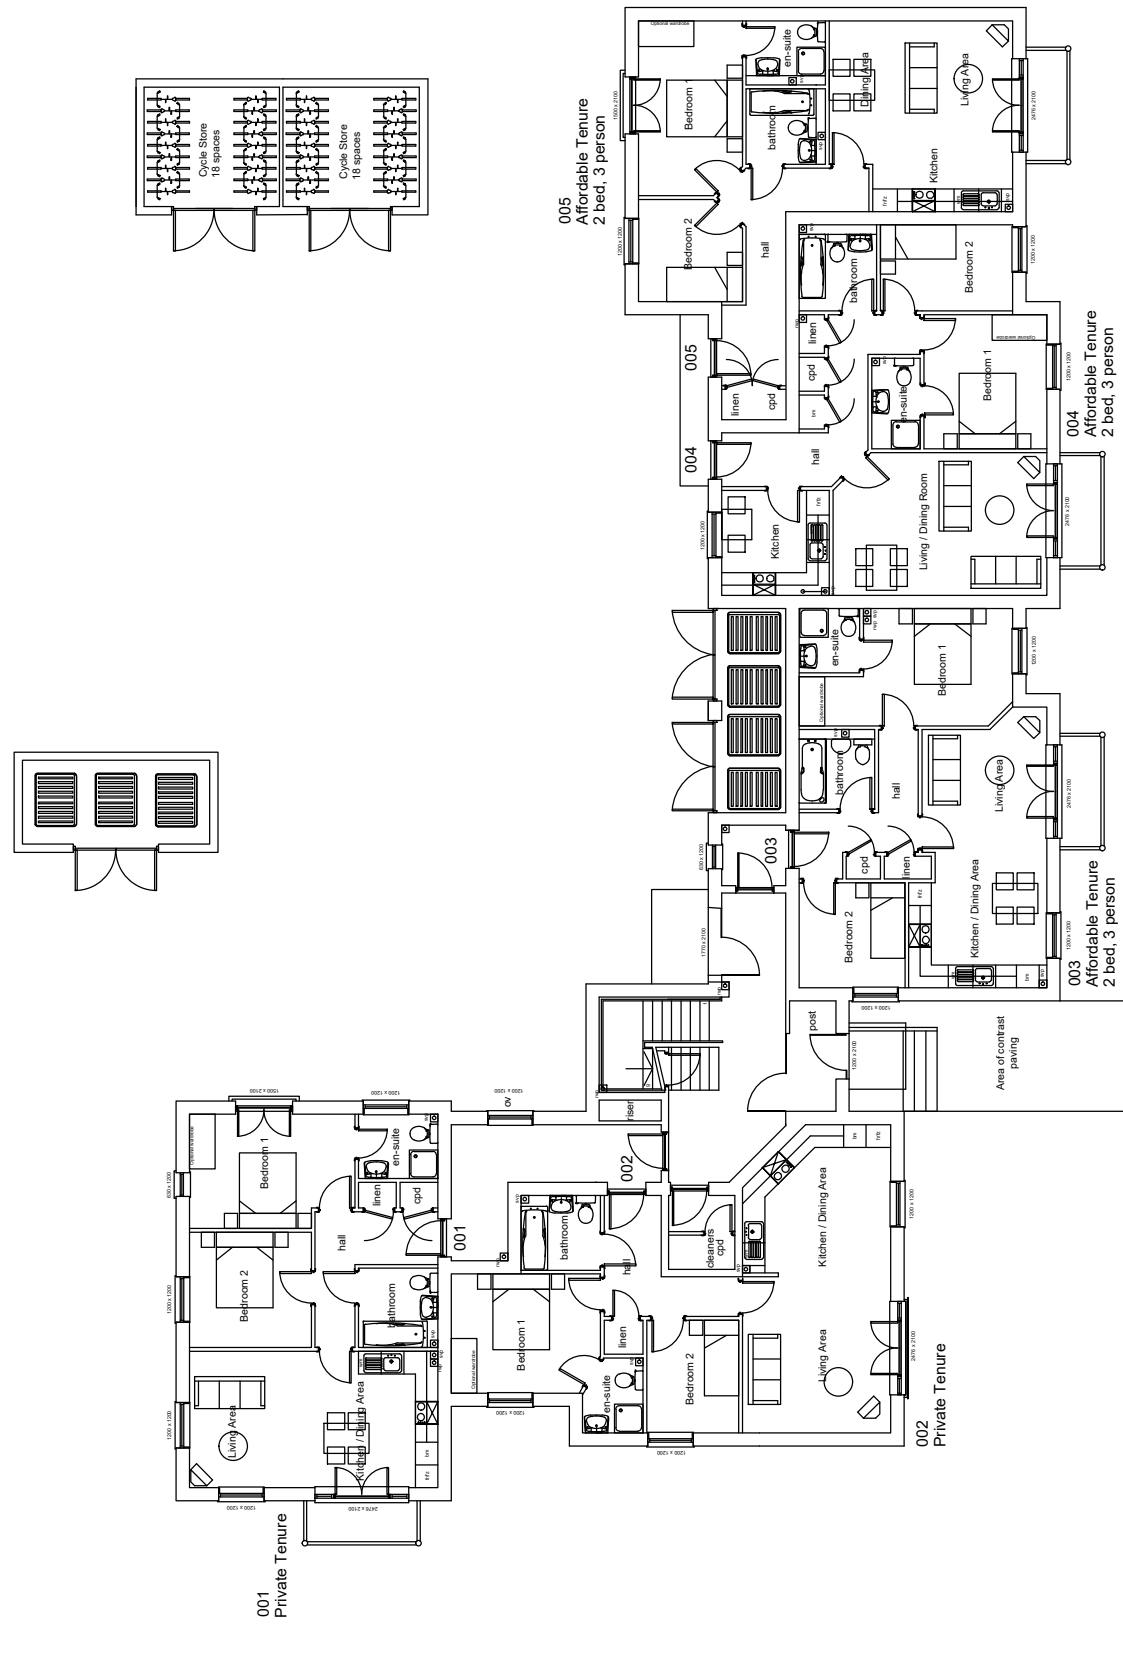

Plots 001-018
 Ground Floor Plan

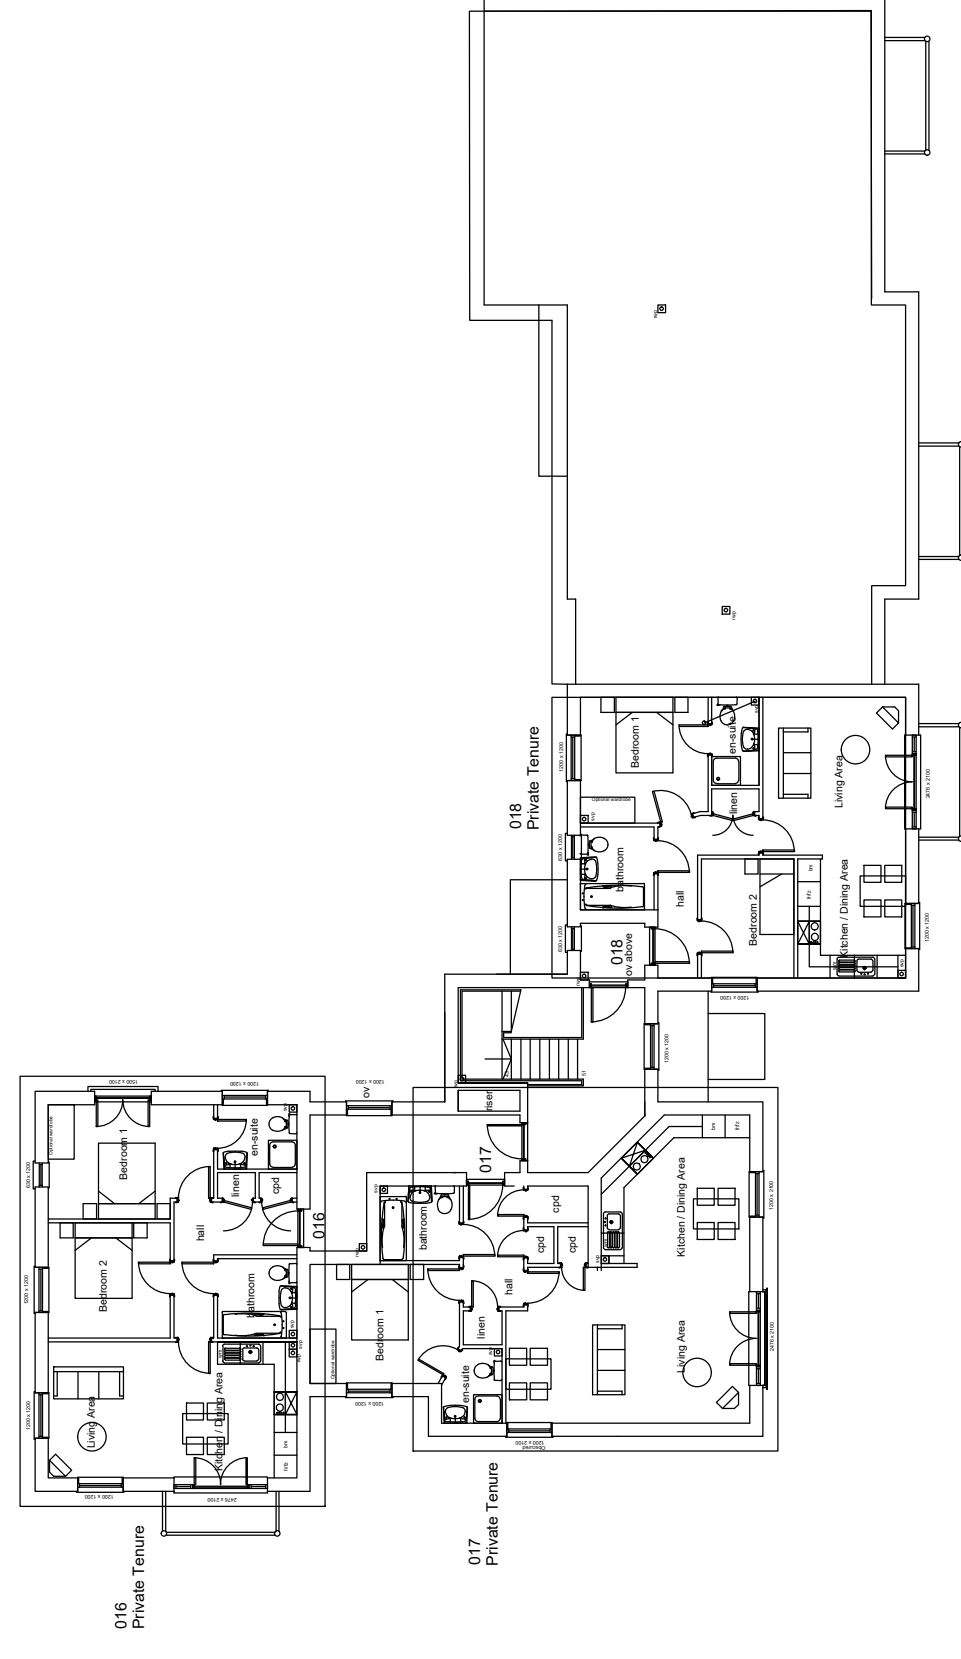

Third Floor Plan

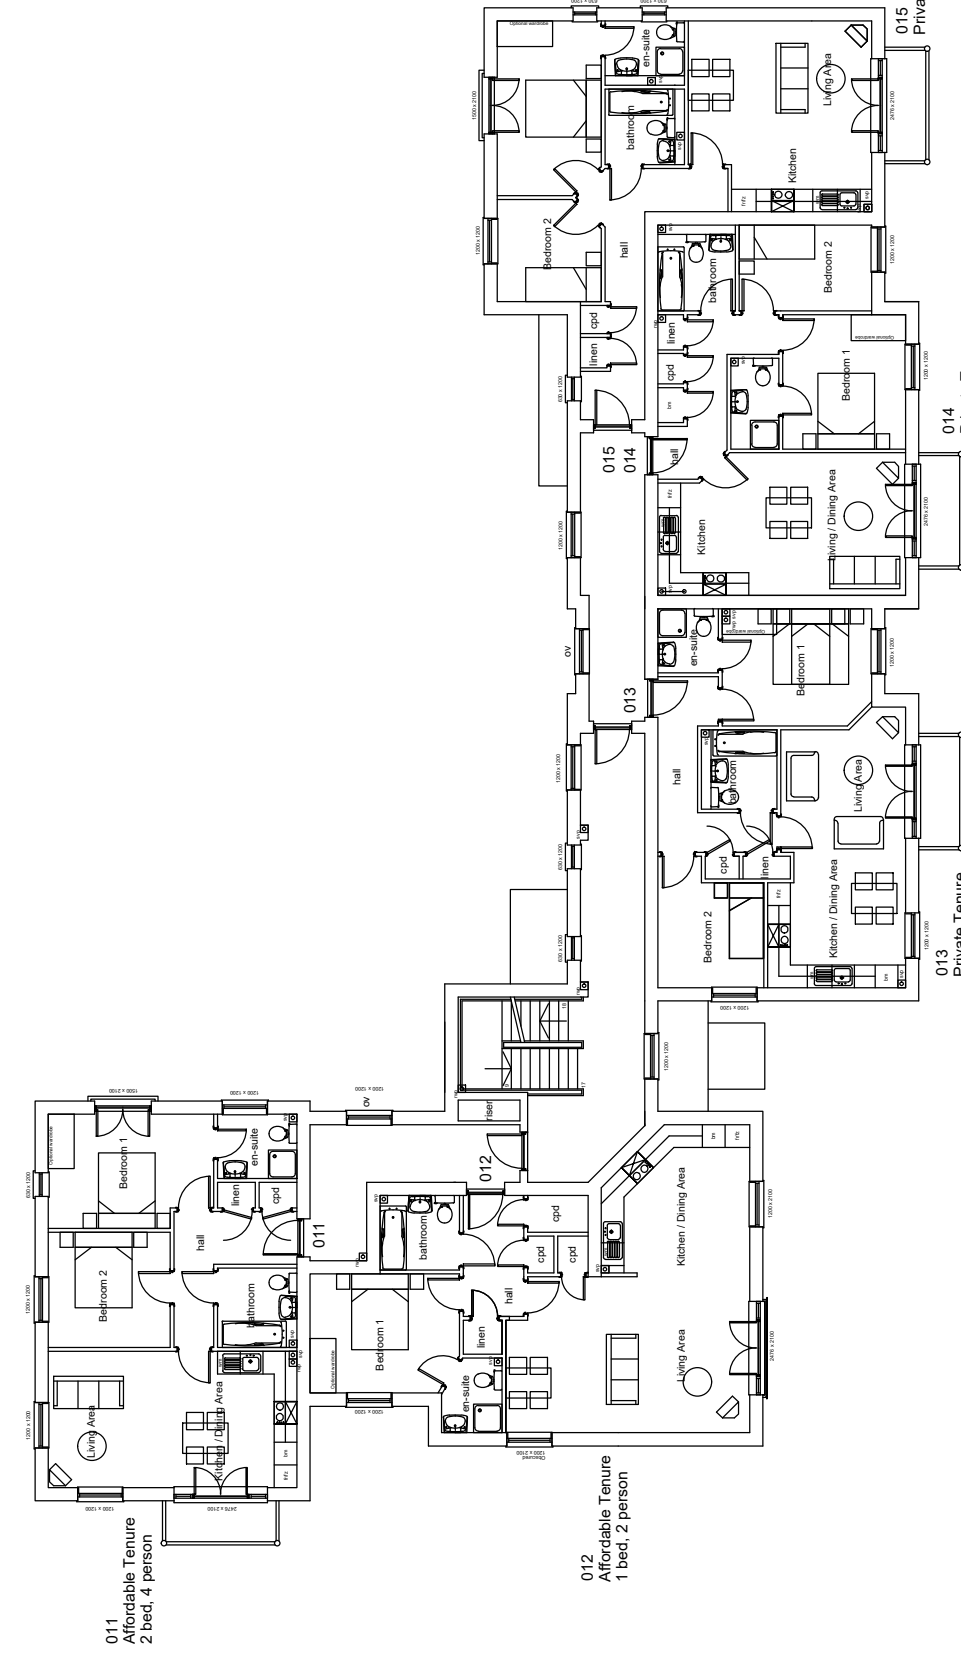

Second Floor Plan

Rev	Date	Revision Details	Dr	Ch
D	14.10.21	Overlooking concerns addressed	br	ga
C	28.05.21	food waste and glass bin storage added to bin store	br	ga
B	03.03.21	Flats 2,7 and 12 internal arrangement amended	br	ga
A	21.05.20	Flats 2,7 and 12 internal arrangement amended	br	ga



Job Title	Local Centre Picket Twenty, Andover		
Drawing Title	Flat Block Plans Plots 001-018		
Job No	Drawing No	Rev	
A56	A-02-12-FP	D	
Drawn	Checked	Date	
br	db	10.10.18	
Scale	1:200 @ A1 / 1:400 @ A3		
metres	4	8	12 16 20
Status	APPROVAL		