
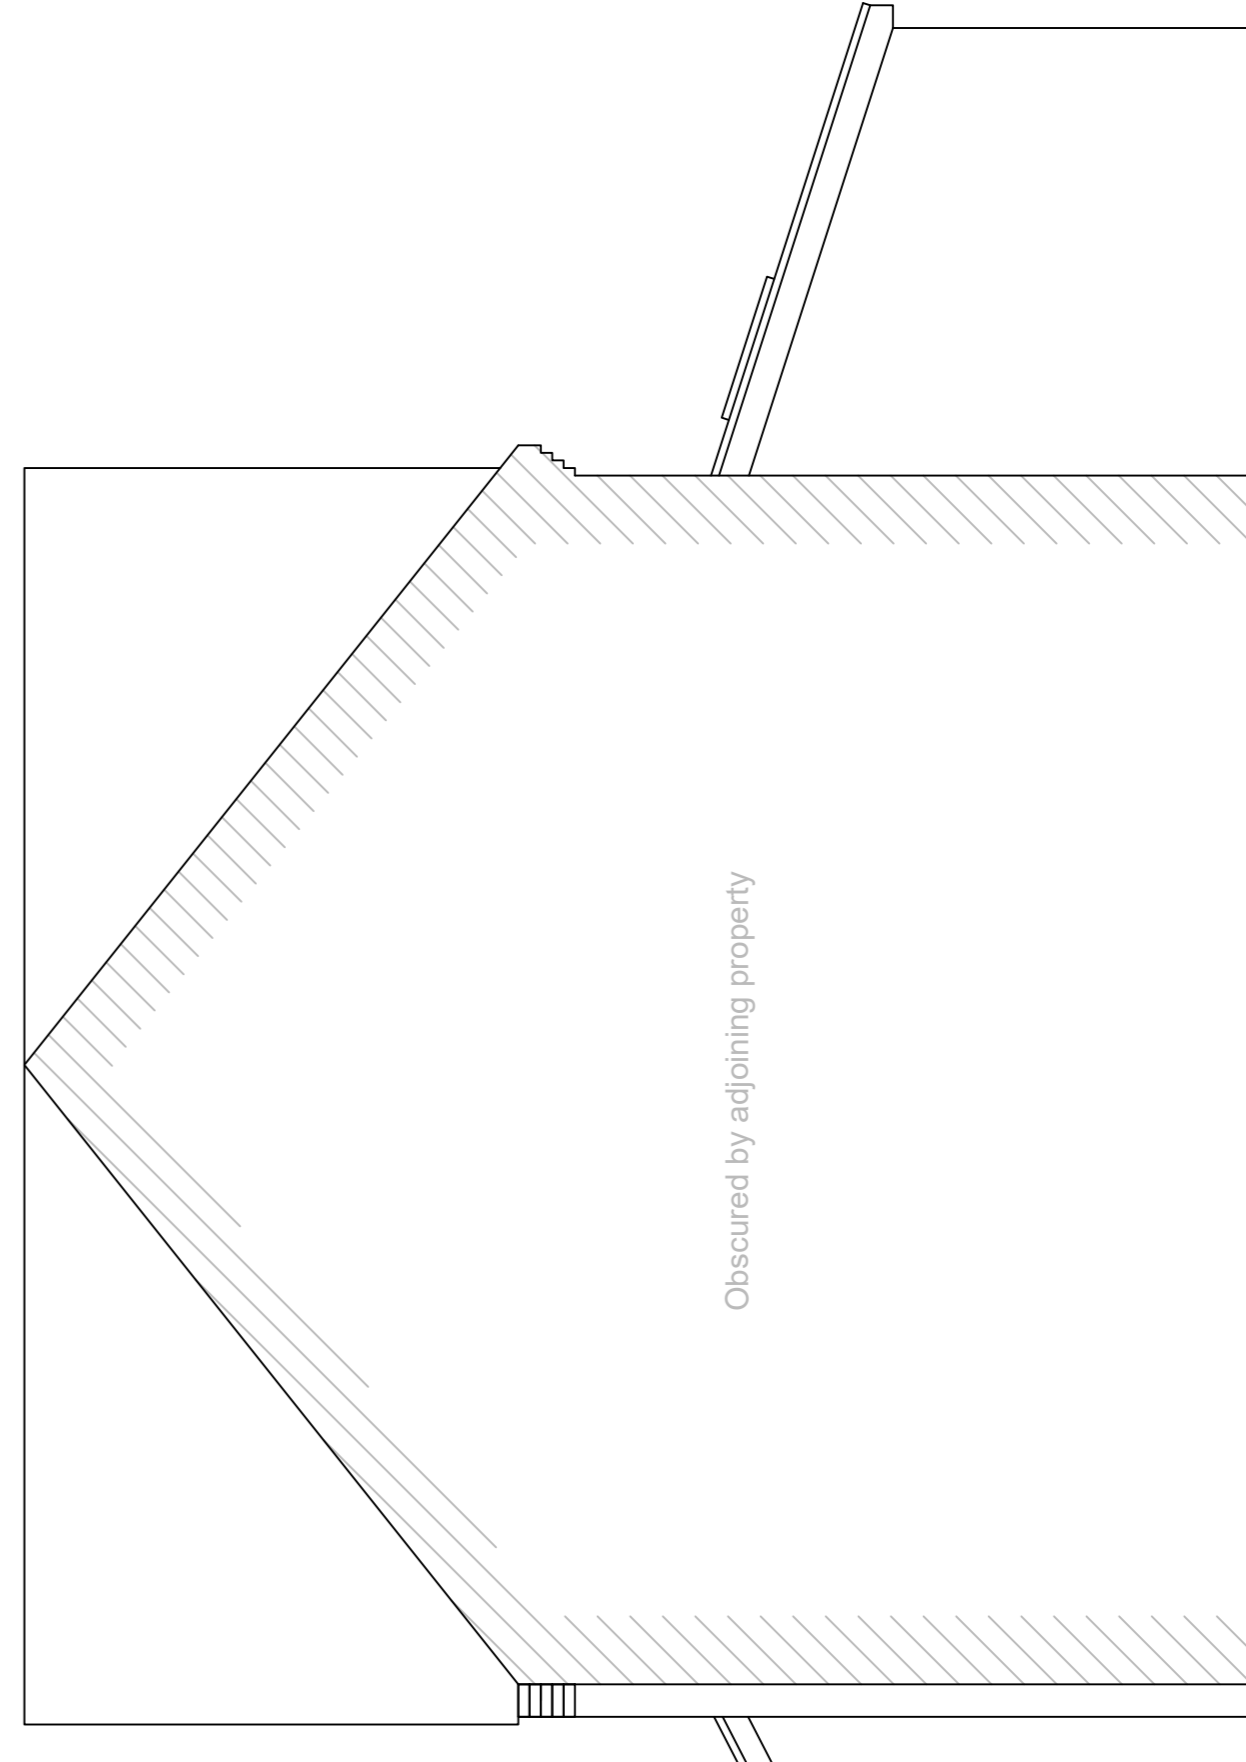
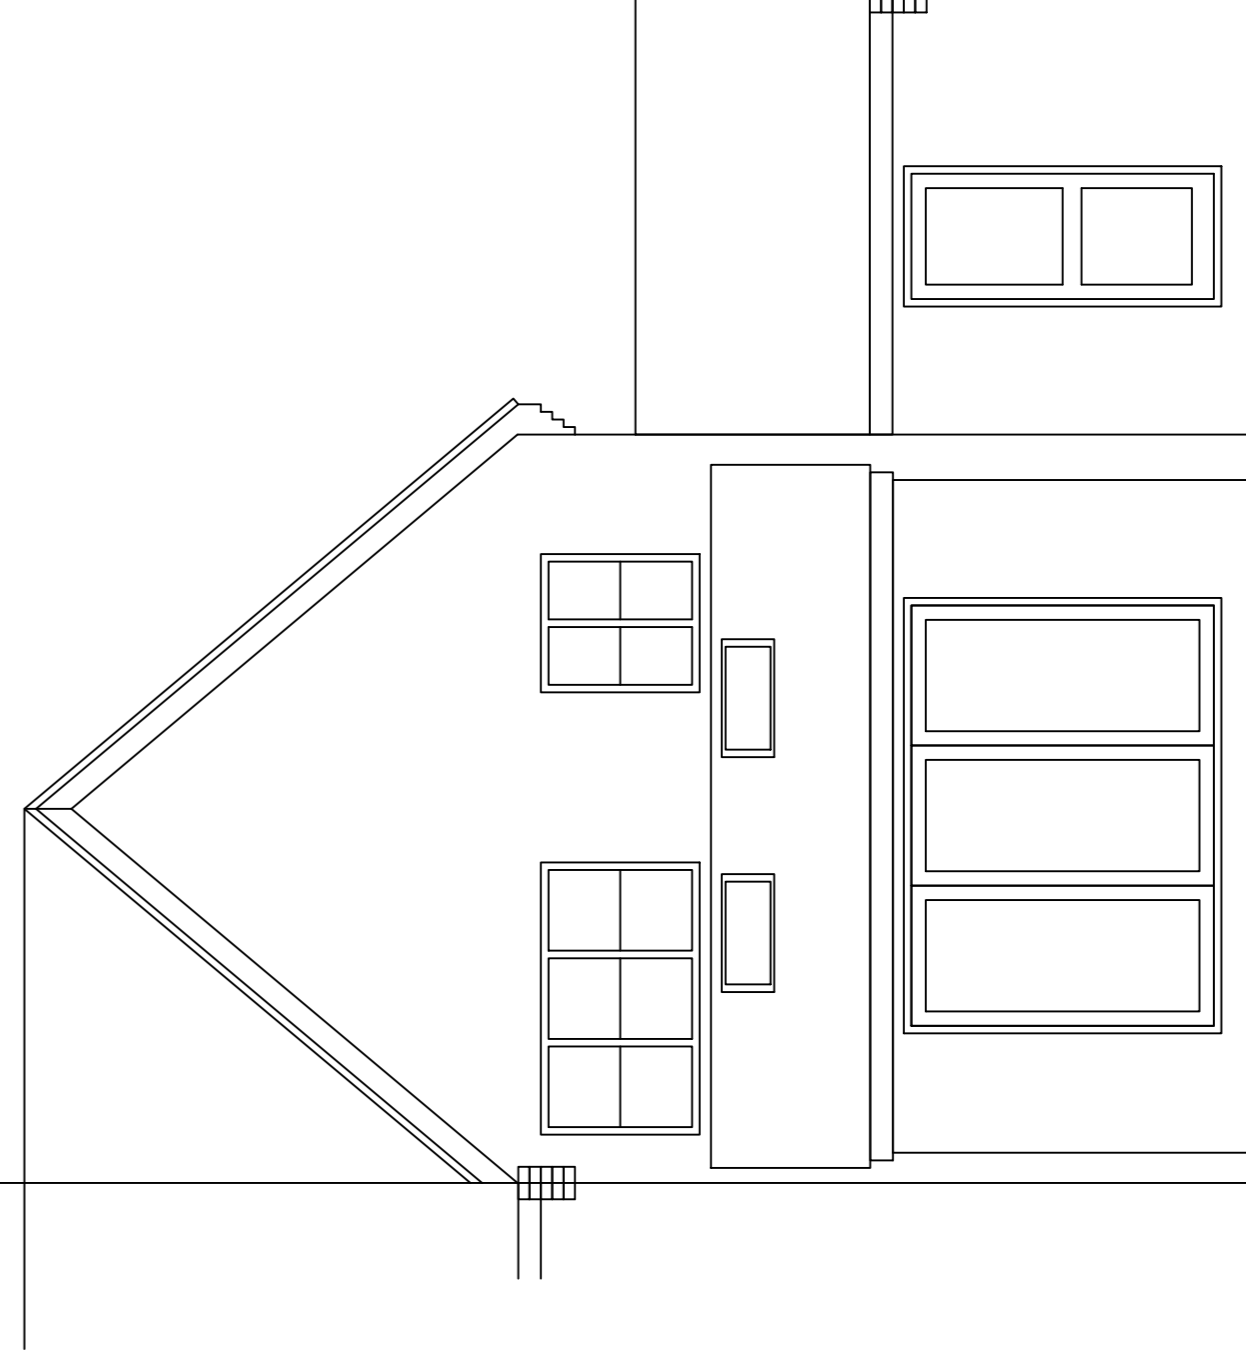


Ground Floor Plan


West Elevation

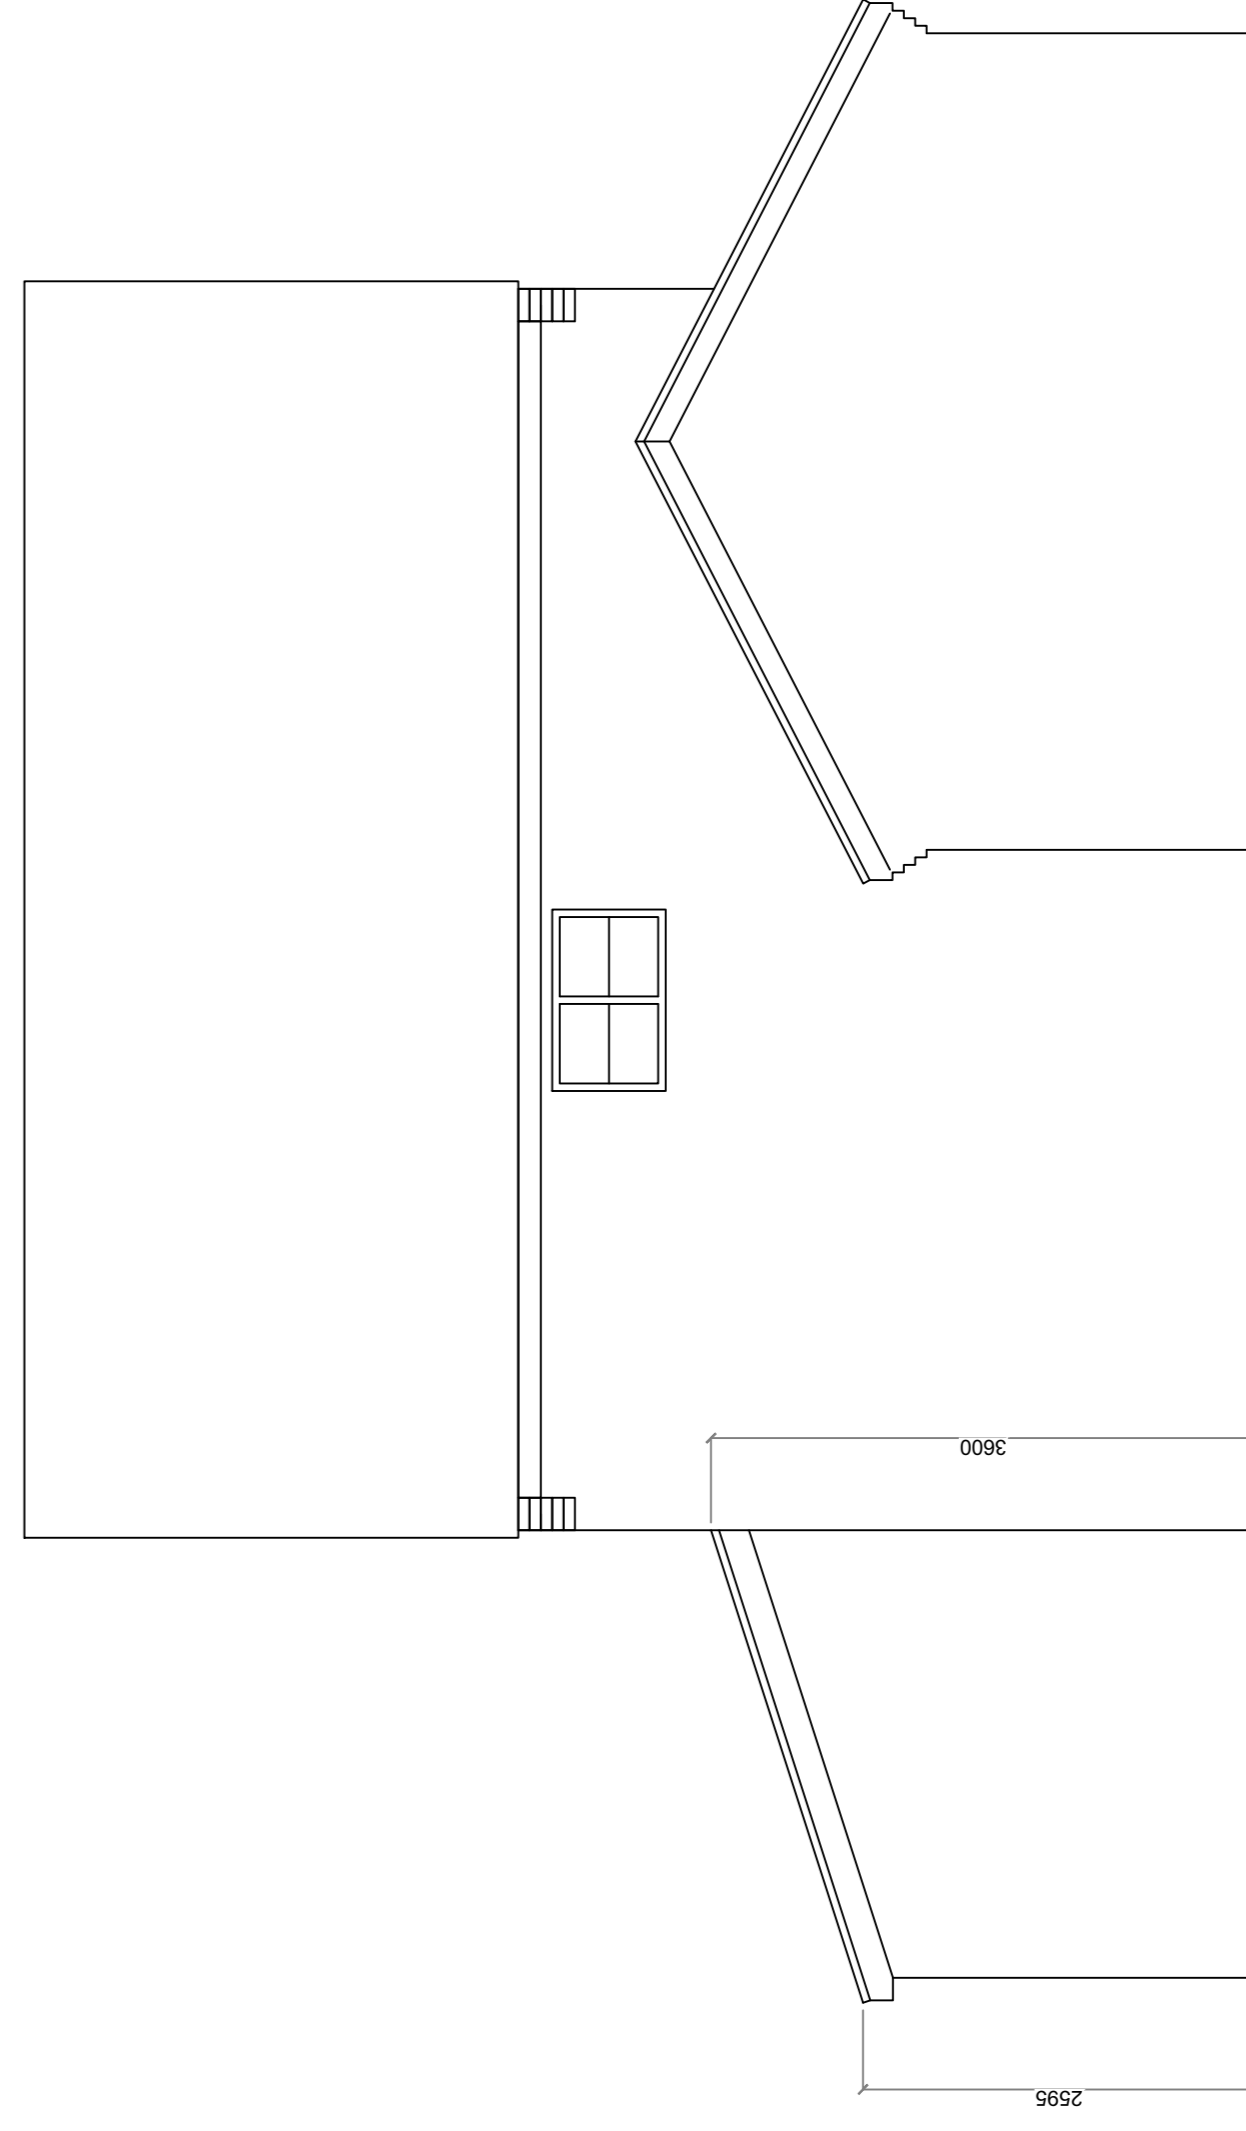

South Elevation

East Elevation

North Elevation

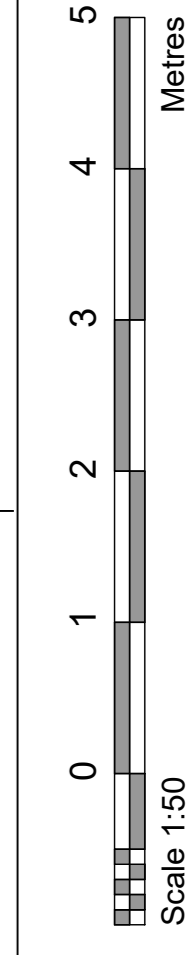

Applicant: Mr Rouse
Address: 1 Kingston Close
Andover
SP10 2UN

Project: Single storey extension

Scale: 1:50 @ A1

Date: 07/10/2021

Revision date: Revision: Plan No: PLA002

Title: Proposed floor plan and elevations