




House 1 - First Floor Plan  
1 : 100

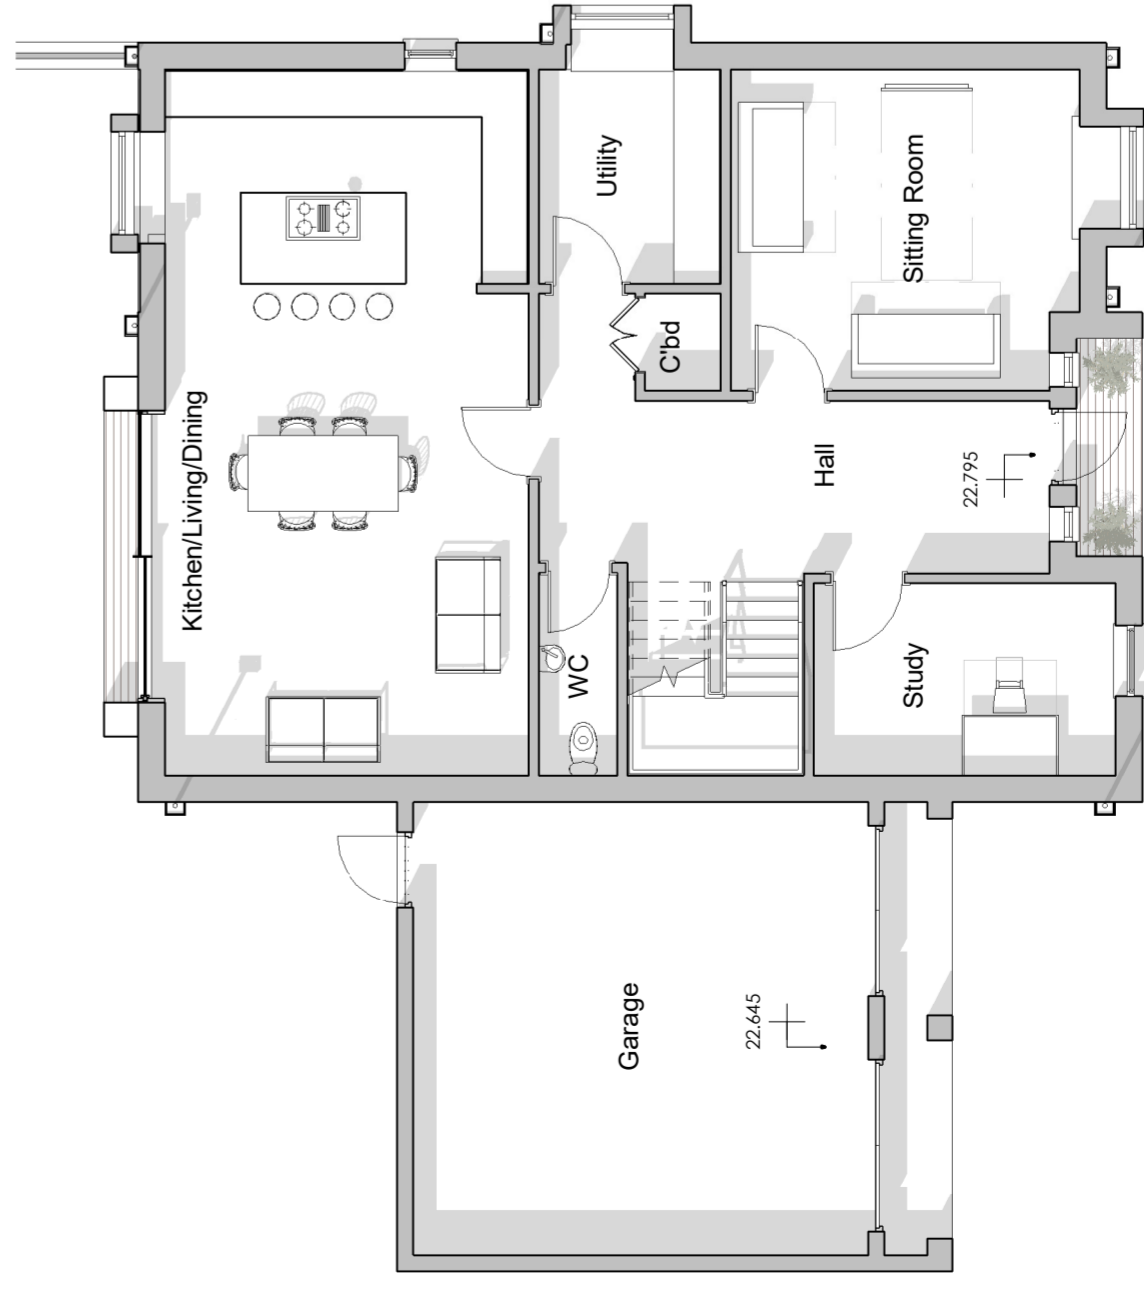


House 1 - Ground Floor Plan  
1 : 100

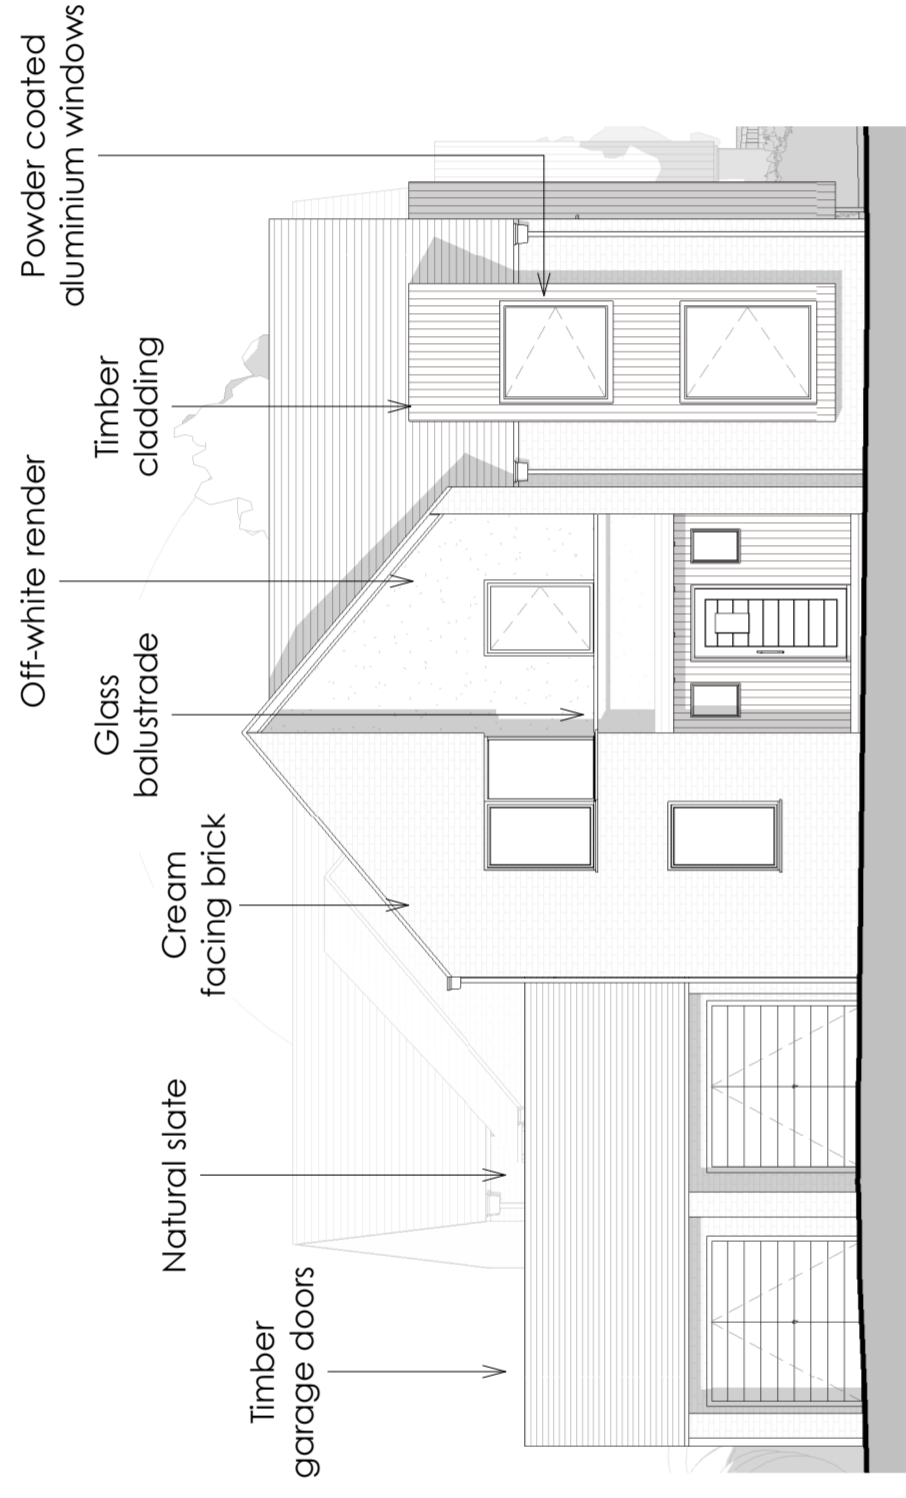


House 1 - North West Elevation  
1 : 100

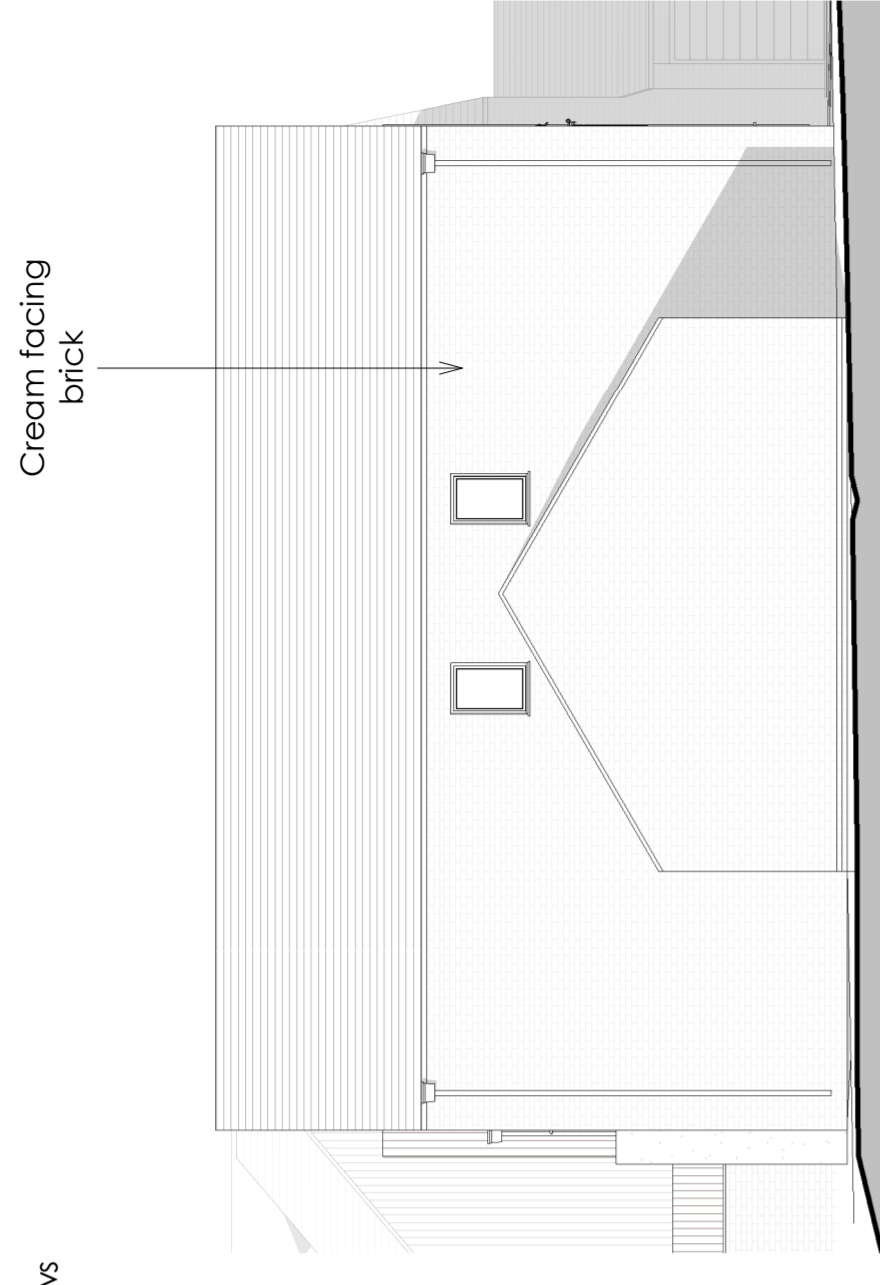



House 1 - North East Elevation  
1 : 100

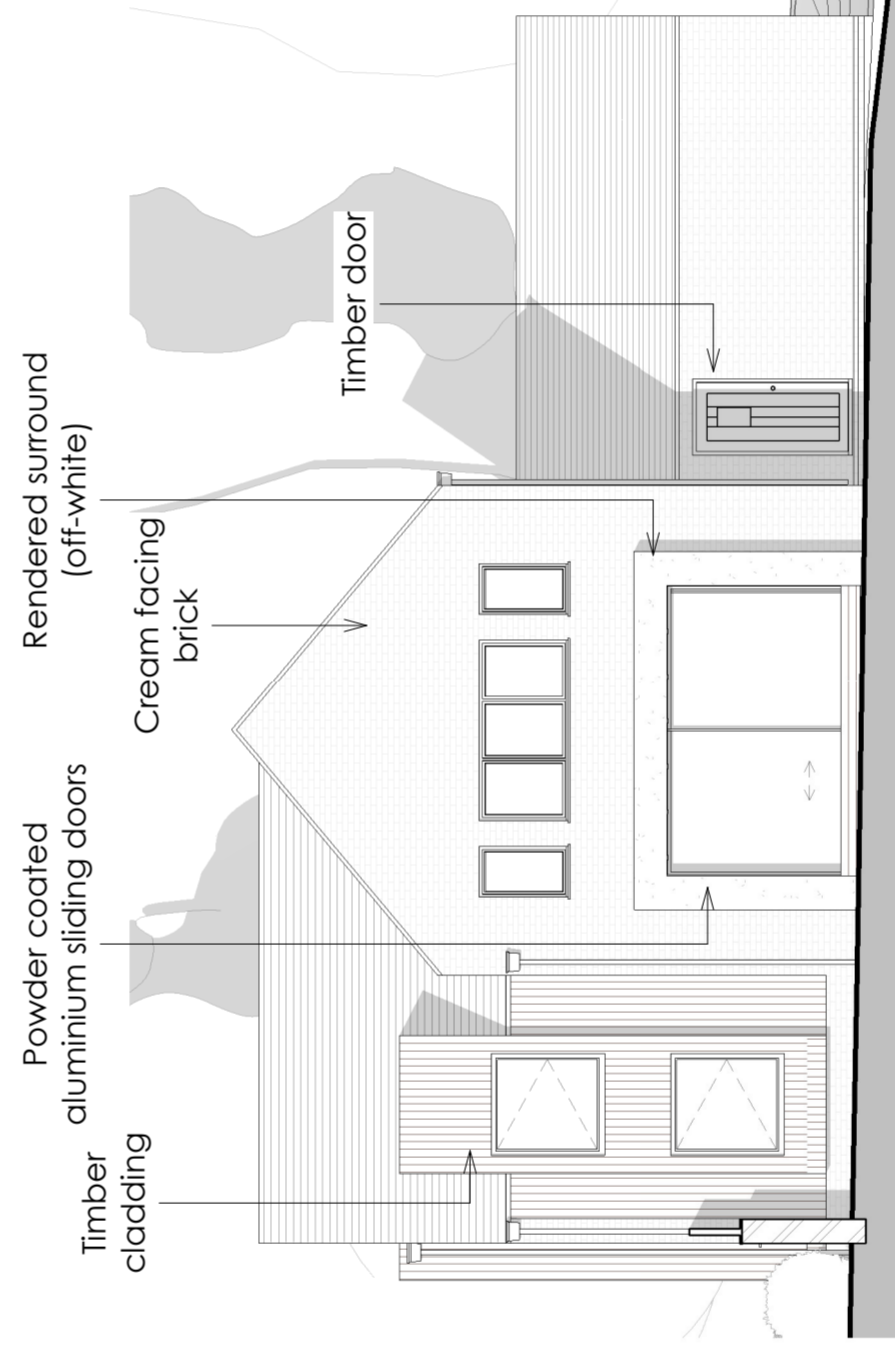

House 1 - South East Elevation  
1 : 100

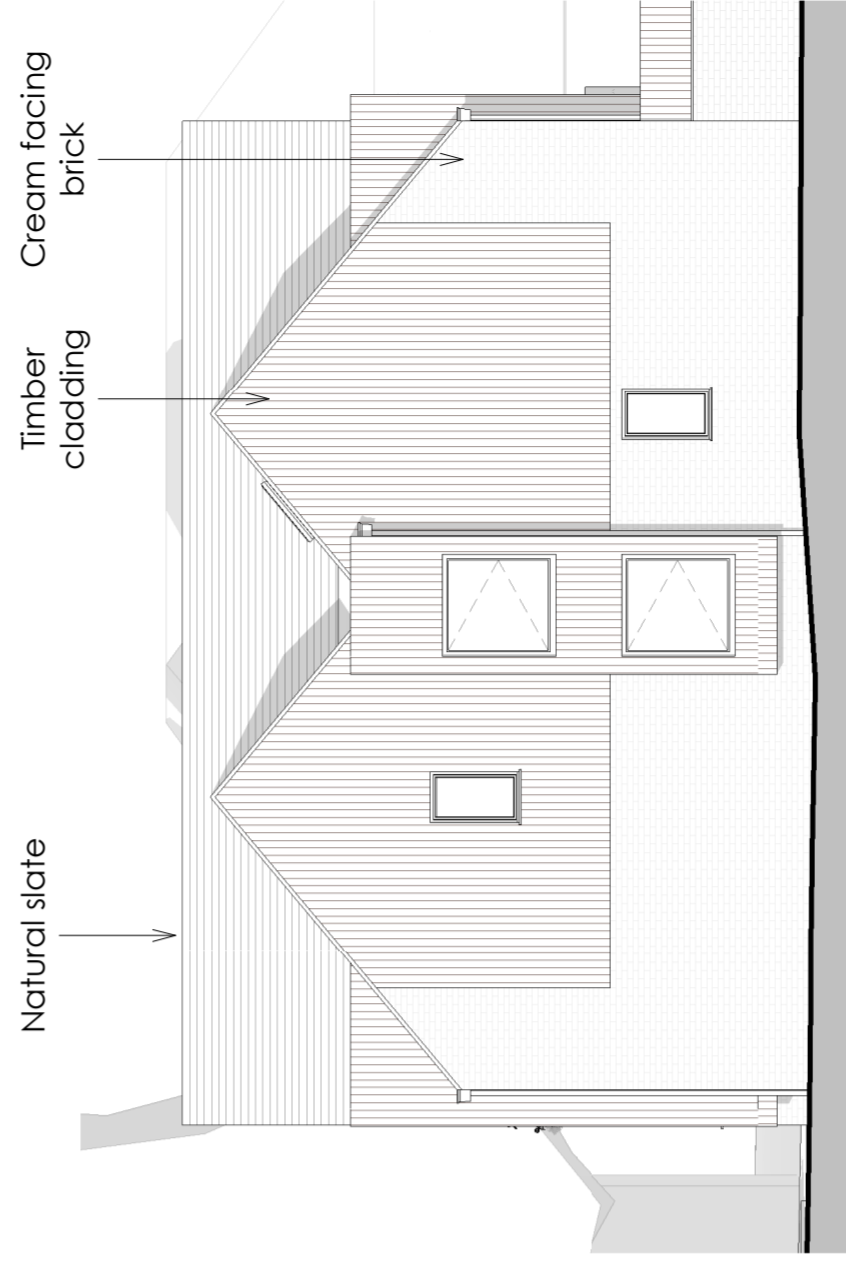

House 1 - South West Elevation  
1 : 100

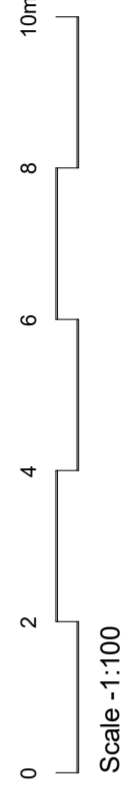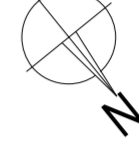

**Crafted architects**  
410 The Grange, Romsey Road, Michelmersh, Romsey, SO51 0AE 01794 403311 [info@craftedarchitects.co.uk](mailto:info@craftedarchitects.co.uk)

Rev.	Description	Date

date Dec 2018  
project Oaklands,  
Lower Common Road,  
West Wellow SO51 4BT  
scale 1 : 100 @A2  
job 1820

client Dell Court Ltd.  
drawing House 1 - Plans and Elevations as  
proposed

**RIBA #**

This drawing is copyright of Crafted Architects Ltd.