



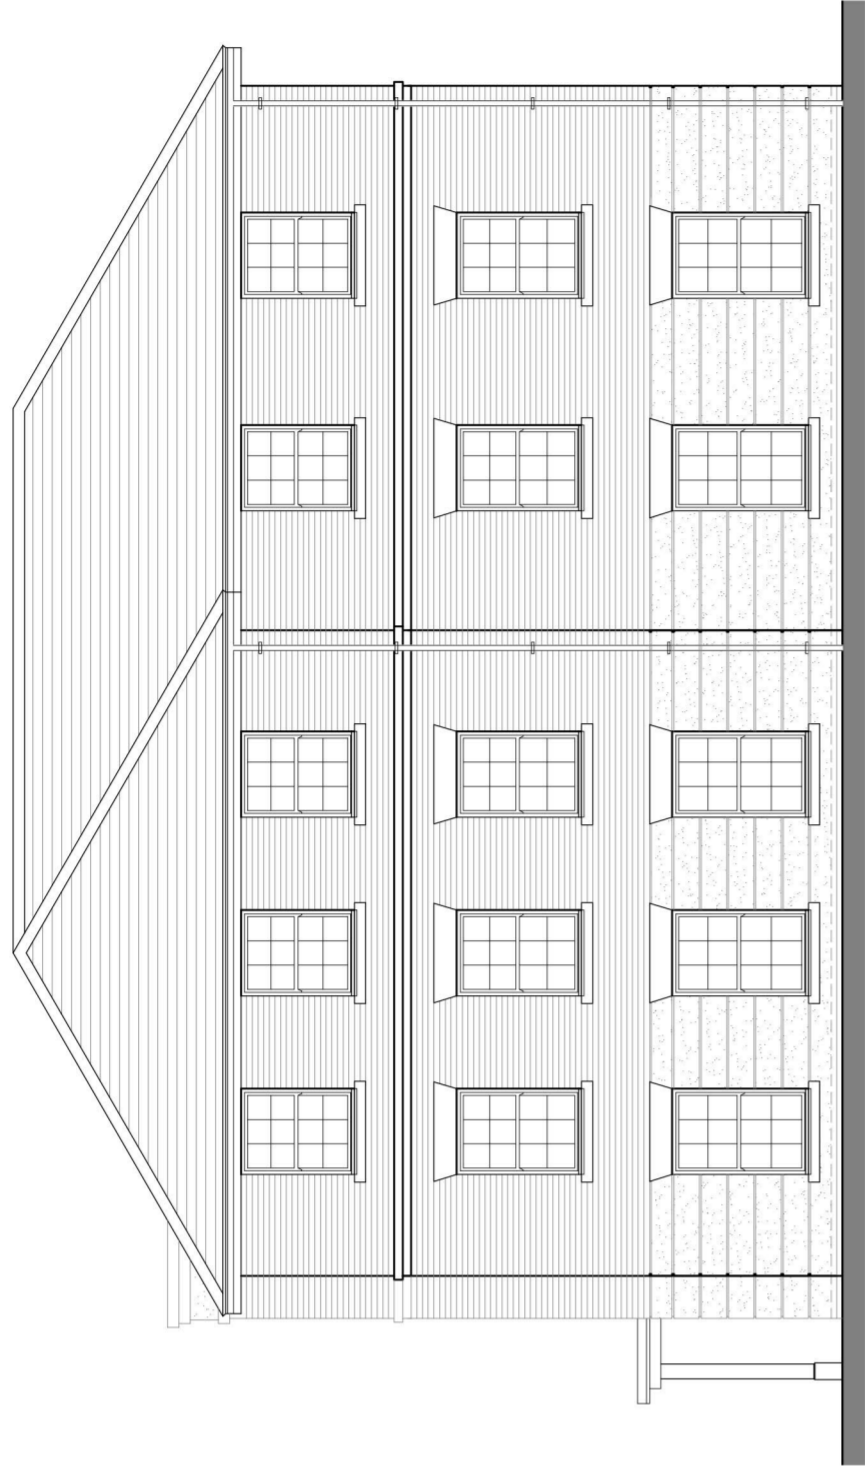


Front Elevation

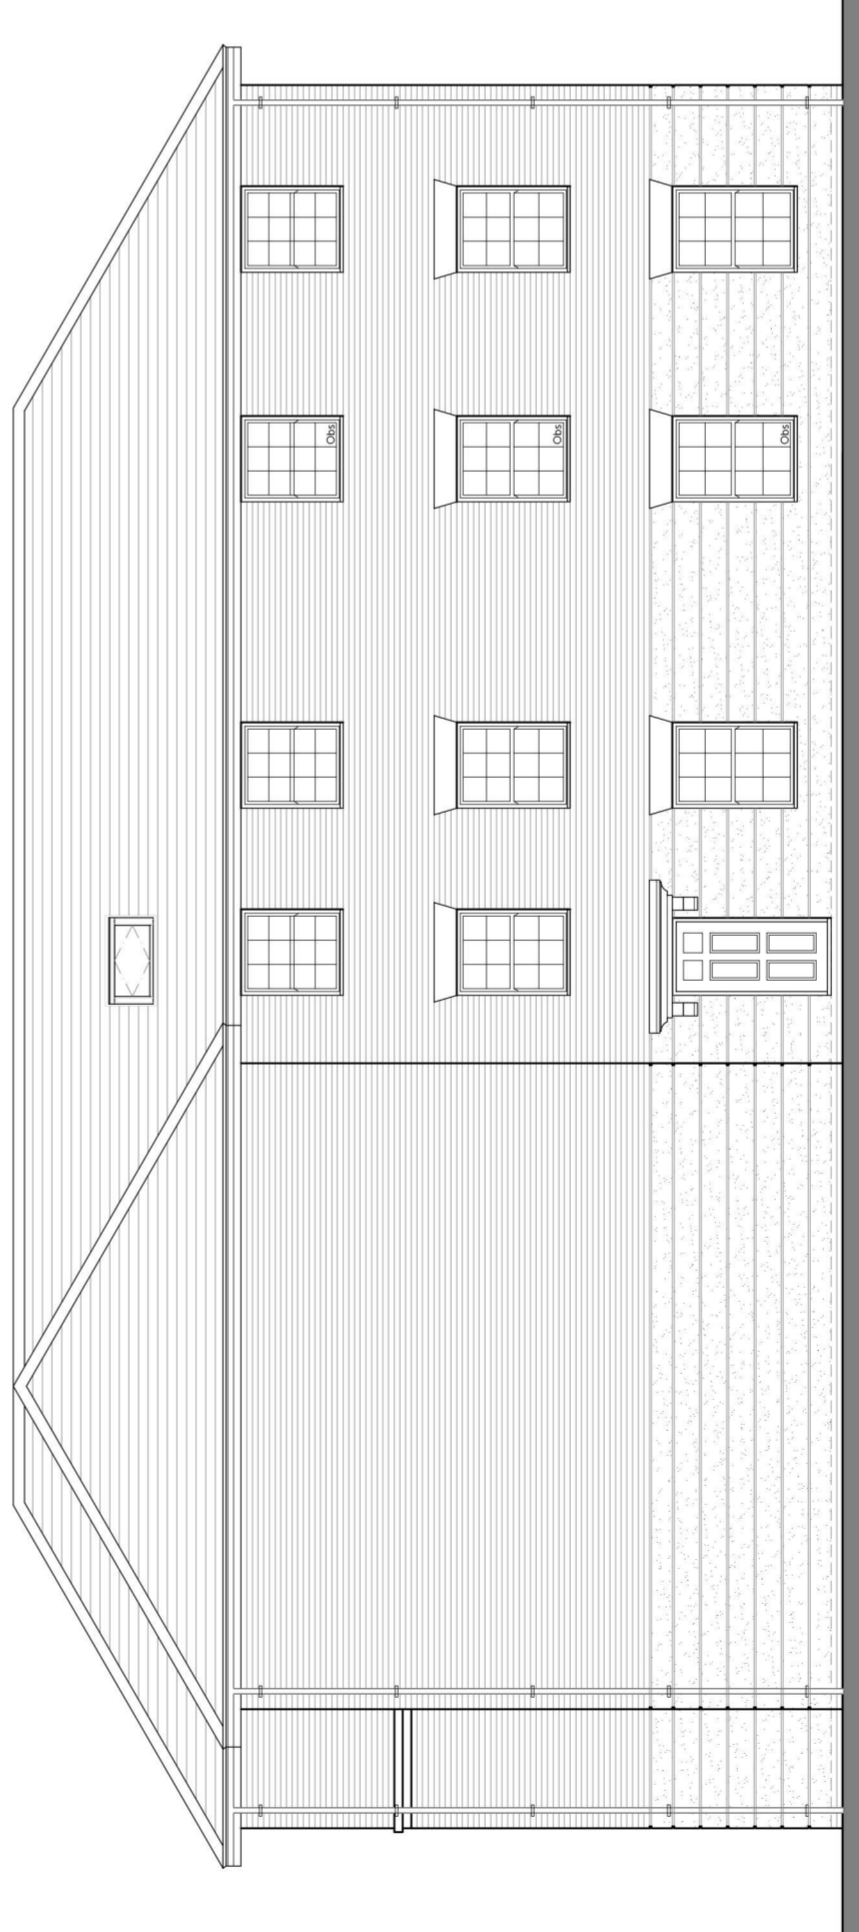


Side Elevation



Rear Elevation

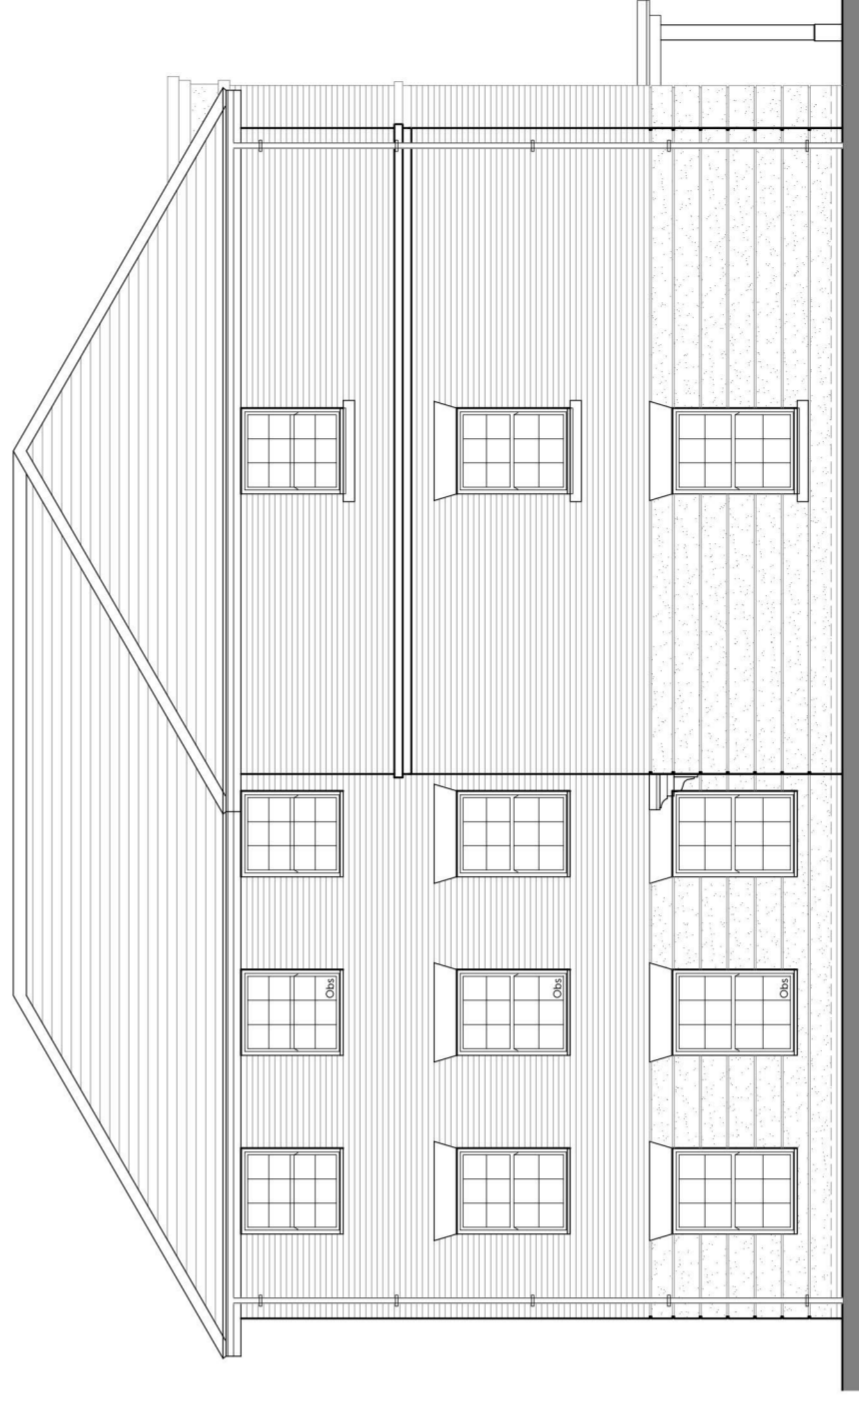

Side Elevation

 

Romsey Office
 Building 300, The Grange,
 Romsey Road,
 Michelmersh, Romsey,
 Hampshire, SO51 0AE
 T: 01794 367703 F: 01794 367276

Portishead Office
 Unit 5, Middle Bridge Business Park, Bristol
 Road,
 Portishead
 Bristol, BS20 6PN
 T: 01275 407000 F: 01794 367276

www.thrivearchitects.co.uk

This drawing is the copyright of Thrive Architects Ltd ©. All rights reserved. Ordnance Survey Data © Crown Copyright. All rights reserved. Licence No. 1000072569. DO NOT scale from this drawing. Contractors, Sub-contractors and Suppliers are to check all relevant dimensions and levels of the site and building before commencing any shop drawings or building work. Any discrepancies should be recorded to the Architect. Where applicable this drawing is to be read in conjunction with the Consultants' drawings.

Rev	Description	Date	Au	Ch
A	Issued for planning	03.11.21	ZC	

Project PROJECT NAME, Location
Drawing Flat Block B (HA)
Elevations

Client	Alfred Homes & Vivid housing	Date	03.11.21
Job no.	ALFR180910	Rev.	A
Dwg no.	FB.Be	Scale	1:100@A2
Author	ZC	Checker	
Status	PLANNING	Office	Romsey
Client ref.			