



Friars Orchard, West Dean

This drawing is copyright and is not to be reproduced. The contractor will be held responsible for the accuracy of works involving the setting out and checking of all dimensions on the drawing and on site. Dimensions must not be scaled from this drawing.

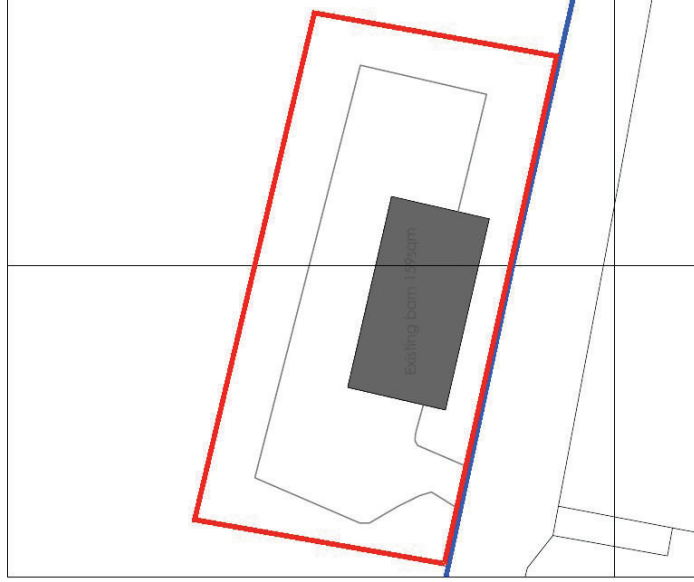


Existing Site plan 1:500

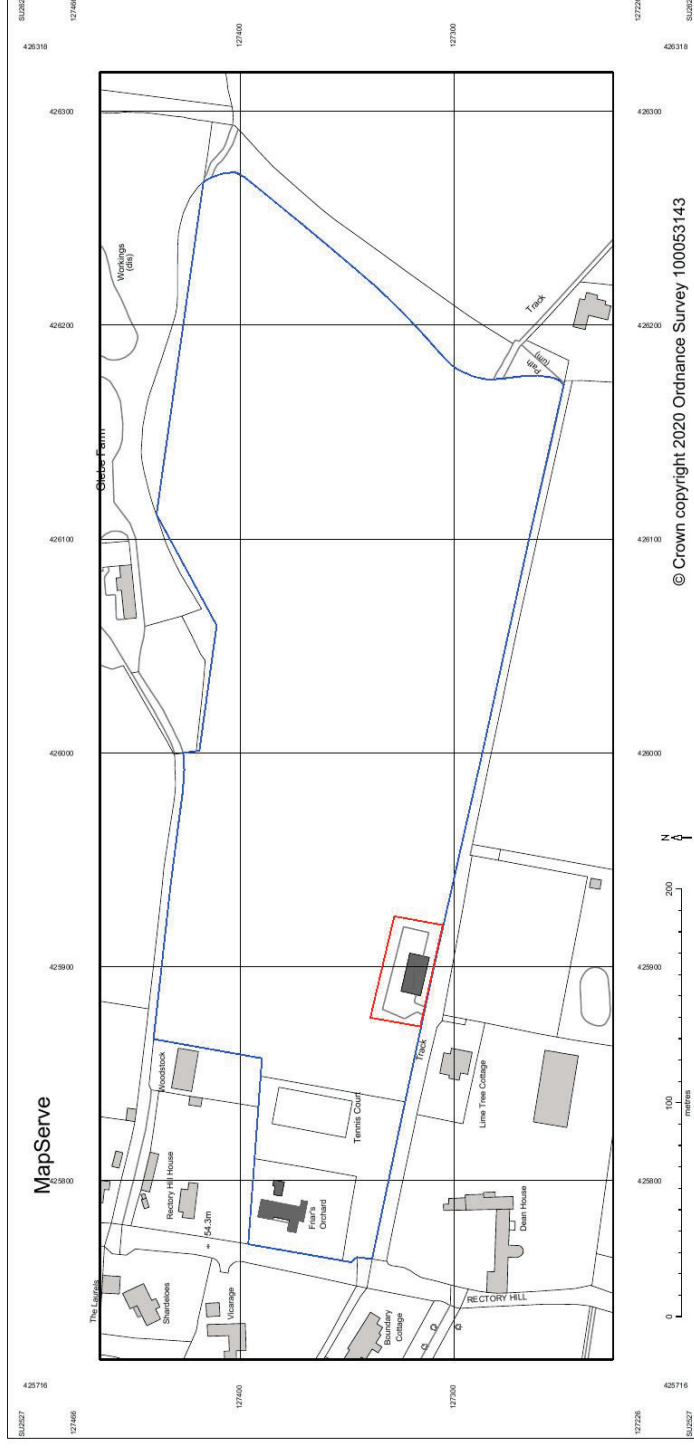

Existing location plan 1:2500

Rev C - 12/02/2021 - planning application, ridge height raised, windows and curtilage adjusted
 Rev B - 09/11/2020 - Red line adjusted to enclose curtilage only
 Rev A - 02/11/2020 - Residential curtilage line highlighted
 Rev -

Client: Simon & Edward Parsons		Planning	
Project: Planning application for barn at Friars Orchard, Rectory Hill, West Dean, Salisbury SP5 1JL	Drawing No: 0202-02-02-001	Revision: C	
Title: Site Location plan	Drawn: RJD	Scale: 1:500 & 1:2500	First Issue: Aug 2020
	Check: @ G3		

 

bircharchitects
 Lambourne, Grove Lane, Redlynch, Salisbury, Wilts, SP5 2NR
 T: +44 (0)1725 510407
 E: info@bircharchitects.co.uk