



Level Datum 32m

LISTED BARN NORTH ELEVATION

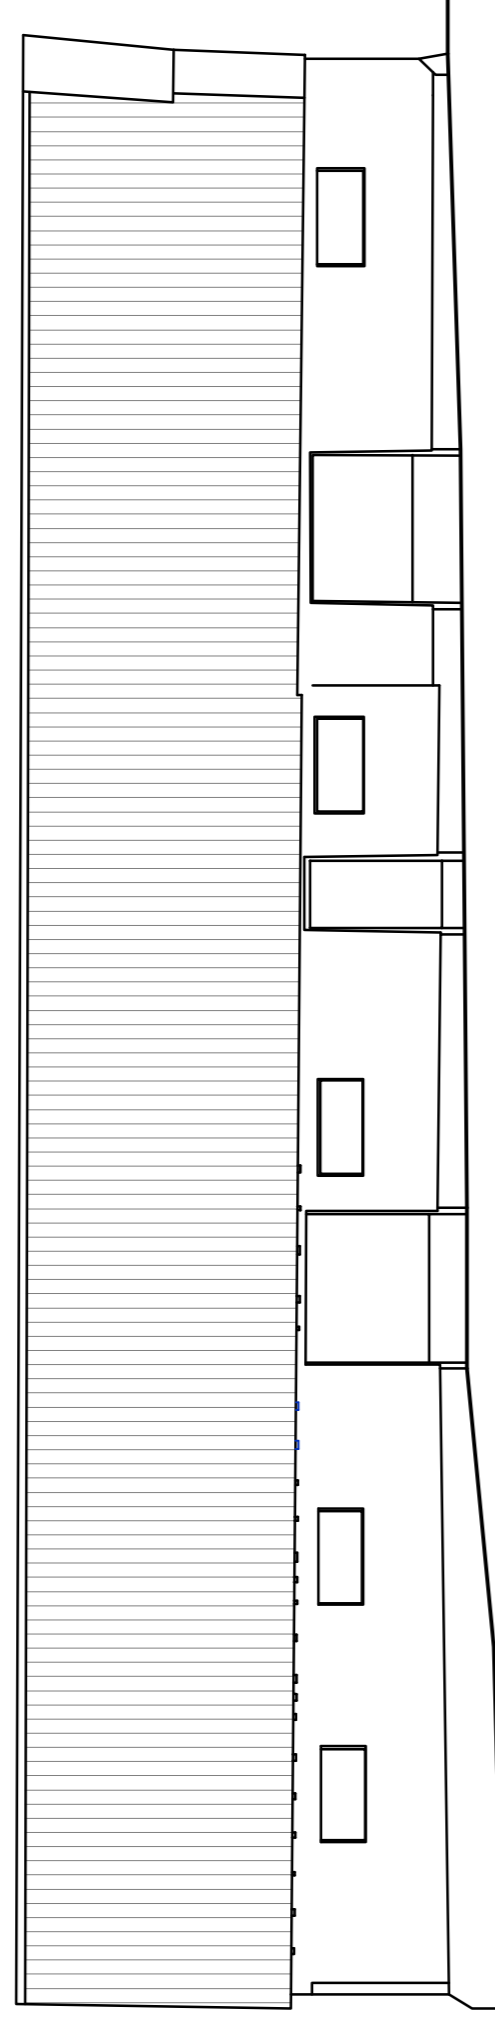


Level Datum 32m

LISTED BARN WEST ELEVATION

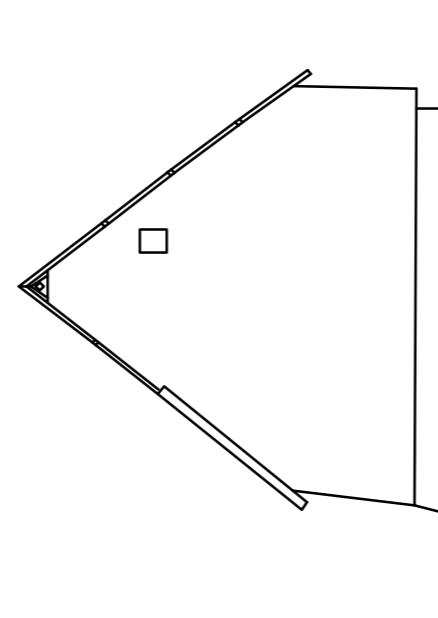


Level Datum 32m

LISTED BARN SOUTH ELEVATION

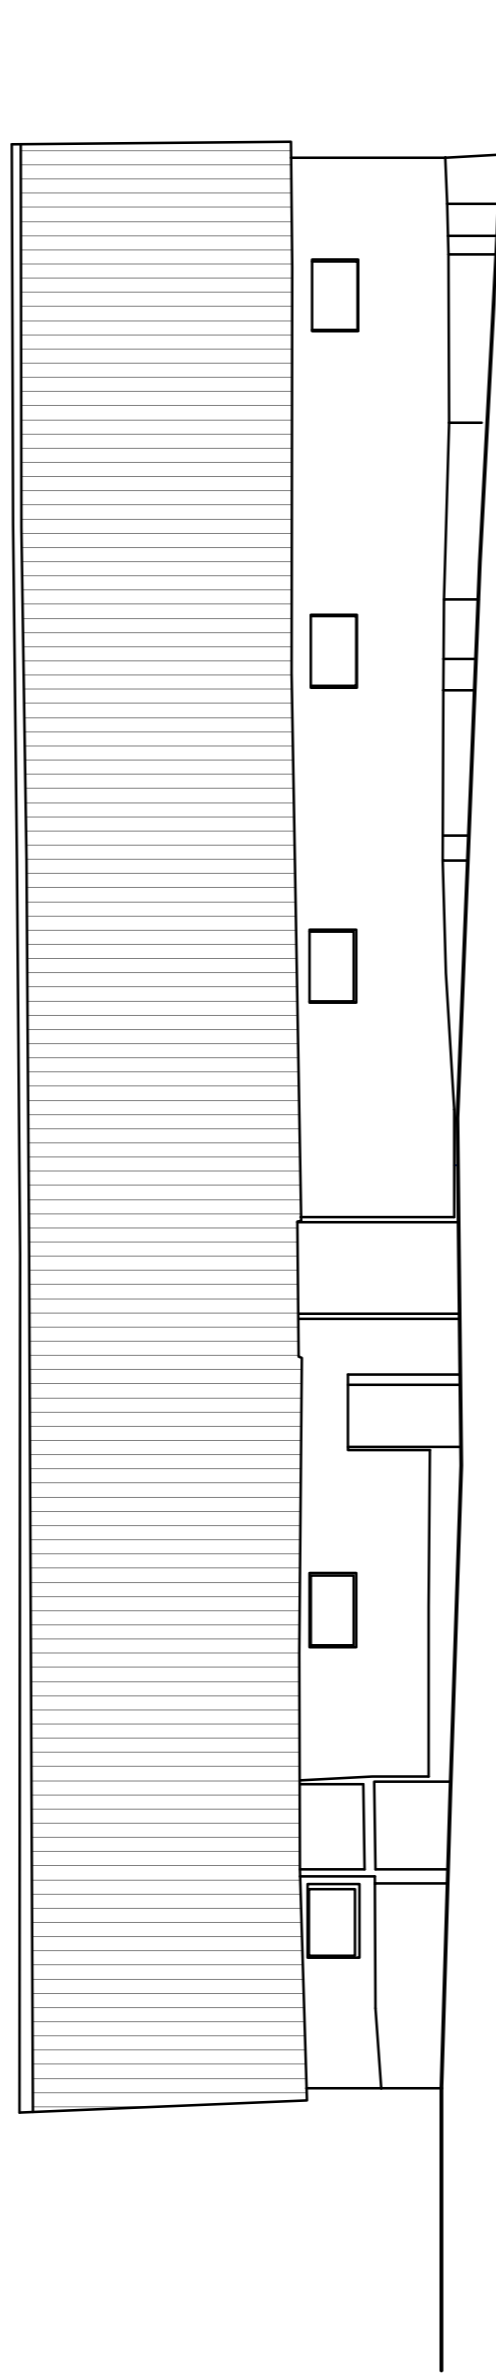


Level Datum 32m

LISTED BARN EAST ELEVATION

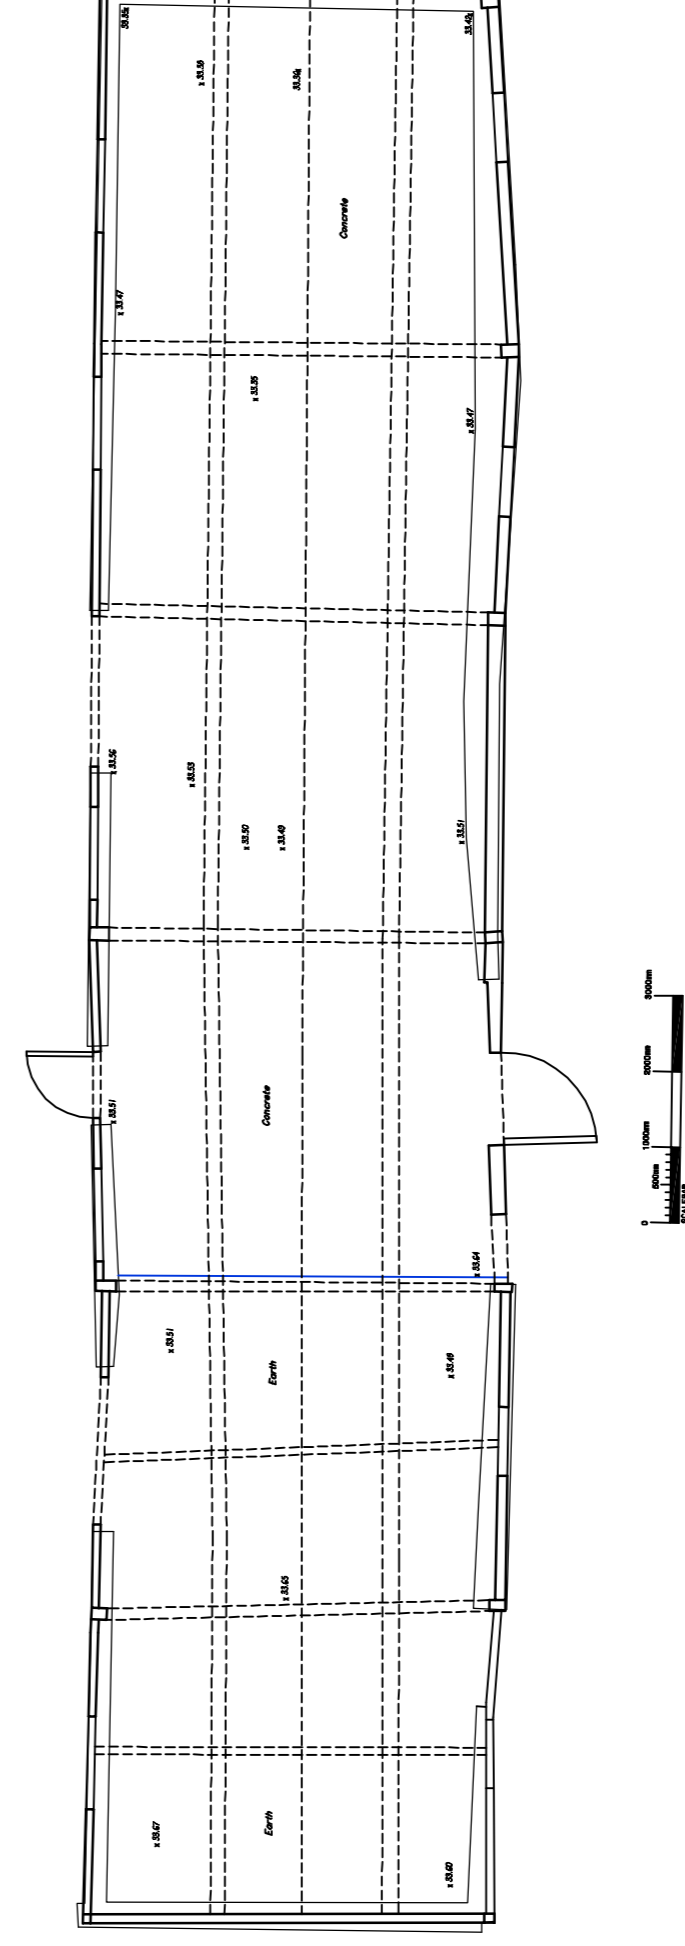

GROUND FLOOR PLAN - SHOWING ROOF TIMBERS

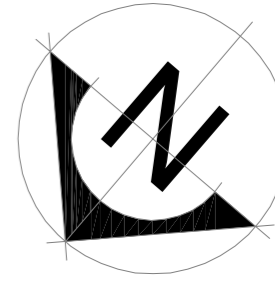

0 1 2 3 4 5  
Metres

Scale 1 : 100

# PLANS & ELEVATIONS - AS EXISTING at 2011

Plans based on survey by Marvin & Partners Ltd April 2011

**SPENCER**  
ARCHITECTURE

REBRIDGE HOUSE, WATER LAKE, UPPER CLATFORD, ANDOVER, HAMPSHIRE, SP11 7PP  
REGISTERED ARCHITECTS (No. 10247, 10248)

PROJECT Tiebridge Farm, North Houghton, Stockbridge  
CLIENT Mr James Scougall  
DRAWING DESCRIPTION Barn Plans & Elevations - As Original

DATE 07/13  
DRAWN CJS  
SCALE 1:100@A1  
DRAWING NO 627  
REVISION NO 001