
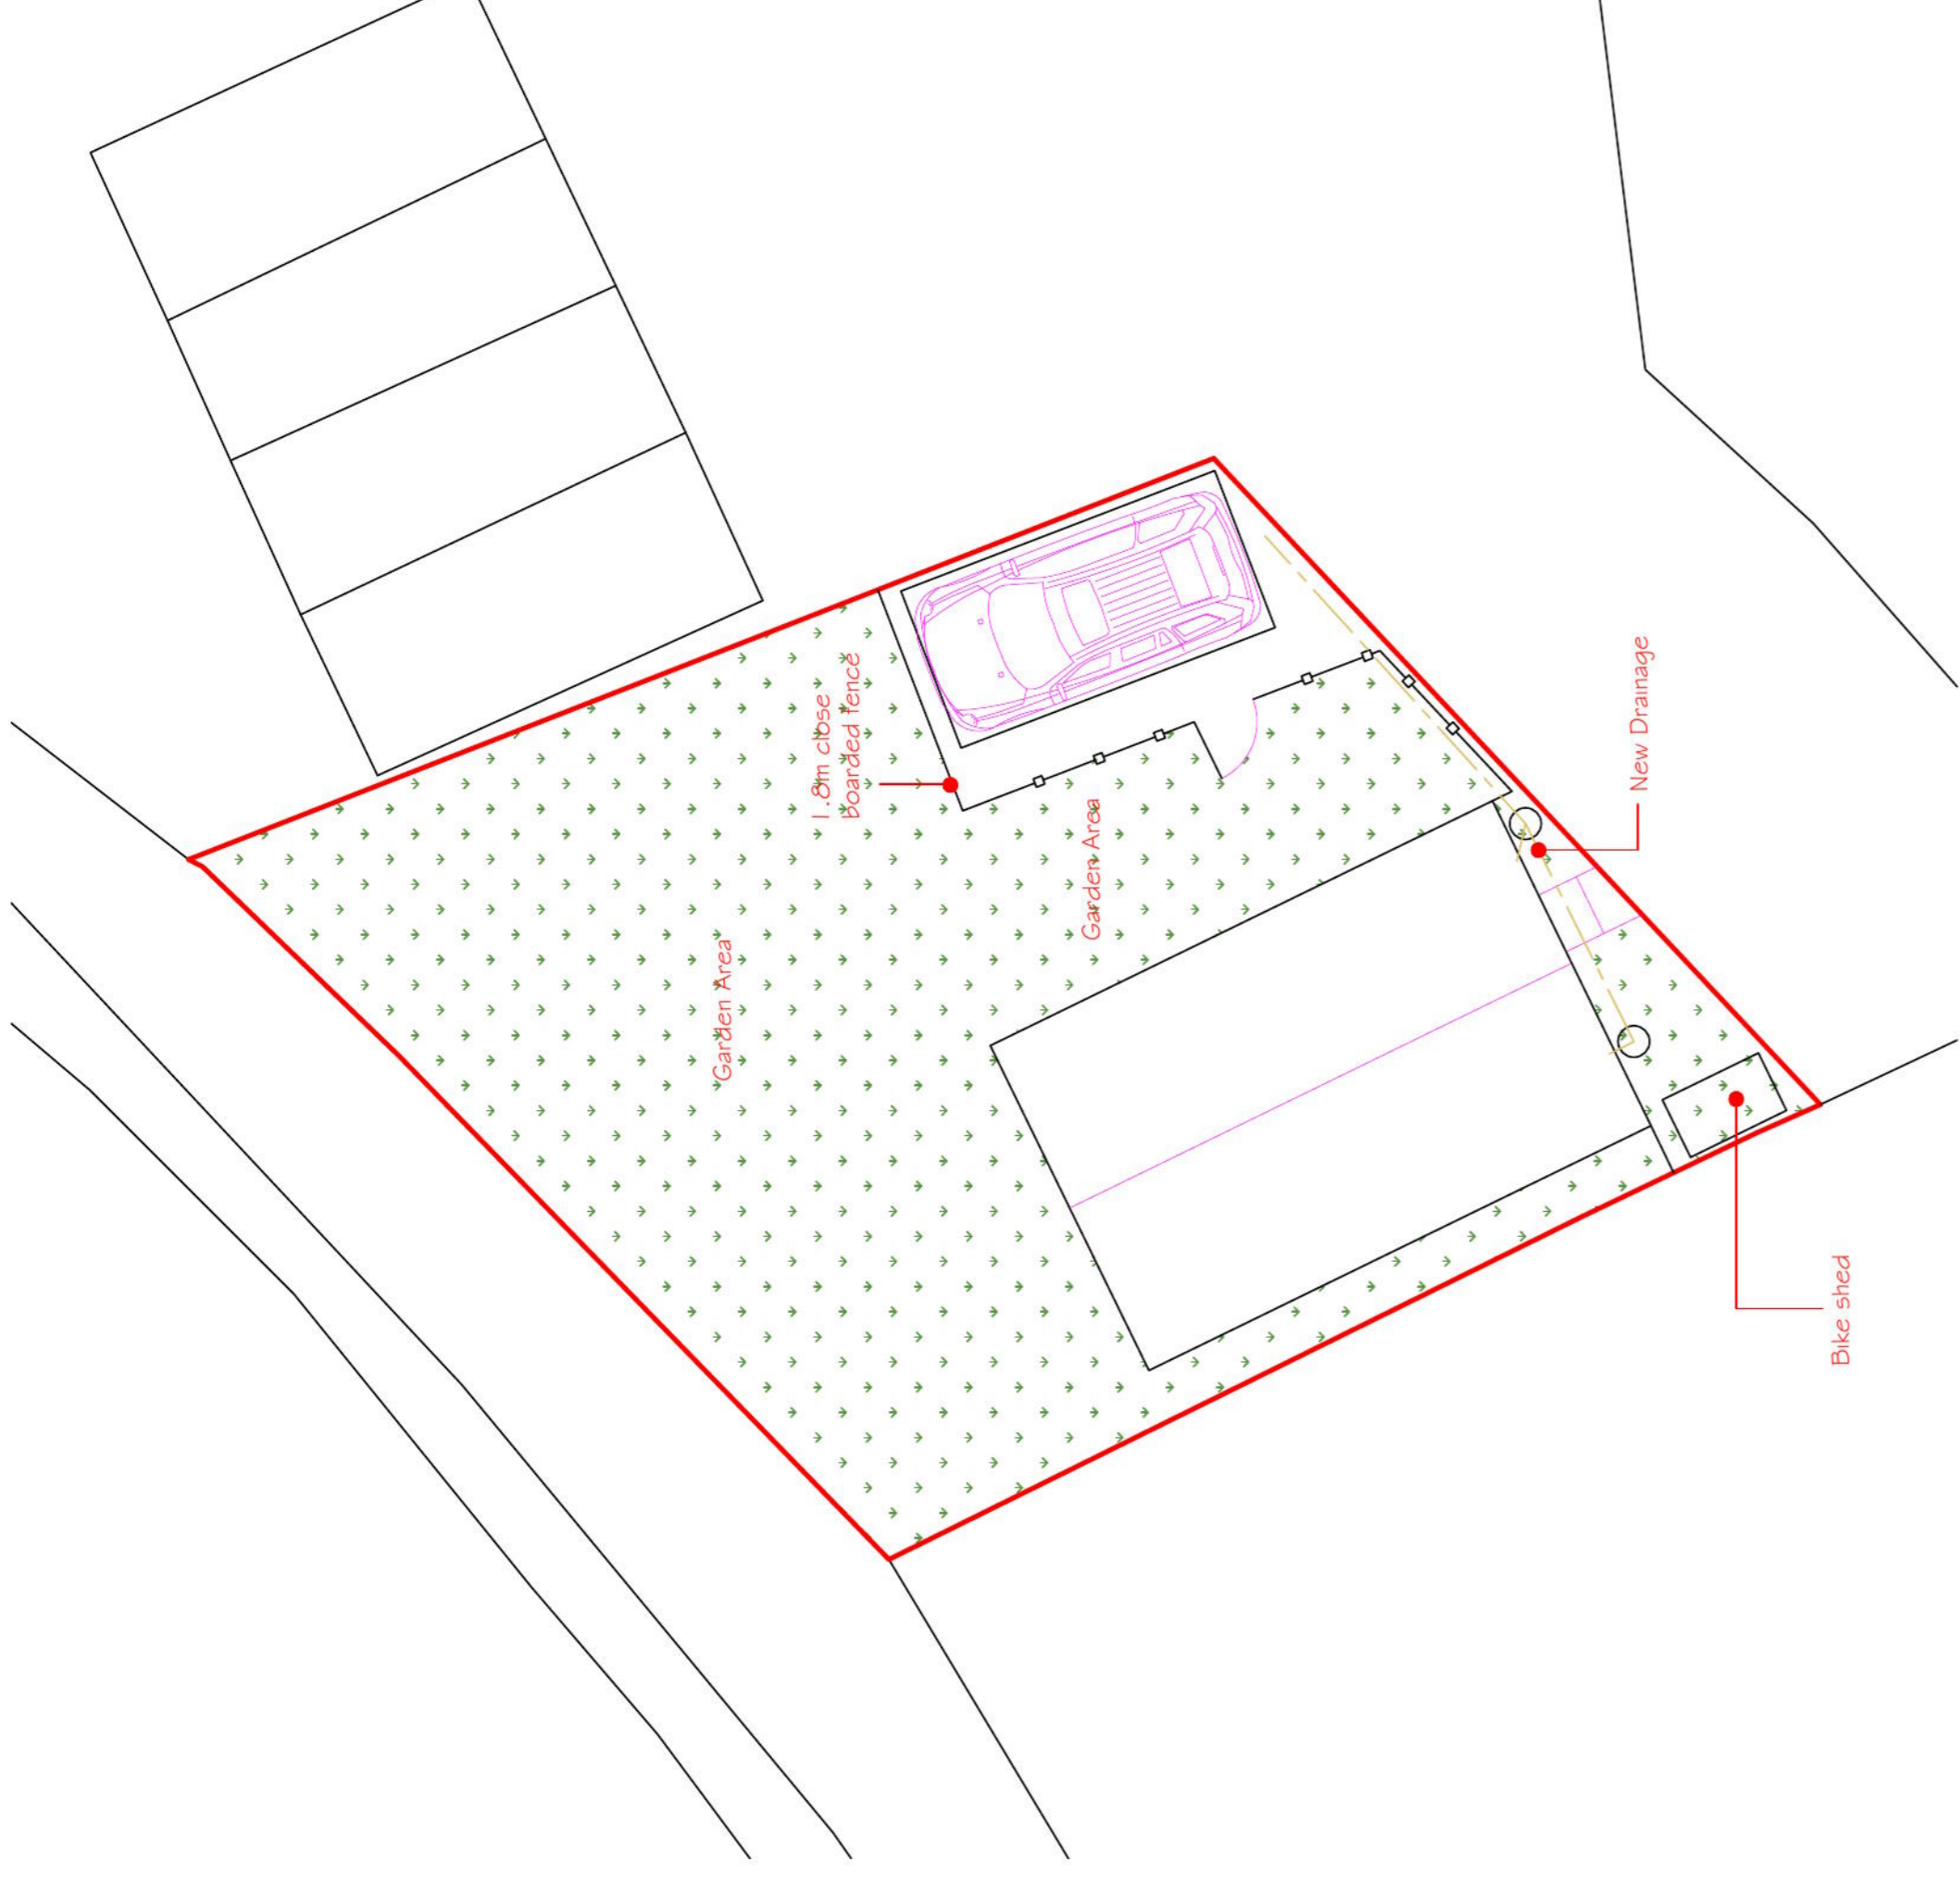


This is a scaled drawing for planning purposes. Contractor to check all dimensions on site prior to the commencement of the works.

Errors and omissions, included. This drawing is for planning purposes only.

Although these are scaled drawings, because of reprographic errors, scaling from them is discouraged. The Red line around this site does not indicate the Legal, Physical or Land Registry Boundaries. It merely identifies the Application Site in its surrounding context.

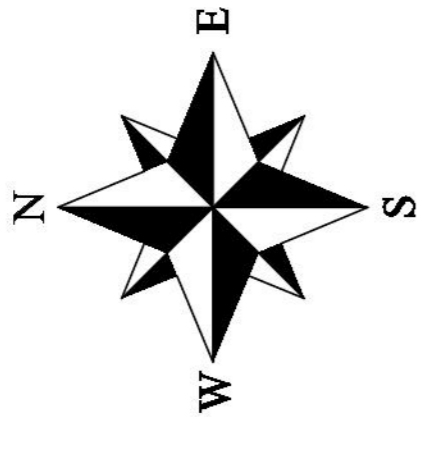

Bike shed

Site Plan 1 : 100



Location Plan 1 : 500

| A | Date | Revisions |
|---|------|-----------|
| | | |

© Copyright:

Client:

Mr & Mrs Tidd

Job Title:

New Garages Adjacent 5
Riverside Green
King Sombourne
Stockbridge
Hants, SO20 6NG

Drawing Title:

Location and Site Plan

Scale: 1:500 & 1:100 @ A1

Date: April 21 Drawn By:

Planning Only

Drawing No:

I.C.S./2037-02

Rev: