



Level Datum 32m

LISTED BARN NORTH ELEVATION

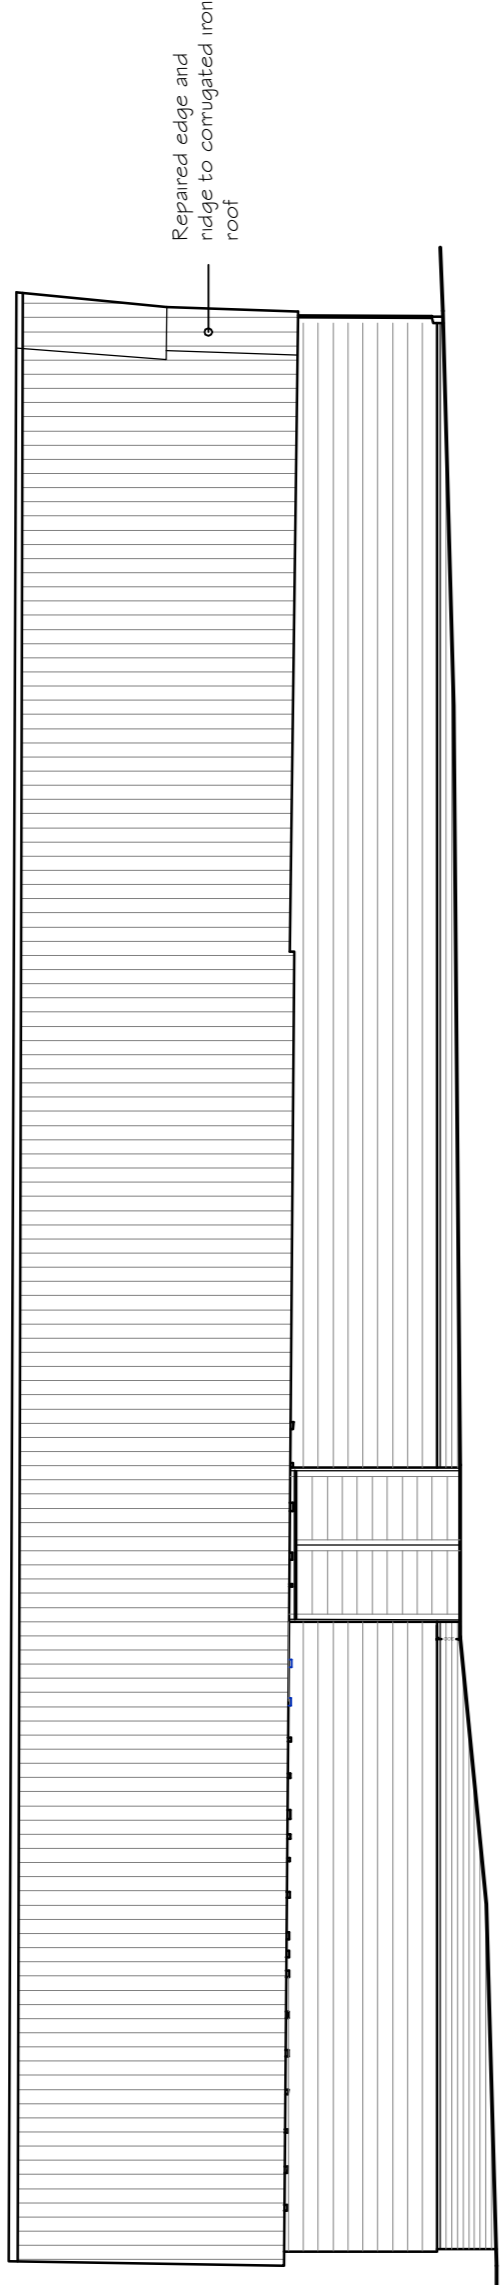


Level Datum 32m

LISTED BARN WEST ELEVATION

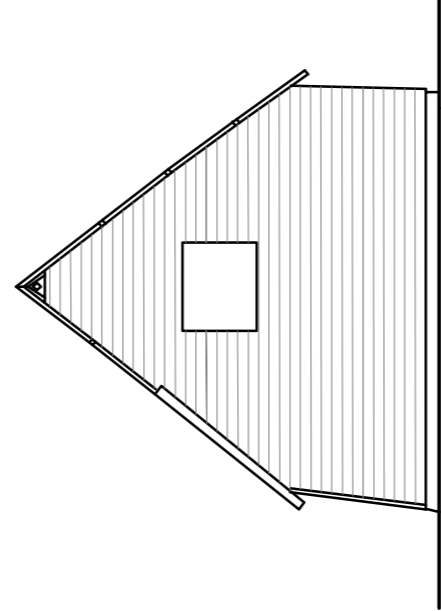


Level Datum 32m

LISTED BARN SOUTH ELEVATION

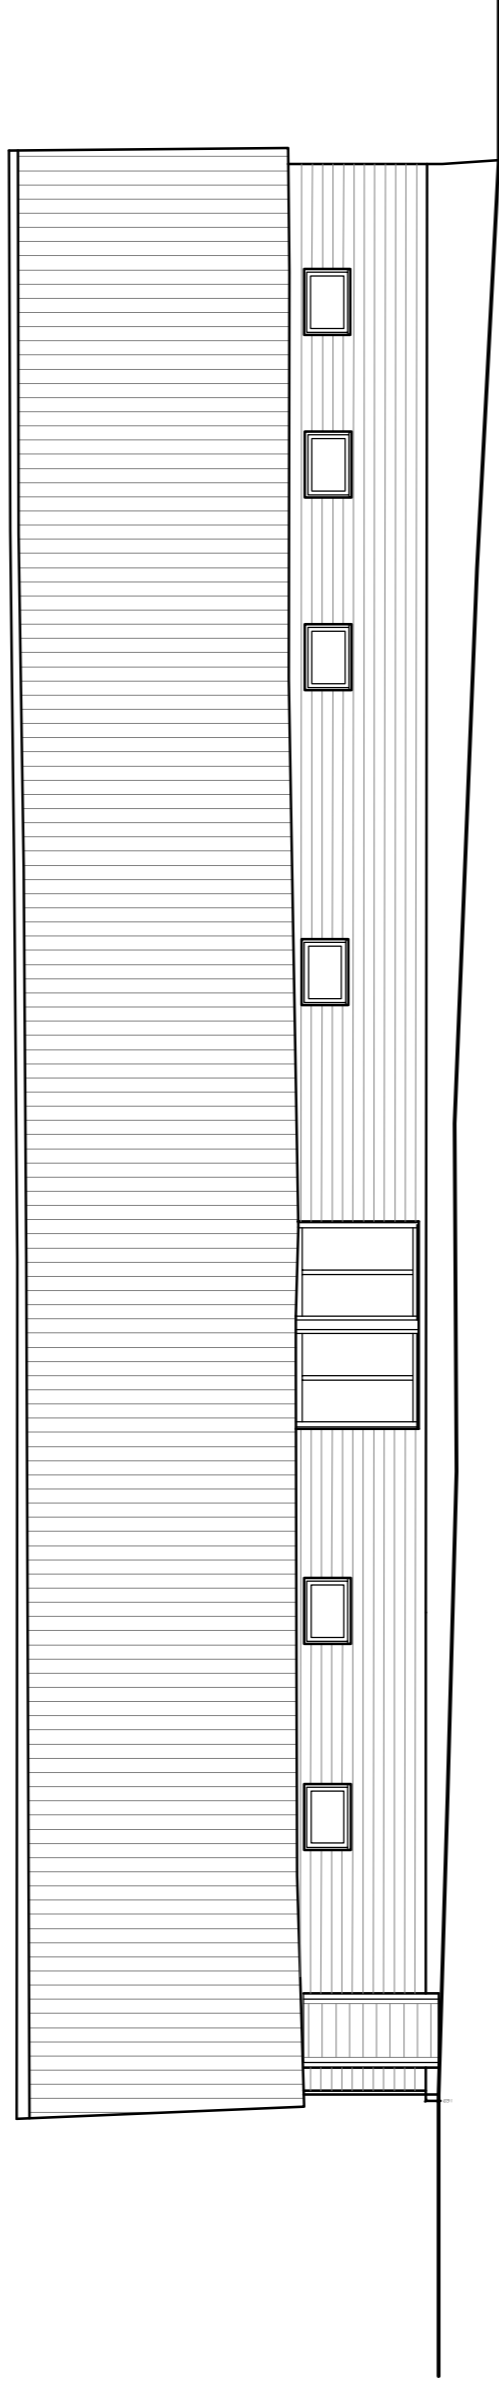


Level Datum 32m

LISTED BARN EAST ELEVATION

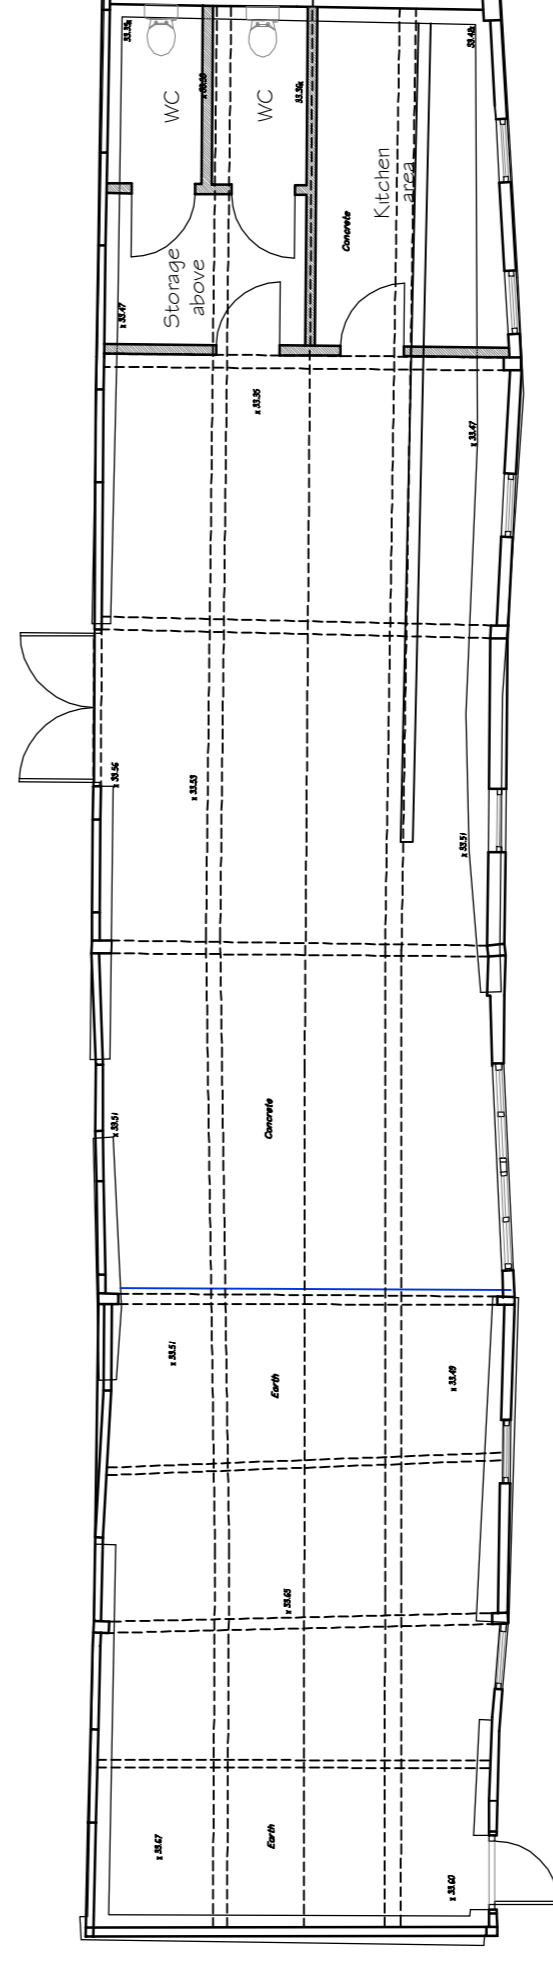

GROUND FLOOR PLAN - SHOWING ROOF TIMBERS

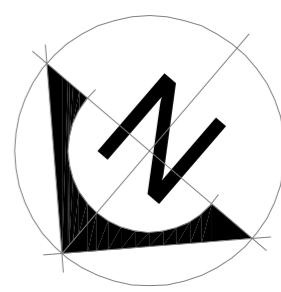

0 1 2 3 4 5  
Metres

Scale 1 : 100

# PLANS & ELEVATIONS - AS EXISTING at 2018

Plans based on survey by Marvin & Partners Ltd April 2011

**SPENCER**  
ARCHITECTURE

REBRIDGE HOUSE, WATER LANE, UPPER CLAYTON, ANDOVER, HAMPSHIRE, SP11 7PP  
TELEPHONE 01264 38866 FAX 01264 38811

PROJECT Tiebridge Farm, North Houghton, Stockbridge

CLIENT Mr James Scougall

DRAWING DESCRIPTION Barn Plans & Elevations - As Original

DATE	BY	SCALE	JOB NO	DRAWING NO	REVISION
05/18	CJS	1:100@A1	827	101	-