



PROPOSED PLAN


General Notes
 1. THIS DRAWING IS THE
 COPYRIGHT OF PETER
 TESCAR ARCHITECTURAL
 DESIGN LIMITED AND
 SHALL NOT BE USED OR
 REPRODUCED WITHOUT
 PERMISSION.

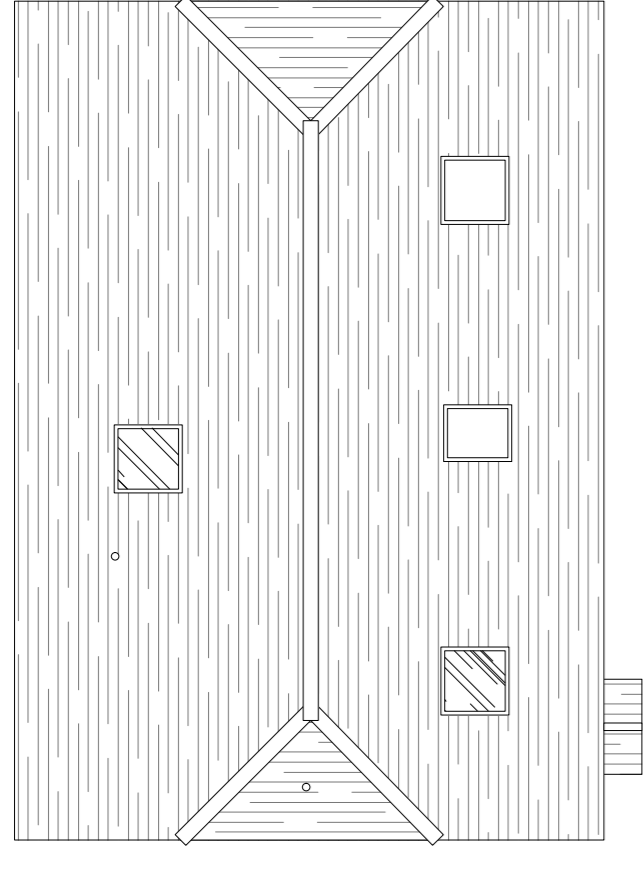


5 ROOF PLAN
 Scale: 1:100

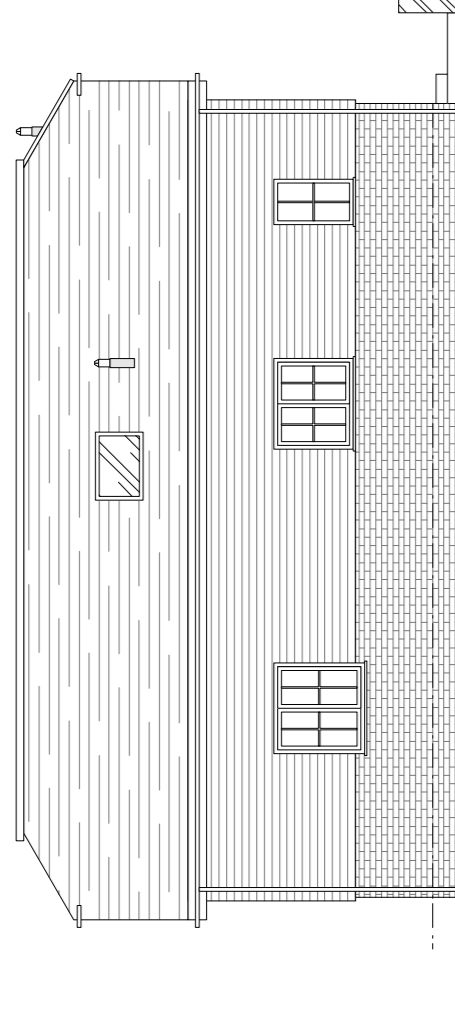

3 NORTH ELEVATION
 Scale: 1:100

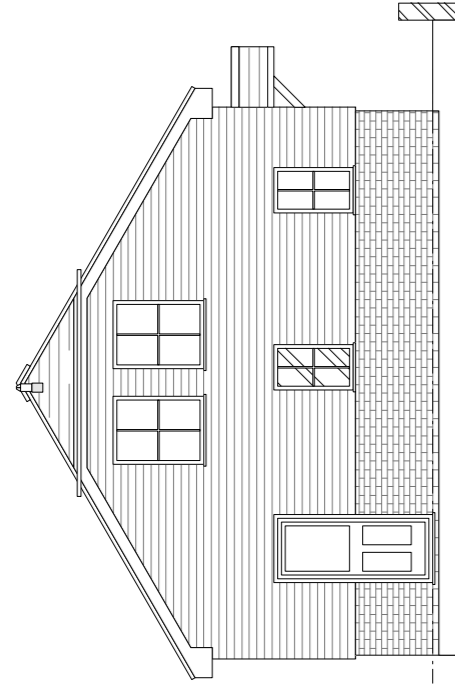


2 WEST ELEVATION
 Scale: 1:100

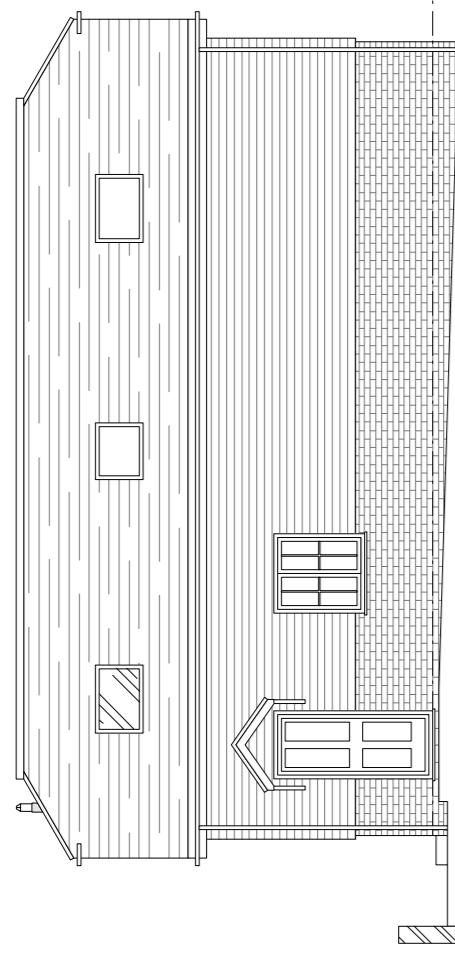


1 SOUTH ELEVATION
 Scale: 1:100


4 EAST ELEVATION
 Scale: 1:100

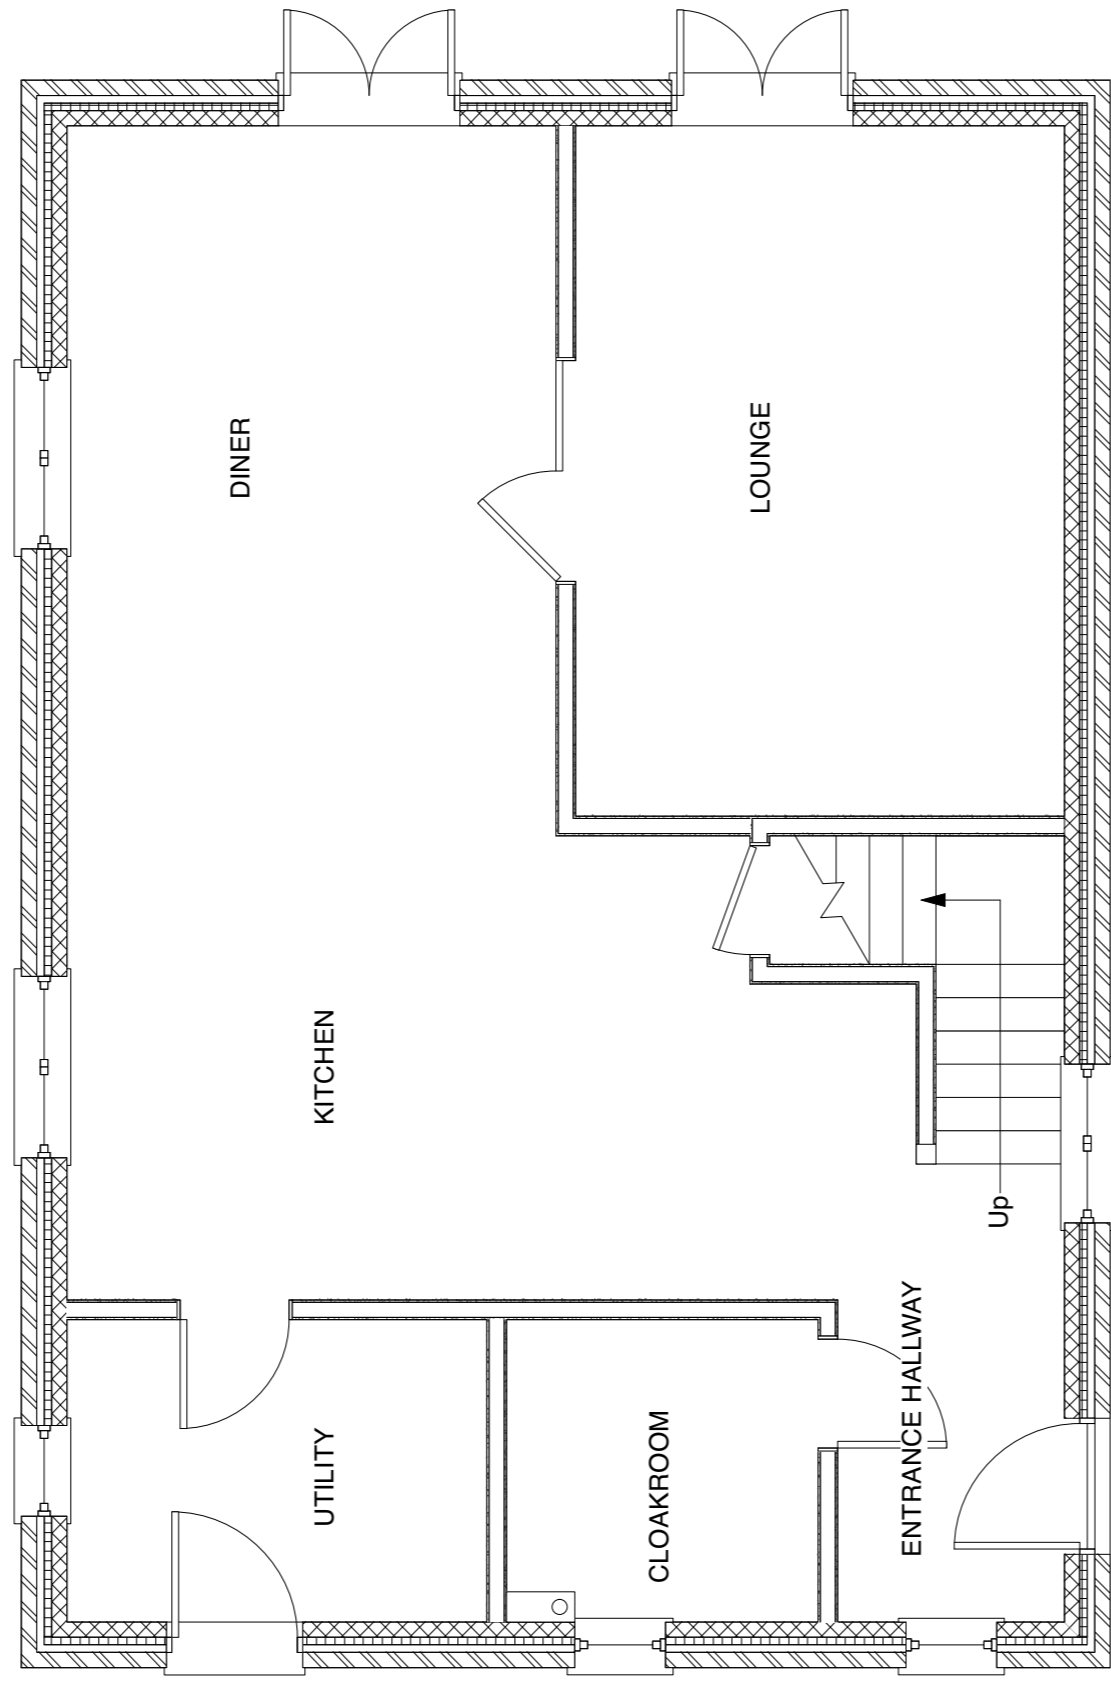

6 GROUND FLOOR PLAN
 Scale: 1:50

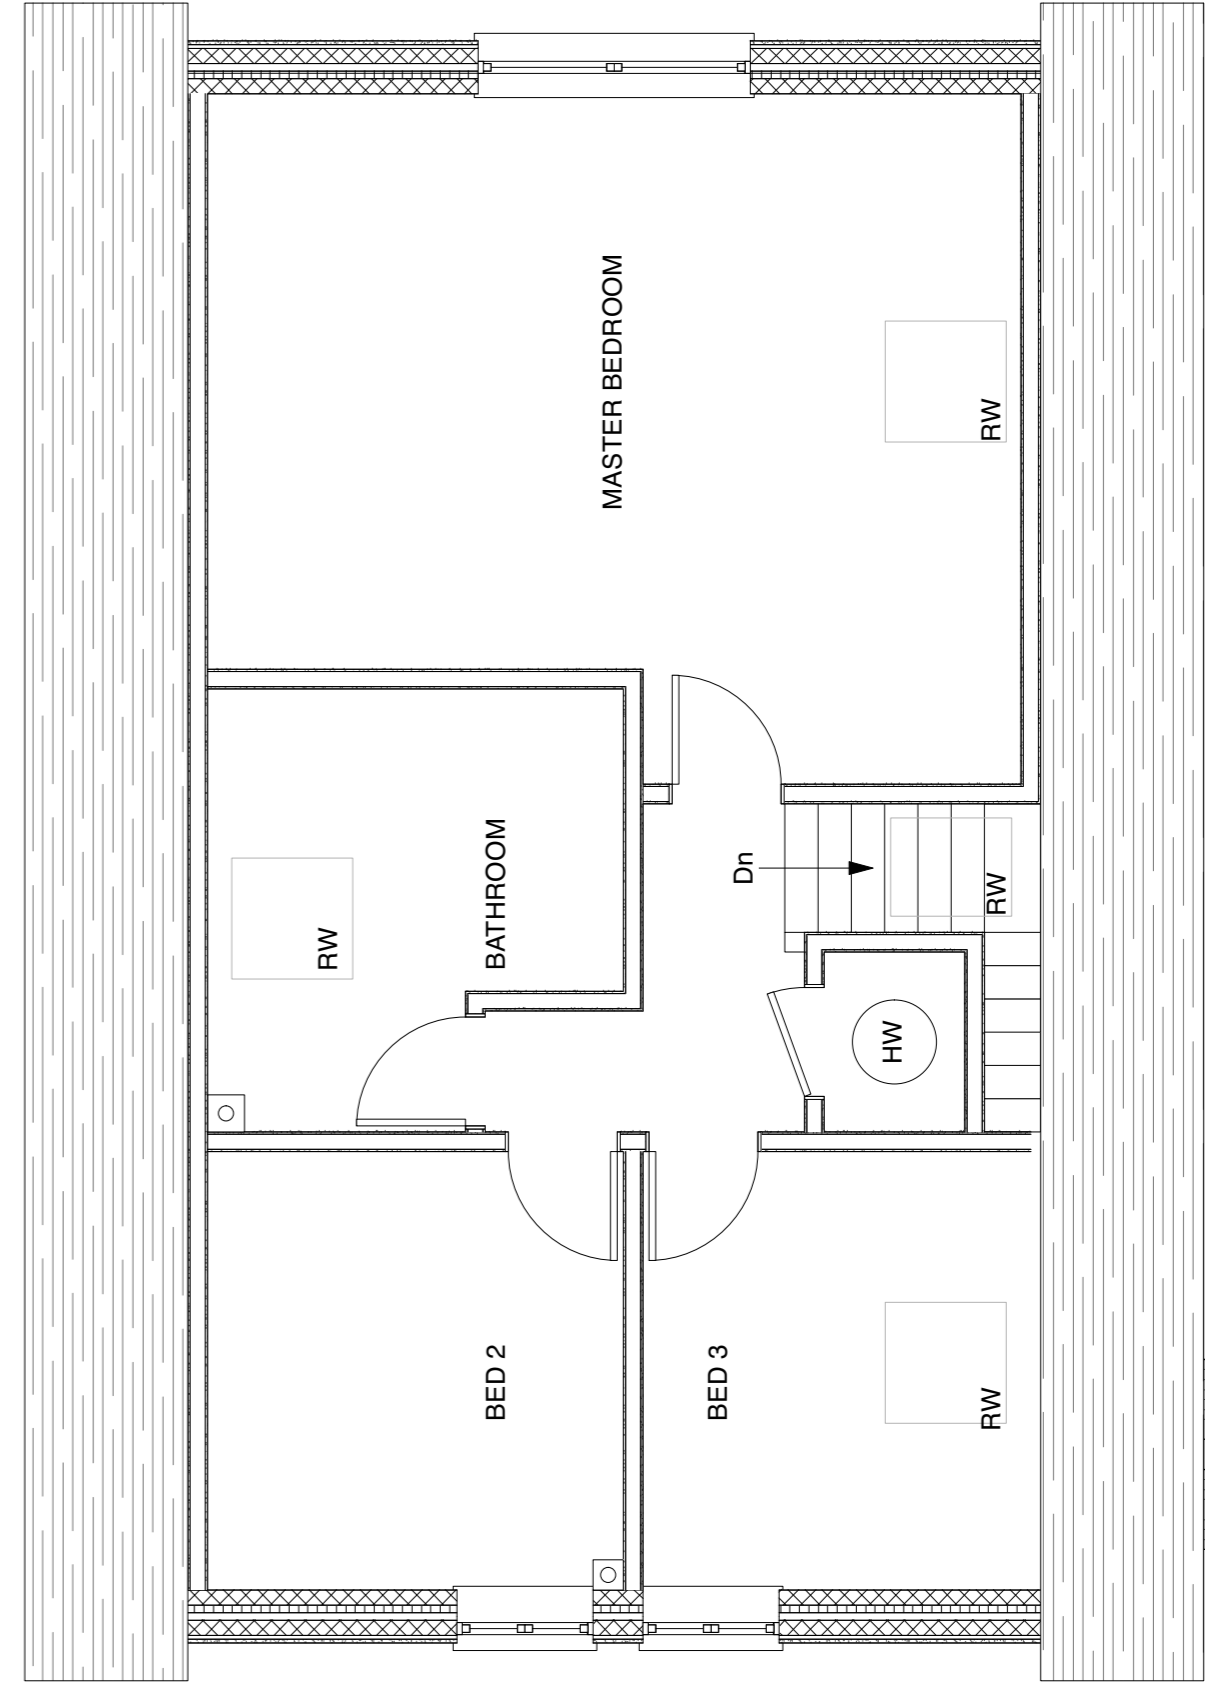

7 FIRST FLOOR PLAN
 Scale: 1:50

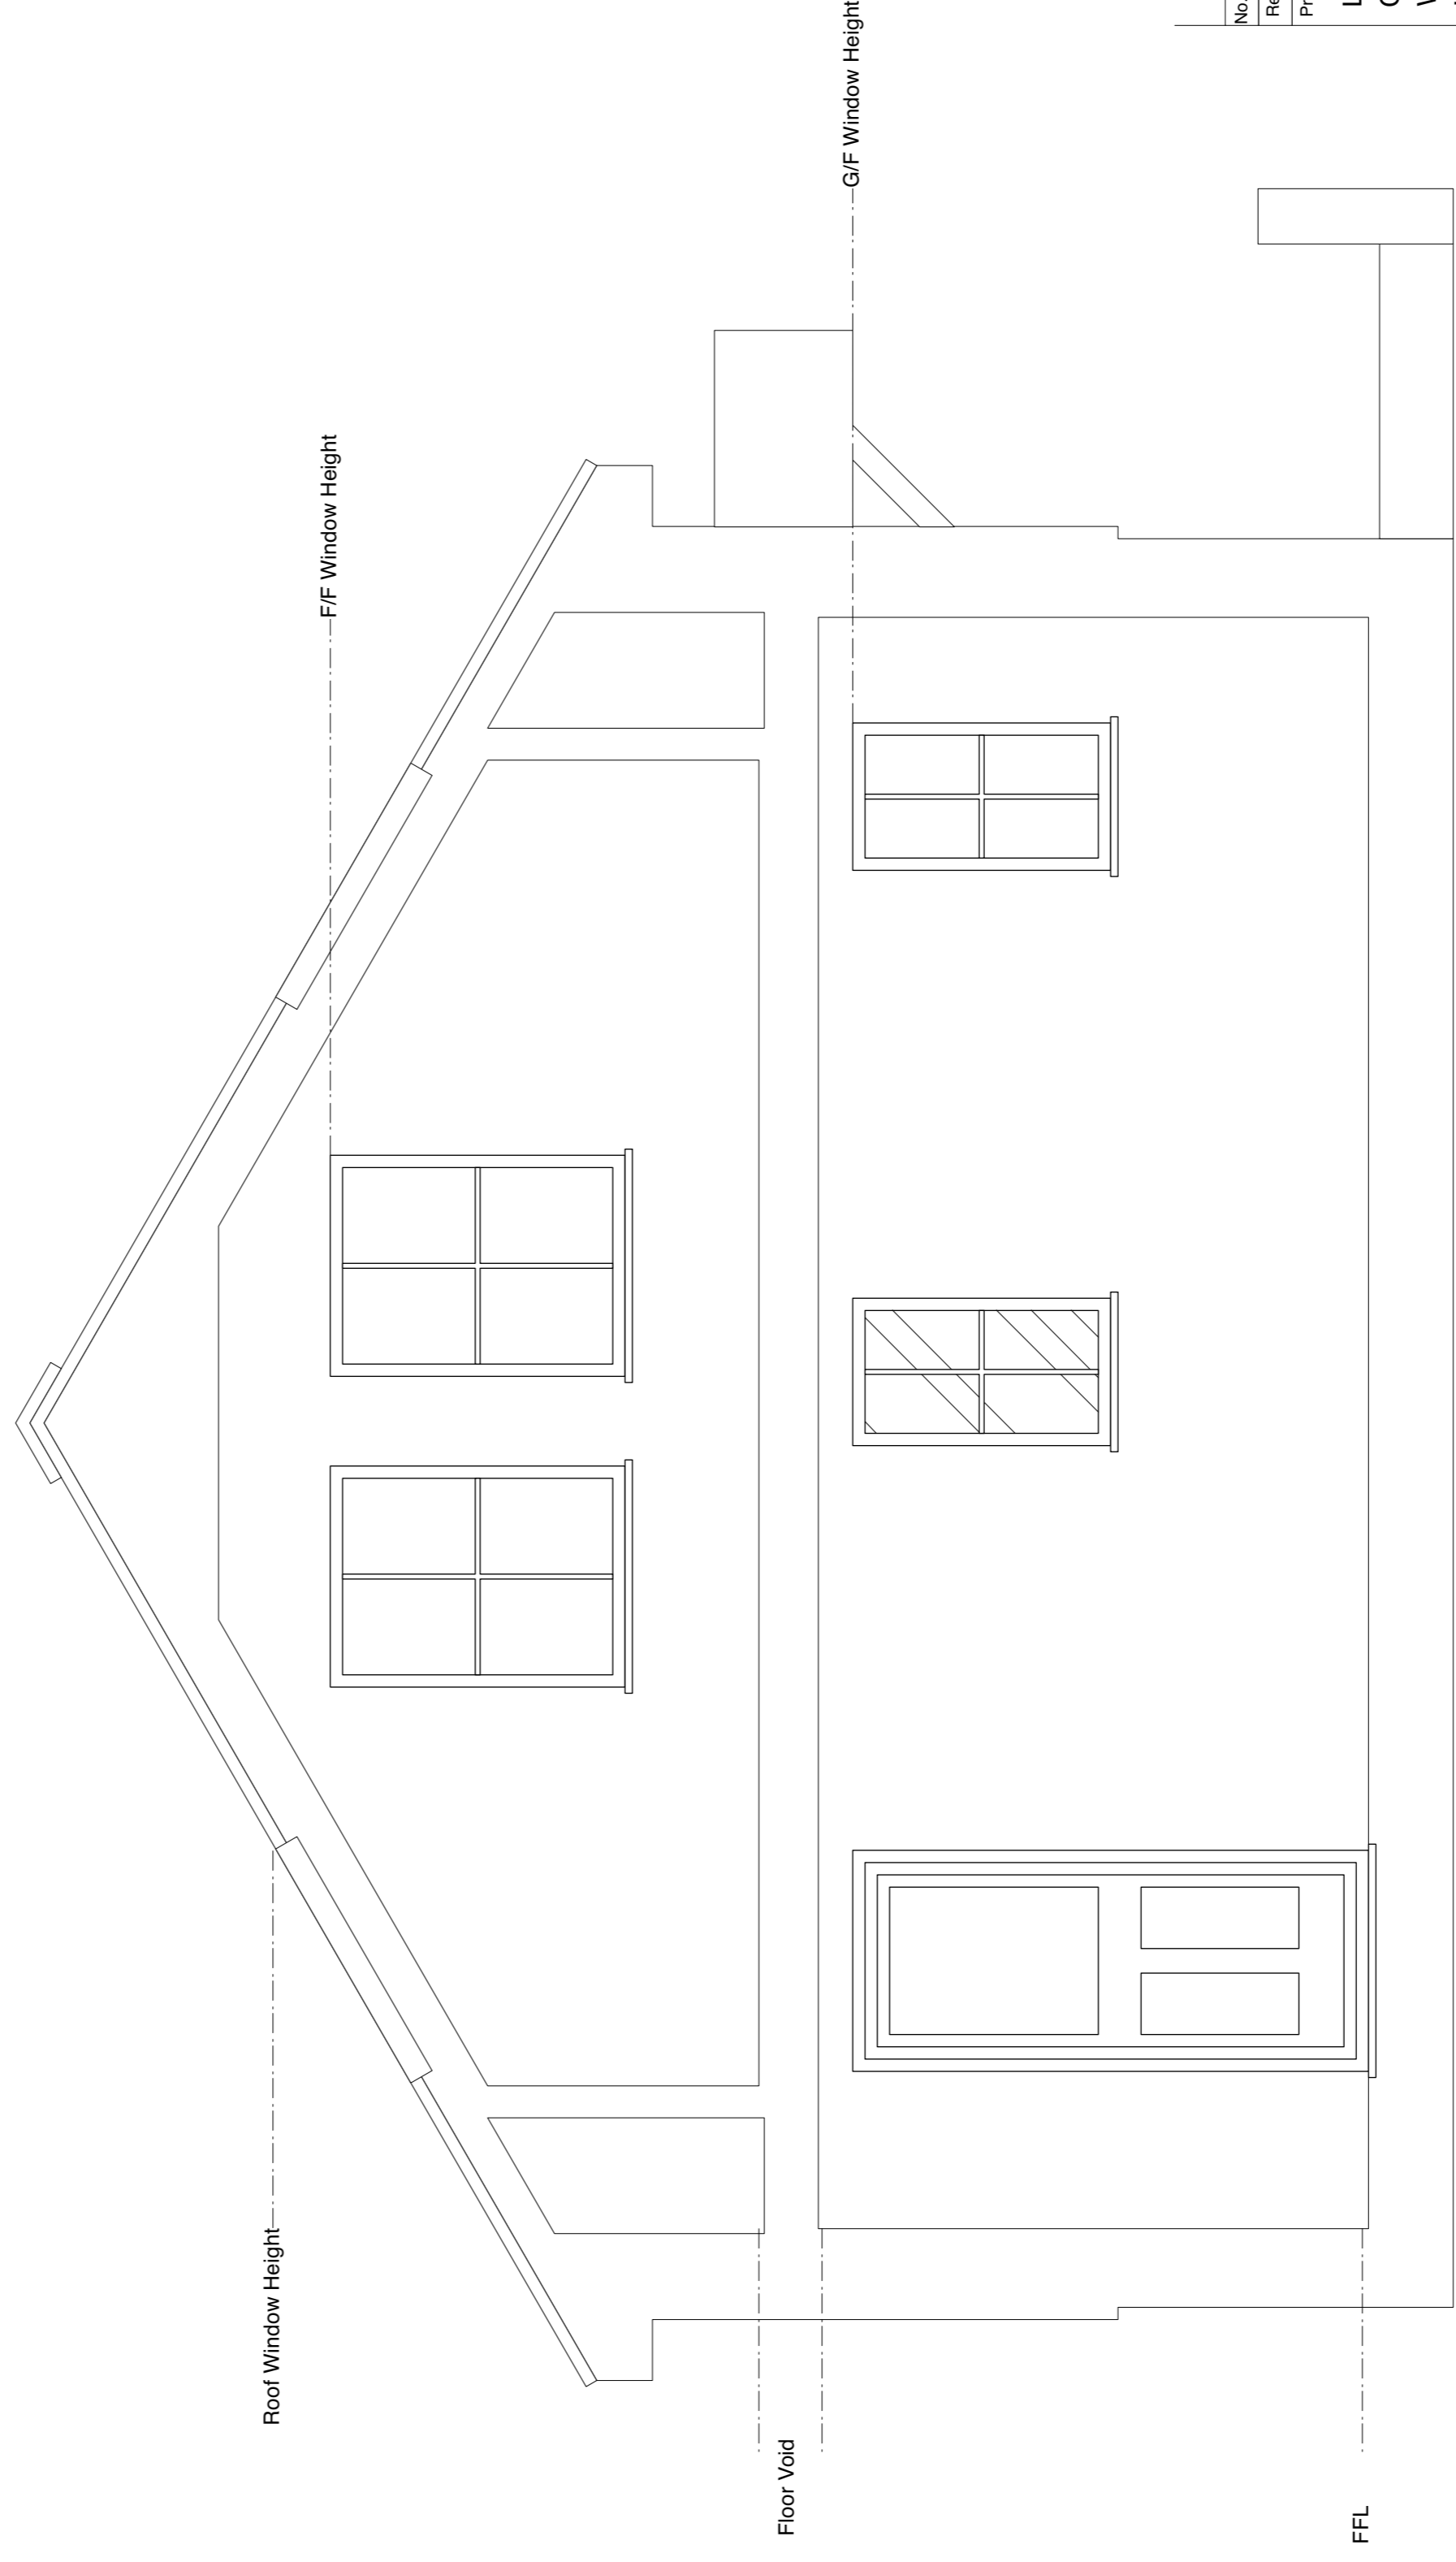

8 SECTION
 Scale: 1:25

No.	Date	Details

Revisions
 Project
 Land Development
 Chalet Bungalow
 West Tytherley
 Hants
 SP5 1NF

Client
 Northbury Properties
 Date
 August 2021
 Title
 Proposed

Scale
 1:100/50/25 @ ISO A1
 Dwg No.
 PTAD/130821/03

