




This drawing may be scaled with reference to the scale bar for planning application purposes only. Do not scale for any other purpose, use only annotated dimensions. All dimensions are to be checked by parties using the drawing, and any errors or omissions are to be reported to James Potter Associates Ltd.

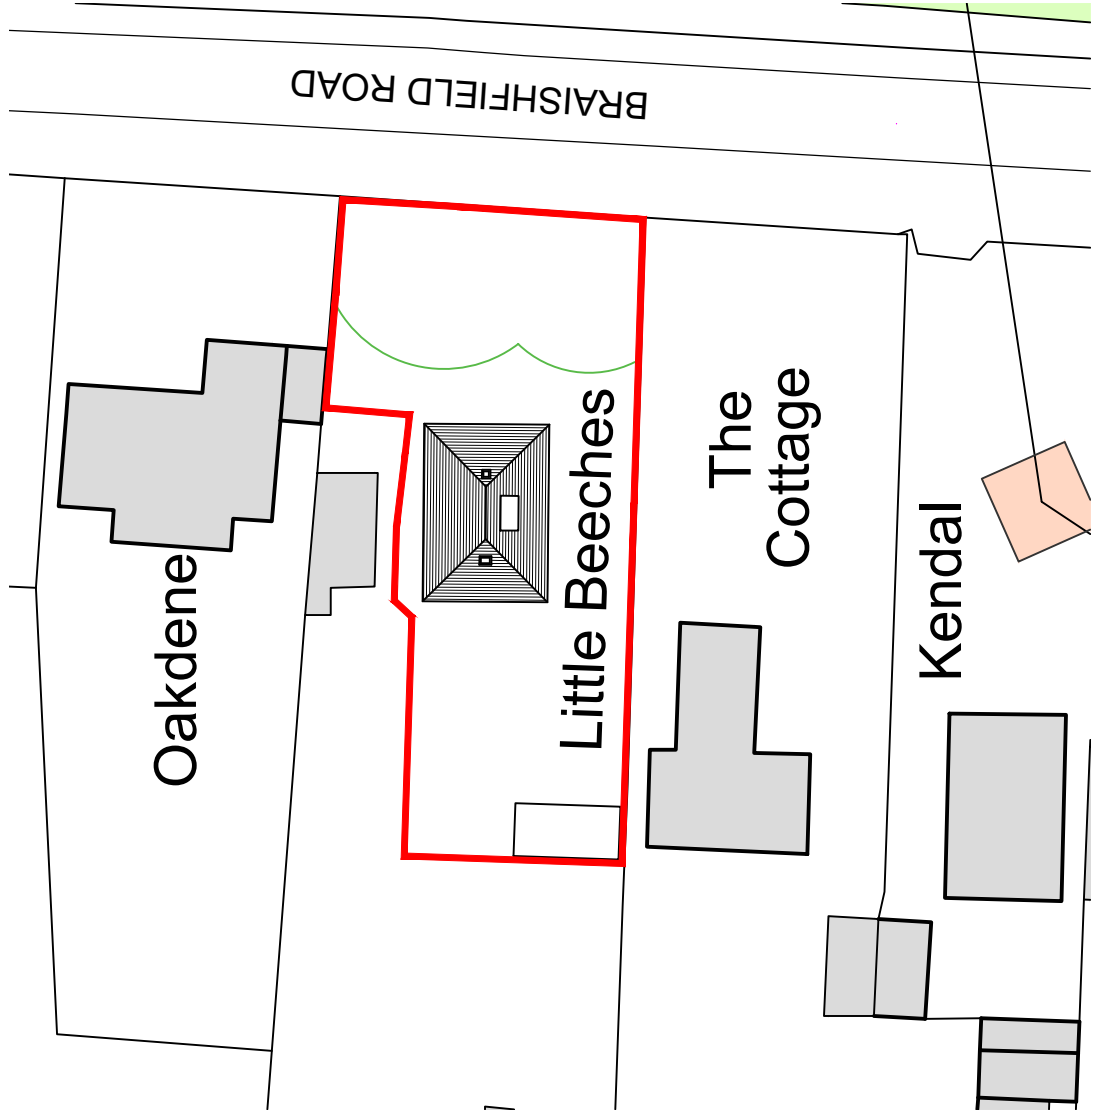


LOCATION PLAN
SCALE 1:500

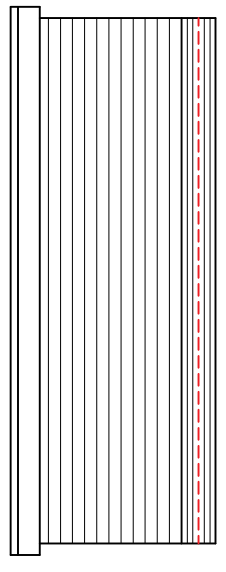


REAR ELEVATION

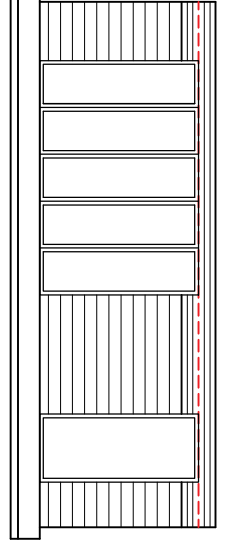


FRONT ELEVATION

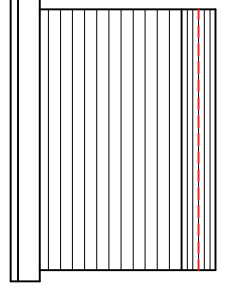

SIDE ELEVATION

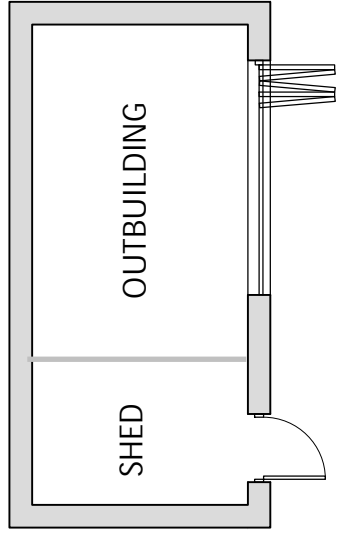

FLOOR PLAN
SCALE 1:100

 

Rev.	Date	Note	Author	Checked
-	dd/mm/yy	Note	XXX	XXX

Project	SIDE EXTENSION & ALTERATIONS LITTLE BEECHES, CROOK HILL BRAISHFIELD, ROMSEY SO51 0QB		Drawing	EXISTING OUTBUILDING
	Client	MISS WILTSHIRE & MR MASON	Job-Dwg Number	20073-PL-009
Status	PLANNING	Author	Rev.	a
Scale	1:500/1:100	Sheet Size	A3	
Author	LB	Checked	JP	Date
				08/01/2021


JAMES POTTER ASSOCIATES
www.jp.a.design
 JPA - PORTSMOUTH
 117 Highland Road, Southsea, Portsmouth, PO4 9DD
 t. +44(0)2394 002 897