



FRONT ELEVATION

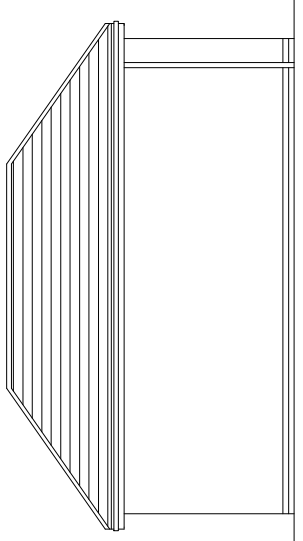

SIDE ELEVATION

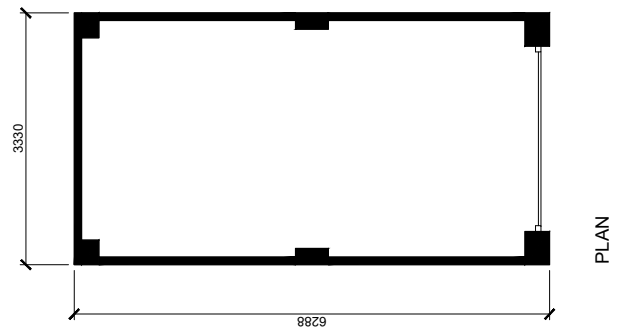

PLAN

Plots: 7, 8, 9, 12, 13, 14, 15, 16

Project
Picket Piece
 Land North of Ox Drive, Andover

Drawing Title
Single Garage
Plans & Elevations

Date 27.01.21 Scale 1:100@A3 Drawn by PL Check by PN
 Project No 27863 Drawing No A-P11-130 Revision -

BARTON WILLMORE

Town Planning • Master Planning & Urban Design • Architecture •
 Landscape Planning & Design • Infrastructure & Environmental Planning •
 Heritage • Graphic Communication •
 Communications & Engagement • Development Economics

bartonwillmore.co.uk

Offices at Birmingham Bristol Cambridge Cardiff Edinburgh
 Glasgow Leeds London Manchester Newcastle Reading Southampton