

TOTAL FLOOR AREA : 1342 Sqft

Sales Name: BAYSWATER

House Type Code: H406--7

Spec: A2

Drawing No: 15

Date: 18.10.16
Scale: 1 : 100

Drawn: GDT

Checked: GDT


WARNING TO HOUSE PURCHASERS
Buyers are warned that this is a working drawing and the contents of this drawing may be subject to change during the progress of the build process. The layout, form, content and dimensions specified are included for general guidance only. The finishes or features shown may alter in respect of individual properties. Whilst we make every effort to ensure our drawings are up to date to changes in regulations and/or re-planning, Purchasers are advised to check with the Sales Adviser whether any alterations have been made to this drawing. The contents of this drawing do not constitute a contract, part of any contract or warranty unless specifically incorporated into the contract. They should not be relied upon for the purpose of entering into a contract to purchase any property.

Rev:	Description:	Date:
	PLANNING 1 OF 2	


DAVID WILSON HOMES
WHERE QUALITY LIVES




SIDE ELEVATION

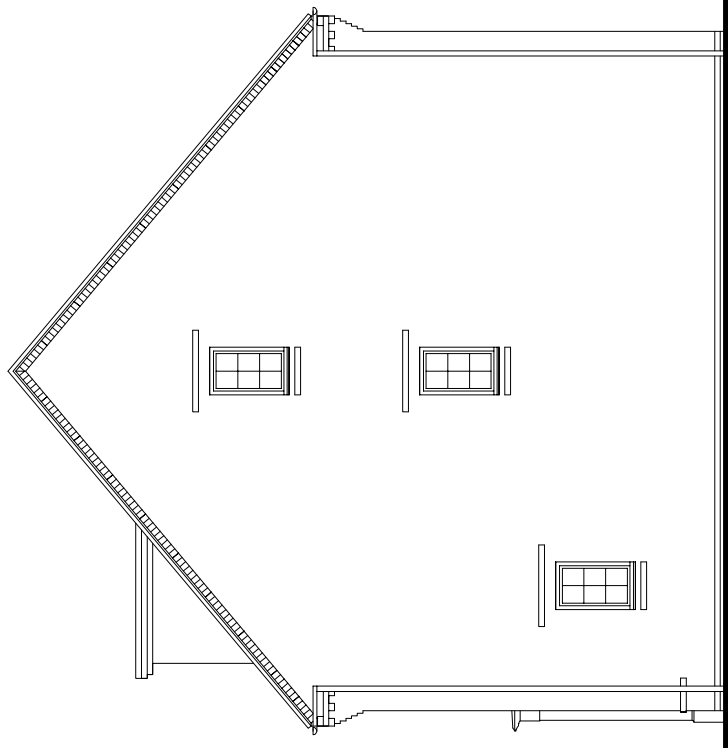

REAR ELEVATION

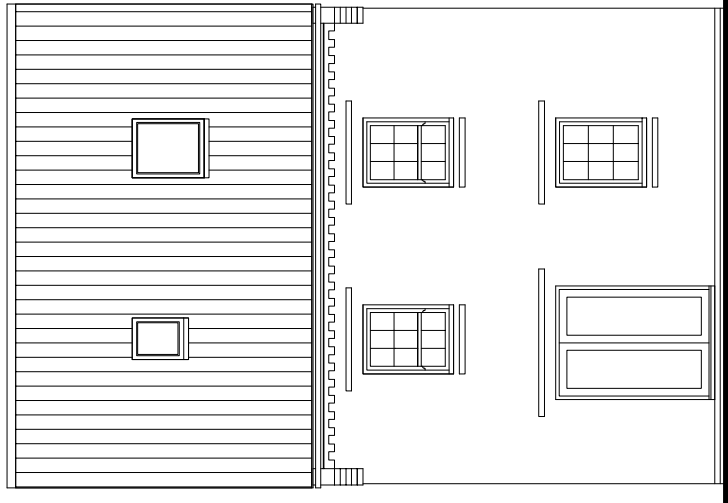

SIDE ELEVATION

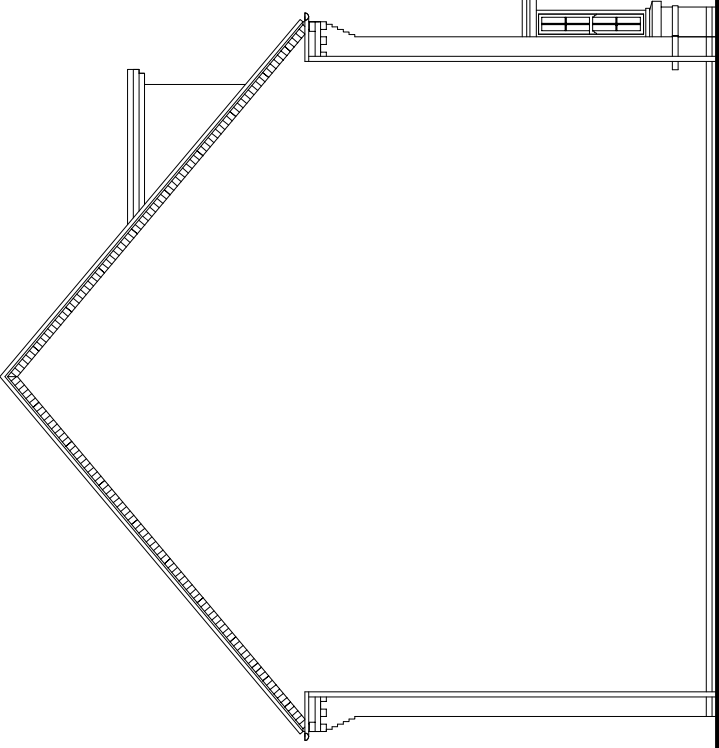

FRONT ELEVATION

