

TOTAL FLOOR AREA : 1001 Sqft

Sales Name: HADLEY

House Type Code: P341--D7

Spec: A2

Drawn: GDT

Date: 07.09.16

Scale: 1:100

WARNING TO HOUSE PURCHASERS.
 Buyers are warned that this is a working drawing and the contents of this drawing may be subject to change during the progress of the build process. The layout, form, content and dimensions specified are included for general guidance only. Whilst we make every effort to ensure our drawings are up to date there may be an unavoidable delay in updating these due to changes in regulations and/or re-planning. Purchasers are advised to check with the Sales Adviser whether any alterations have been made to this drawing. The contents of this drawing do not constitute a contract. They should not be relied upon for the purpose of entering into a contract to purchase any property.


Rev:	Description:	Date:
	Planning 2 of 2	

DAVID WILSON HOMES

WHERE QUALITY LIVES



FIRST FLOOR PLAN

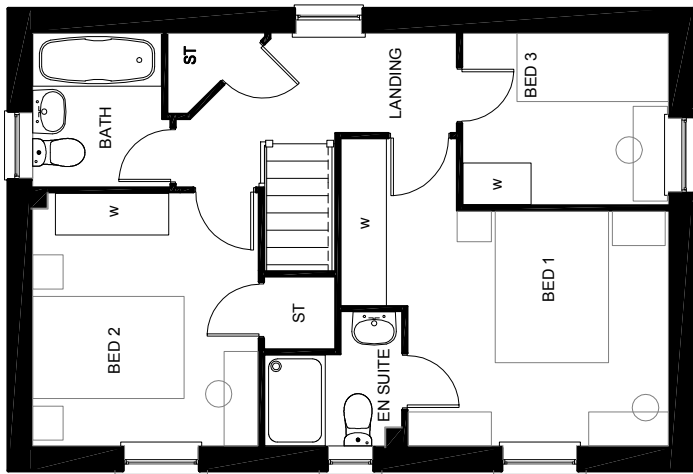

GROUND FLOOR PLAN

