

TOTAL FLOOR AREA : 1089 Sqft

Sales Name: KENNETT

House Type Code: T310-E-7

Spec: A3

Drawn: GDT

Date: 13.10.16

Scale: 1:100

Checked: GDT

WARNING TO HOUSE PURCHASERS
 Buyers are warned that this is a working drawing and the contents of this drawing may be subject to change during the progress of the build process. The layout, form, content and dimensions specified are included for general guidance only. Whilst we make every effort to ensure our drawings are up to date there may be regulations and/or re-planning. Purchasers are advised to check with the Sales Adviser whether any alterations have been made to this drawing. The contents of this drawing do not constitute a contract. They should not be relied upon for the purpose of entering into a contract to purchase any property.

Rev: 01

Description: Refer to Data Sheet

Date: Sept 17


Planning 2 of 2

DAVID WILSON HOMES


WHERE QUALITY LIVES



SECOND FLOOR PLAN

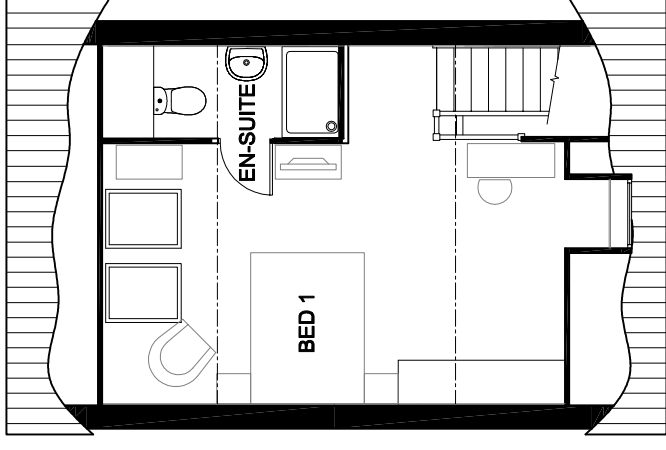

FIRST FLOOR PLAN

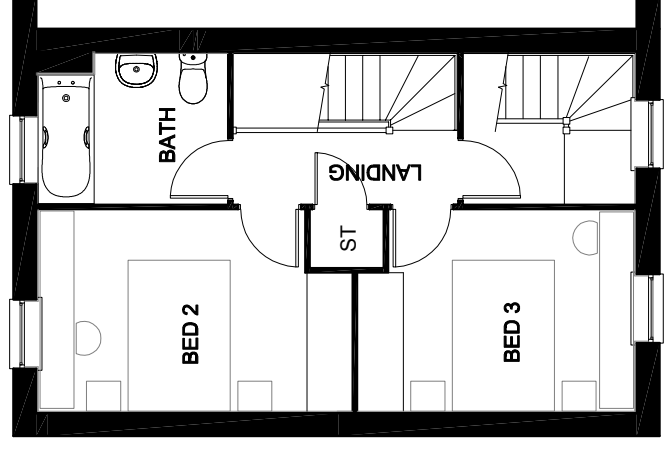

GROUND FLOOR PLAN

