


**Room Key**

- a - entrance
- b - formal living
- c - kitchen/ living/ dining
- d - utility
- e - W/C / shower
- f - study
- g - bedroom
- h - en-suite
- i - bathroom
- j - landing
- k - storage cupboard
- l - plant room

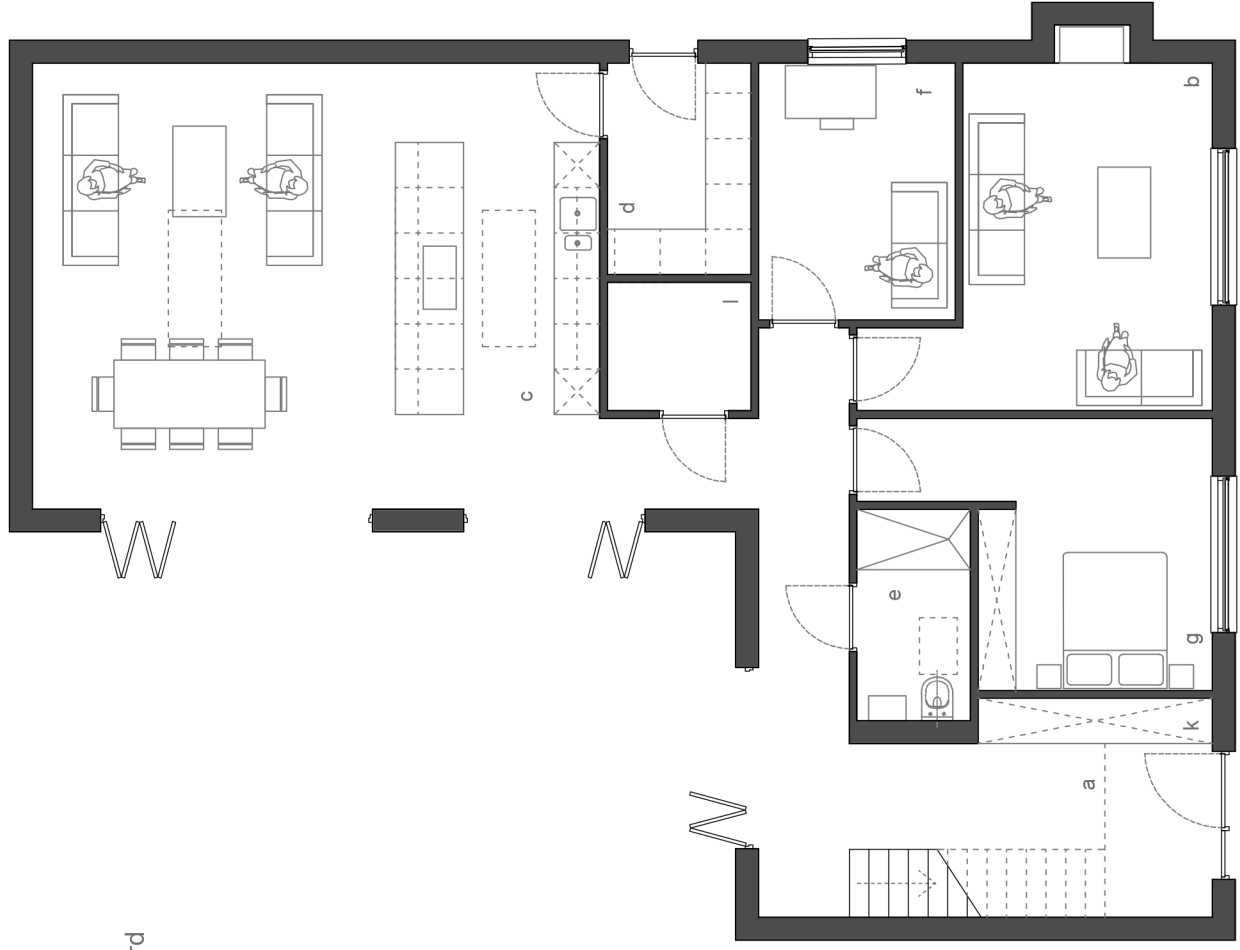

01 Ground Floor Plan



02 First Floor Plan



NOTE: This drawing is to be scaled for planning purposes only

Drawing: Proposed Floor Plans

Scale: 1:100 Paper Size: A3

Date: 16/10/2021

Dwg No: 19-006-D-03-A

Project: Erlcombe, Lockerley

Status: Planning

Client: Mr M Blackledge

Address: Erlcombe, Butts Green, Lockerley,  
Romsey, SO51 0JG

enquiries.amdesign@gmail.com

