


Key

- a - roof light
- b - sedum blanket
- c - clay tile
- d - aluminium chimney cowl

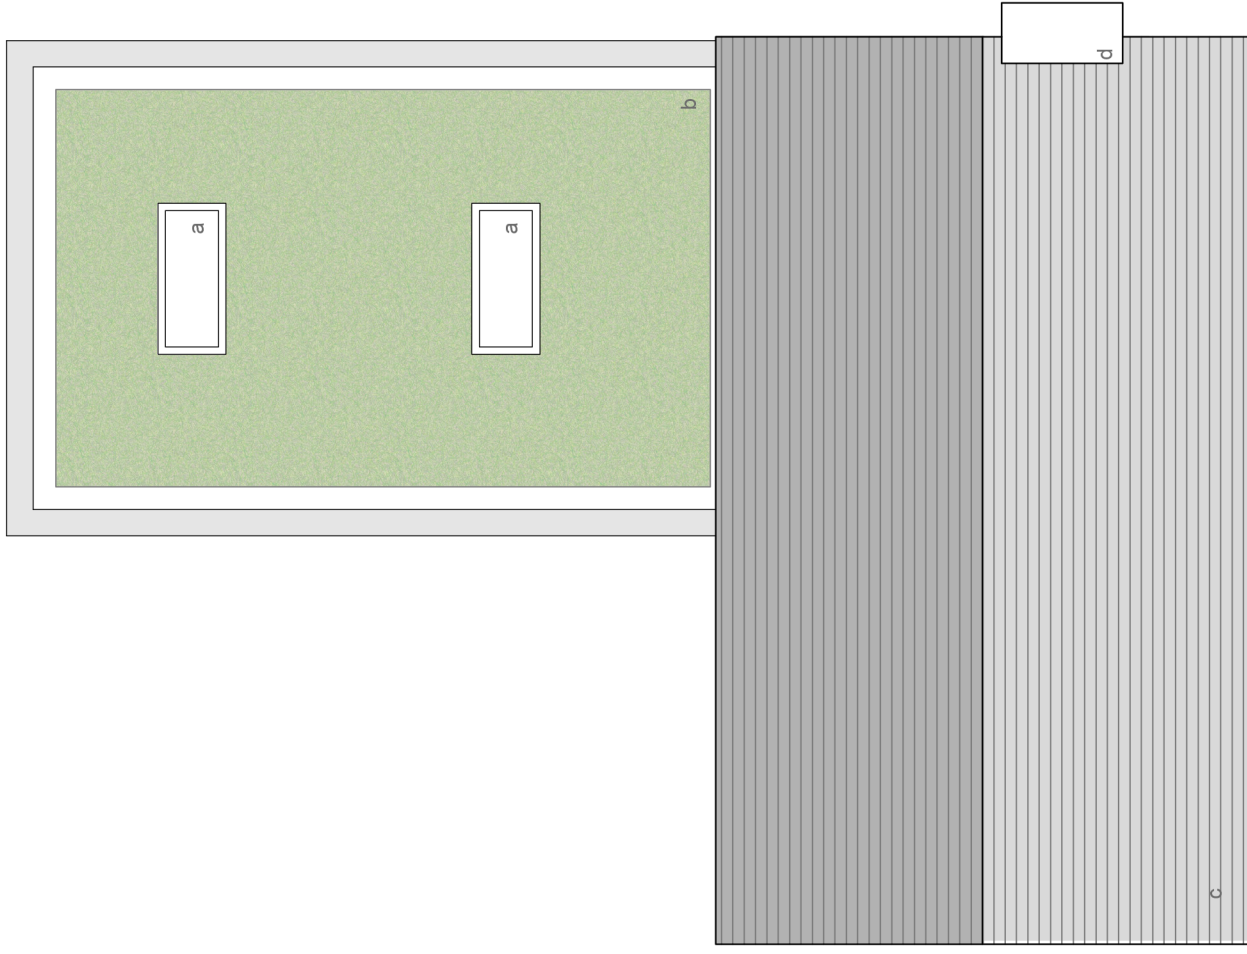

01Roof Plan

		Drawing: Proposed Roof Plan Scale: 1:100 Date: 16/10/2021	Dwg No: 19-006-D-04-A Project: Erlcombe, Lockerley Status: Planning	Client: Mr M Blackledge Address: Erlcombe, Butts Green, Lockerley, Romsey, SO51 0JG enquiries.amdesign@gmail.com	
NOTE: This drawing is to be scaled for planning purposes only					