



**Material Key**


- a - black stained timber cladding
- b - red clay brick
- c - clay tile
- d - timber, aluminium windows and doors powder coated grey
- e - ppc aluminium parapet capping, grey
- f - black stained timber fascia and soffit
- g - powder coated aluminium chimney cowl
- h - hardwood entrance door brick cill
- i - angled vertical timber louvres to match cladding
- j - obscured glazing
- k - aluminium canopy

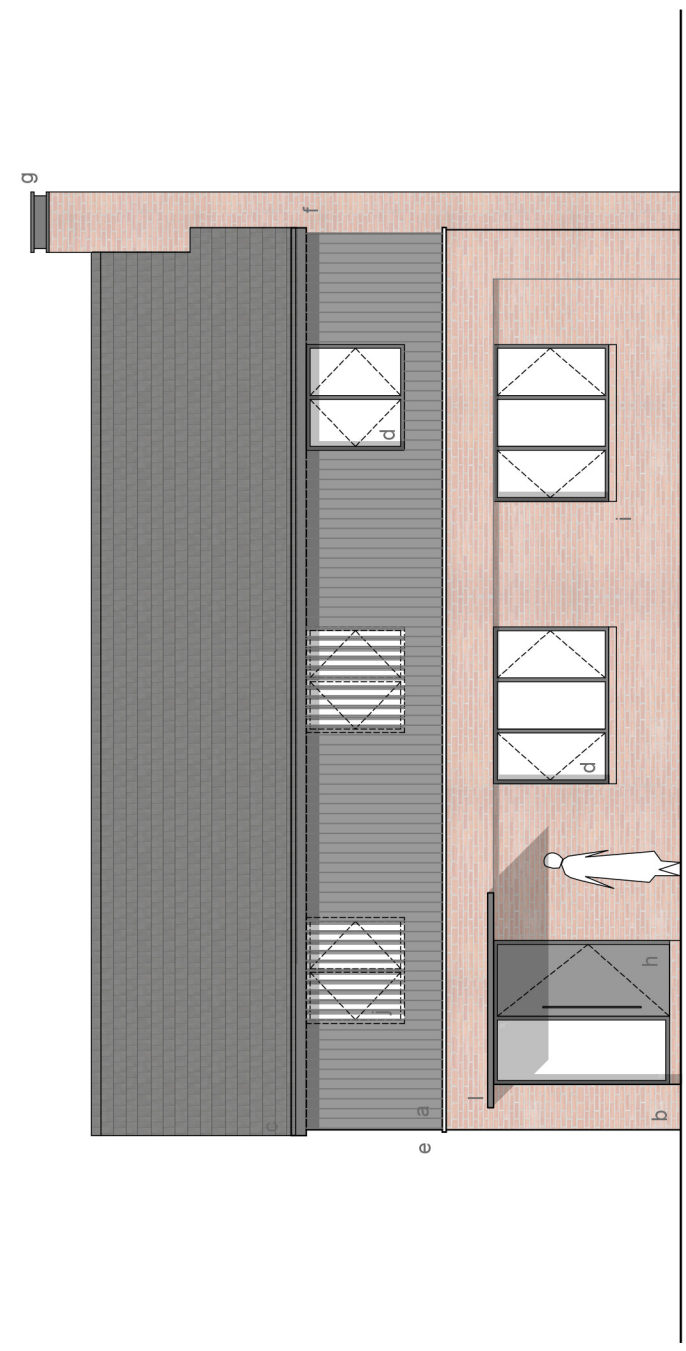


01 Front Elevation

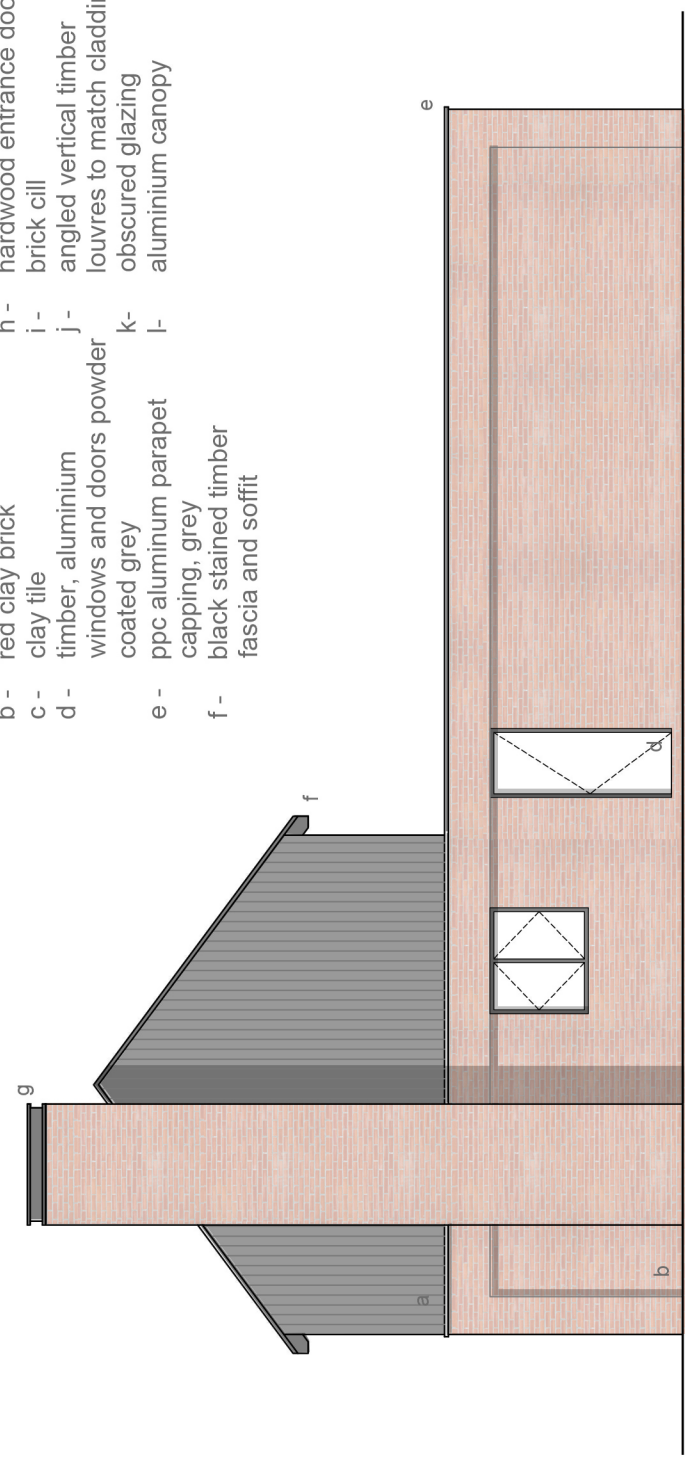


02 Side Elevation

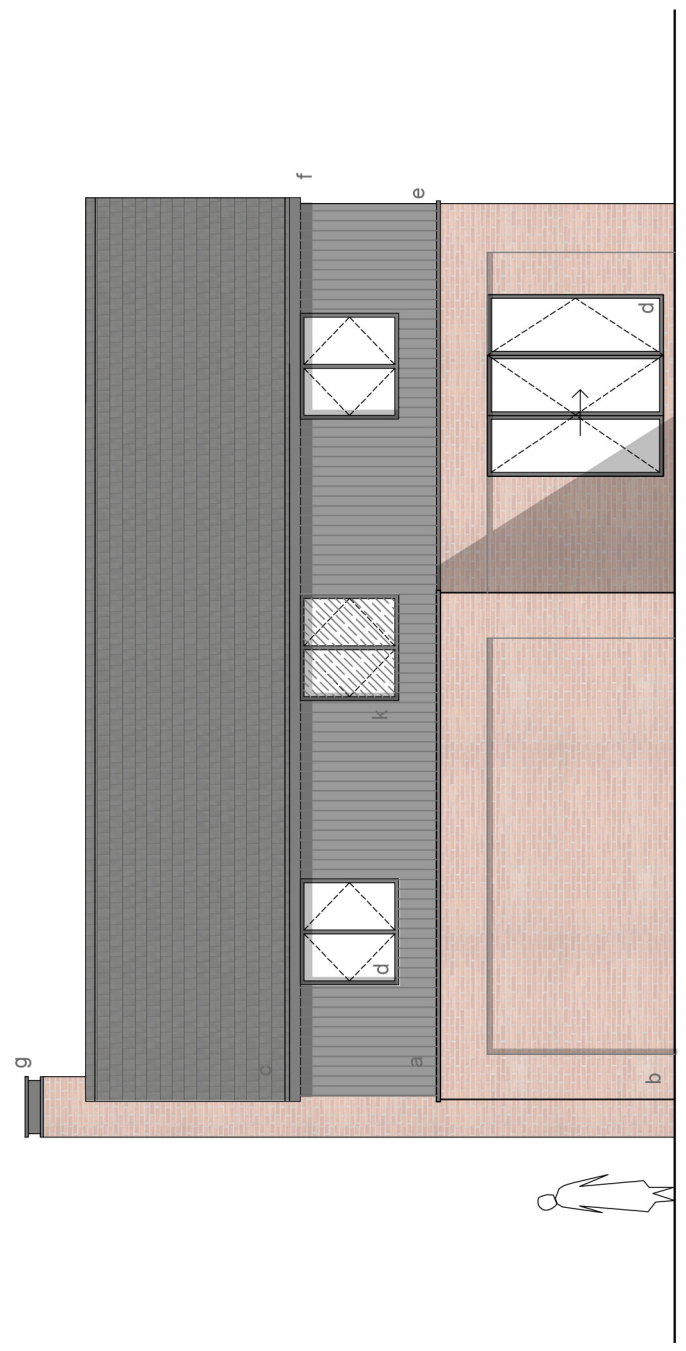

03 Rear Elevation

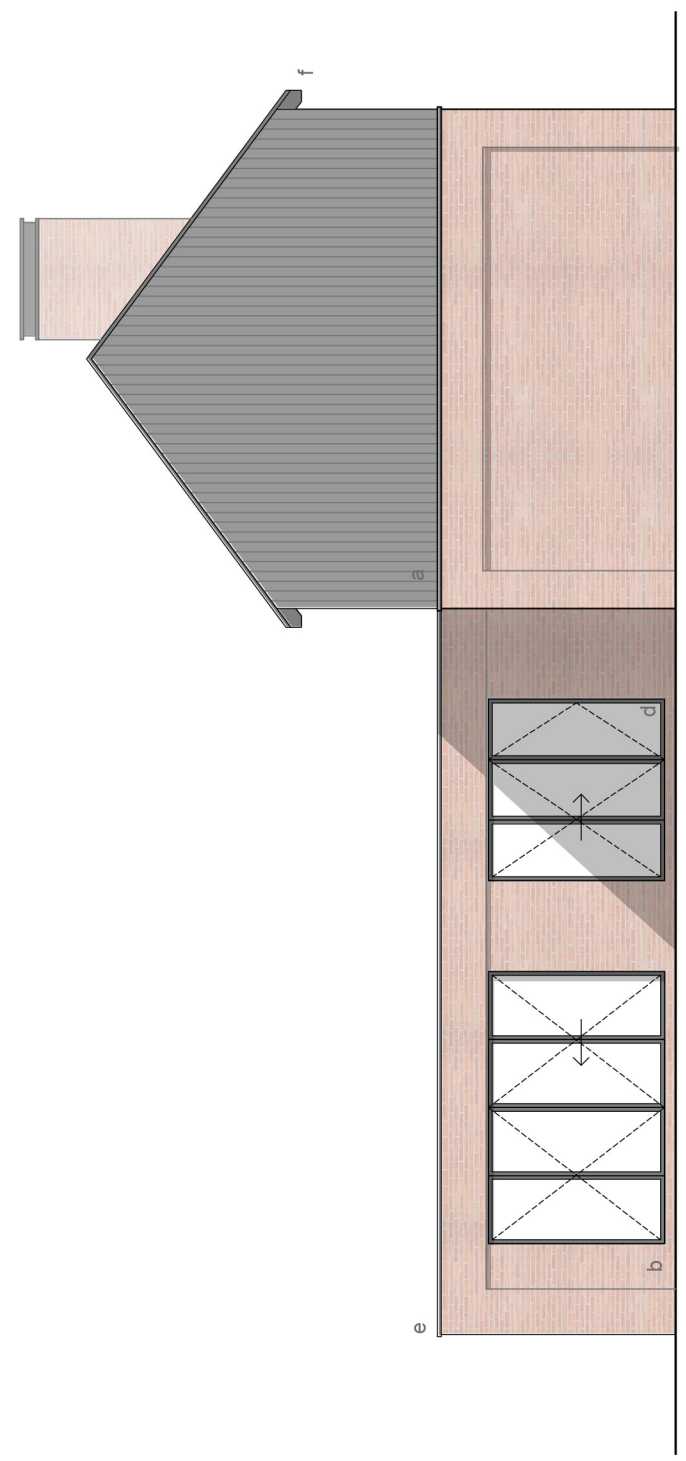

04 Side Elevation

 

NOTE: This drawing is to be scaled for planning purposes only

Drawing: Proposed Elevations

Scale: 1:100

Date: 16/10/2021

Paper Size: A3

Dwg No: 19-006-D-05-A

Project: Erlcombe, Lockerley

Status: Planning

Client: Mr M Blackledge

Address: Erlcombe, Butts Green, Lockerley, Romsey, SO51 0JG

enquiries.amdesign@gmail.com

