




PLANNING ISSUE

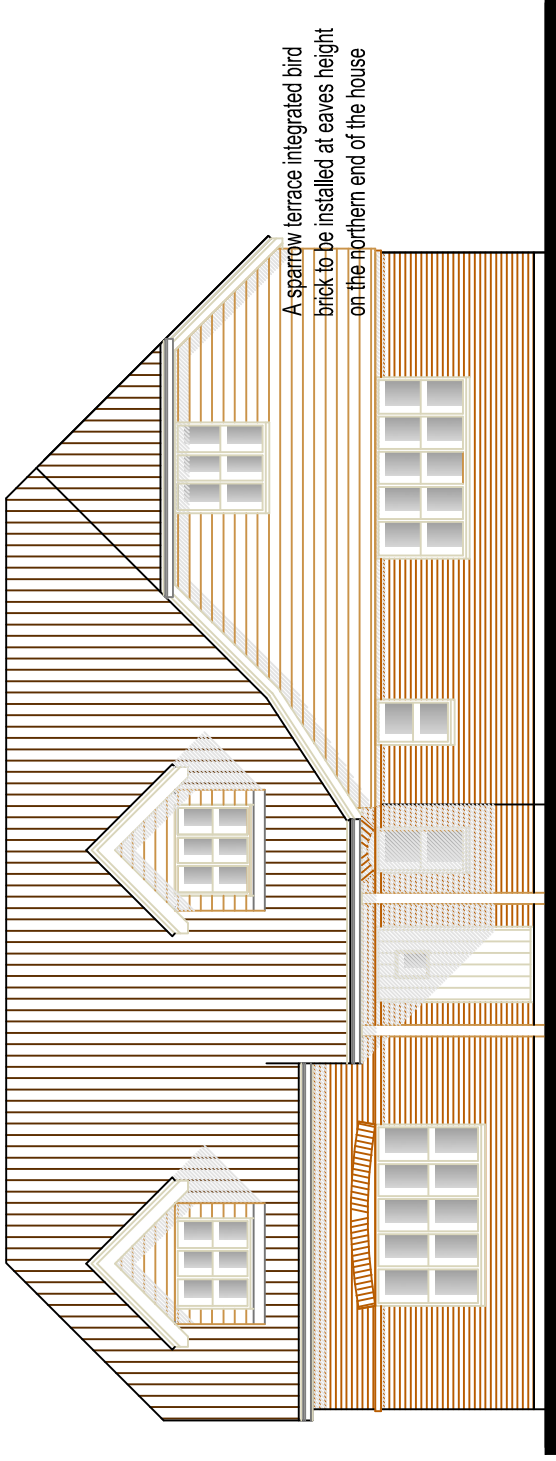


NORTH ELEVATION PLOT 1

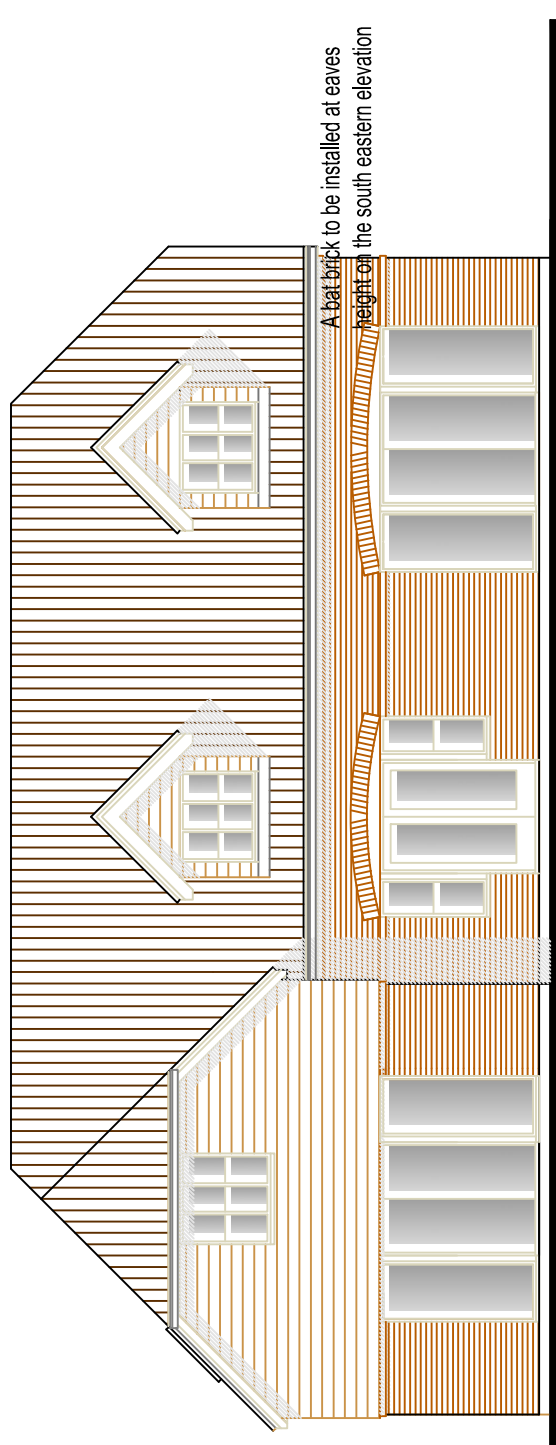


SOUTH ELEVATION PLOT 1

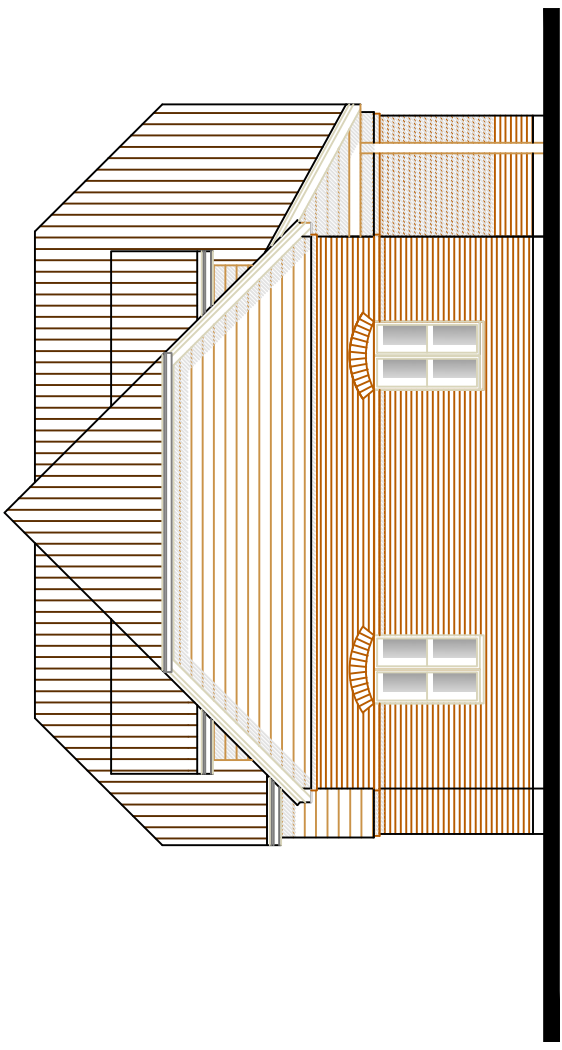

EAST ELEVATION PLOT 1

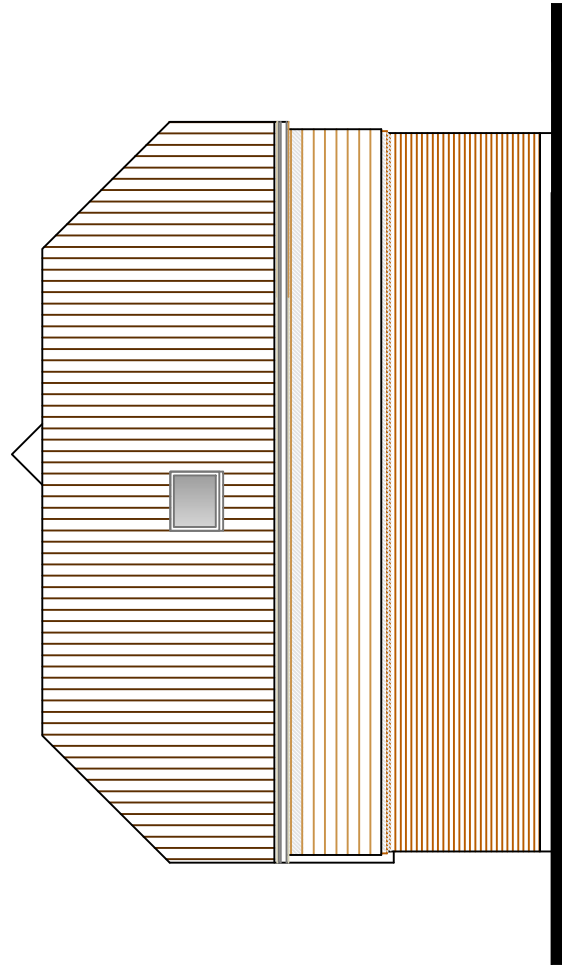

WEST ELEVATION PLOT 1

 

MATERIALS SCHEDULE
FACING BRICKWORK - Amberley Red
TIMBER BOARD - Douglas fir
PLAIN TILES - Vichy Antique
WINDOWS & DOORS - UPVC woodgrain RAL 1013 Oyster White
RAINWATER GOODS - UPVC Ogee design RAL 1013 Oyster White
DORMER CHECKS - Douglas Fir

Revision	Date

VAWARD planning & design

Greenswood Cottage Church Road
Swanmore Southampton SO32 2PA
T 01489 894 300 M 07811 393 434
e-mail vawardplanning.co.uk

Client	Zeida Investments Ltd	Scale	1:100	Drawn	VAW
Project	Land adj The Hedges, Chapel Lane Timsbury	Date	28.08.21	Checked	
Drawing Title	Title Floor Layouts Plot 1 2nd Application	Drawing No	P123	Revision	

This drawing is copyright of the designer & must not be reproduced without permission. Any discrepancies should be reported to the designer