




NORTH WEST ELEVATION PLOT 2

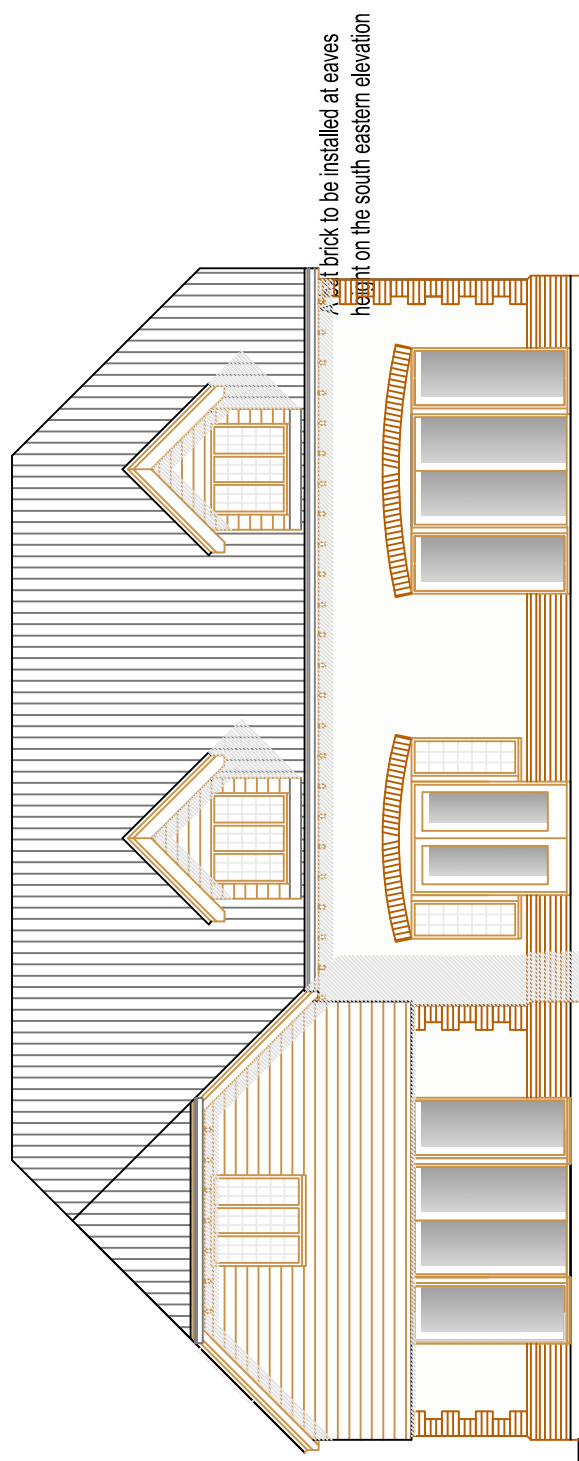


SOUTH EAST ELEVATION PLOT 2

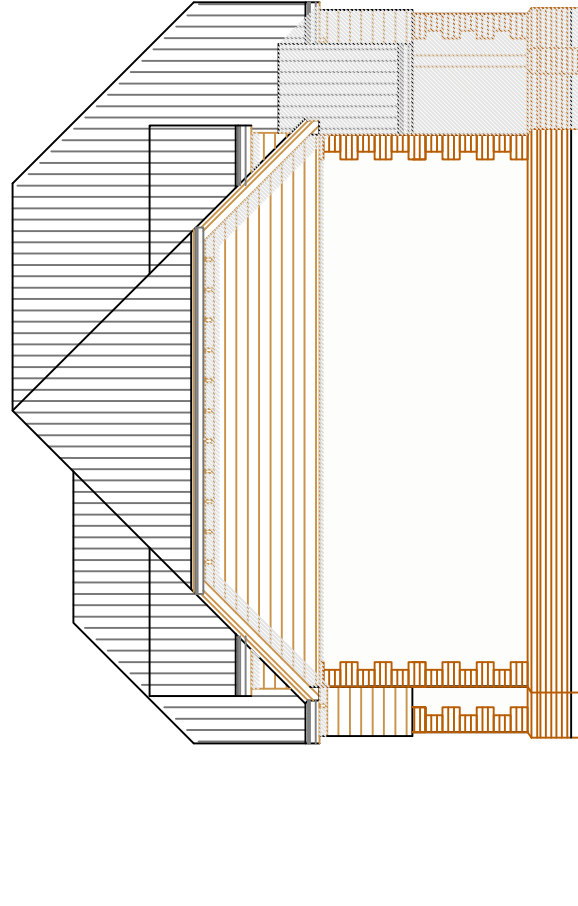

NORTH EAST ELEVATION PLOT 2

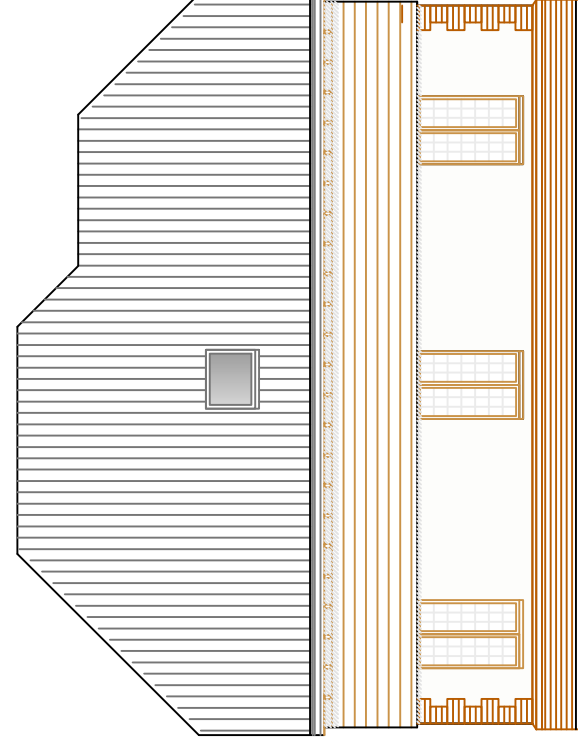

SOUTH WEST ELEVATION PLOT 2

 

MATERIALS SCHEDULE	
FACING BRICKWORK DETAIL-	Terca Kasandra Red.
TIMBER BOARD	- Douglas fir
RENDER-	BBA Webber Pearl Grey
SLATE TILES	- Grey
WINDOWS & DOORS -	UPVC woodgrain Oak finish
RAINWATER GOODS	- Upvc Ogee design colour to match windows
DORMER CHEEKS	- Douglas Fir

Revision

Date

VAWARD planning & design

Greenswood Cottage Church Road
Swanmore Southampton SO32 2PA
T 01489 894 300 M 07811 393 434
e-mail vawardplanning.co.uk

Client	Zeida Investments Ltd	Scale	1:100	Drawn	VAW
Project	Land adj The Hedges, Chapel Lane	Date	28.08.21	Checked	
Drawing Title	Elevations Plot 2 2nd Application	Drawing No	P125	Revision	

This drawing is copyright of the designer & must not be reproduced without permission. Any discrepancies should be reported to the designer