



Ground
1 : 50

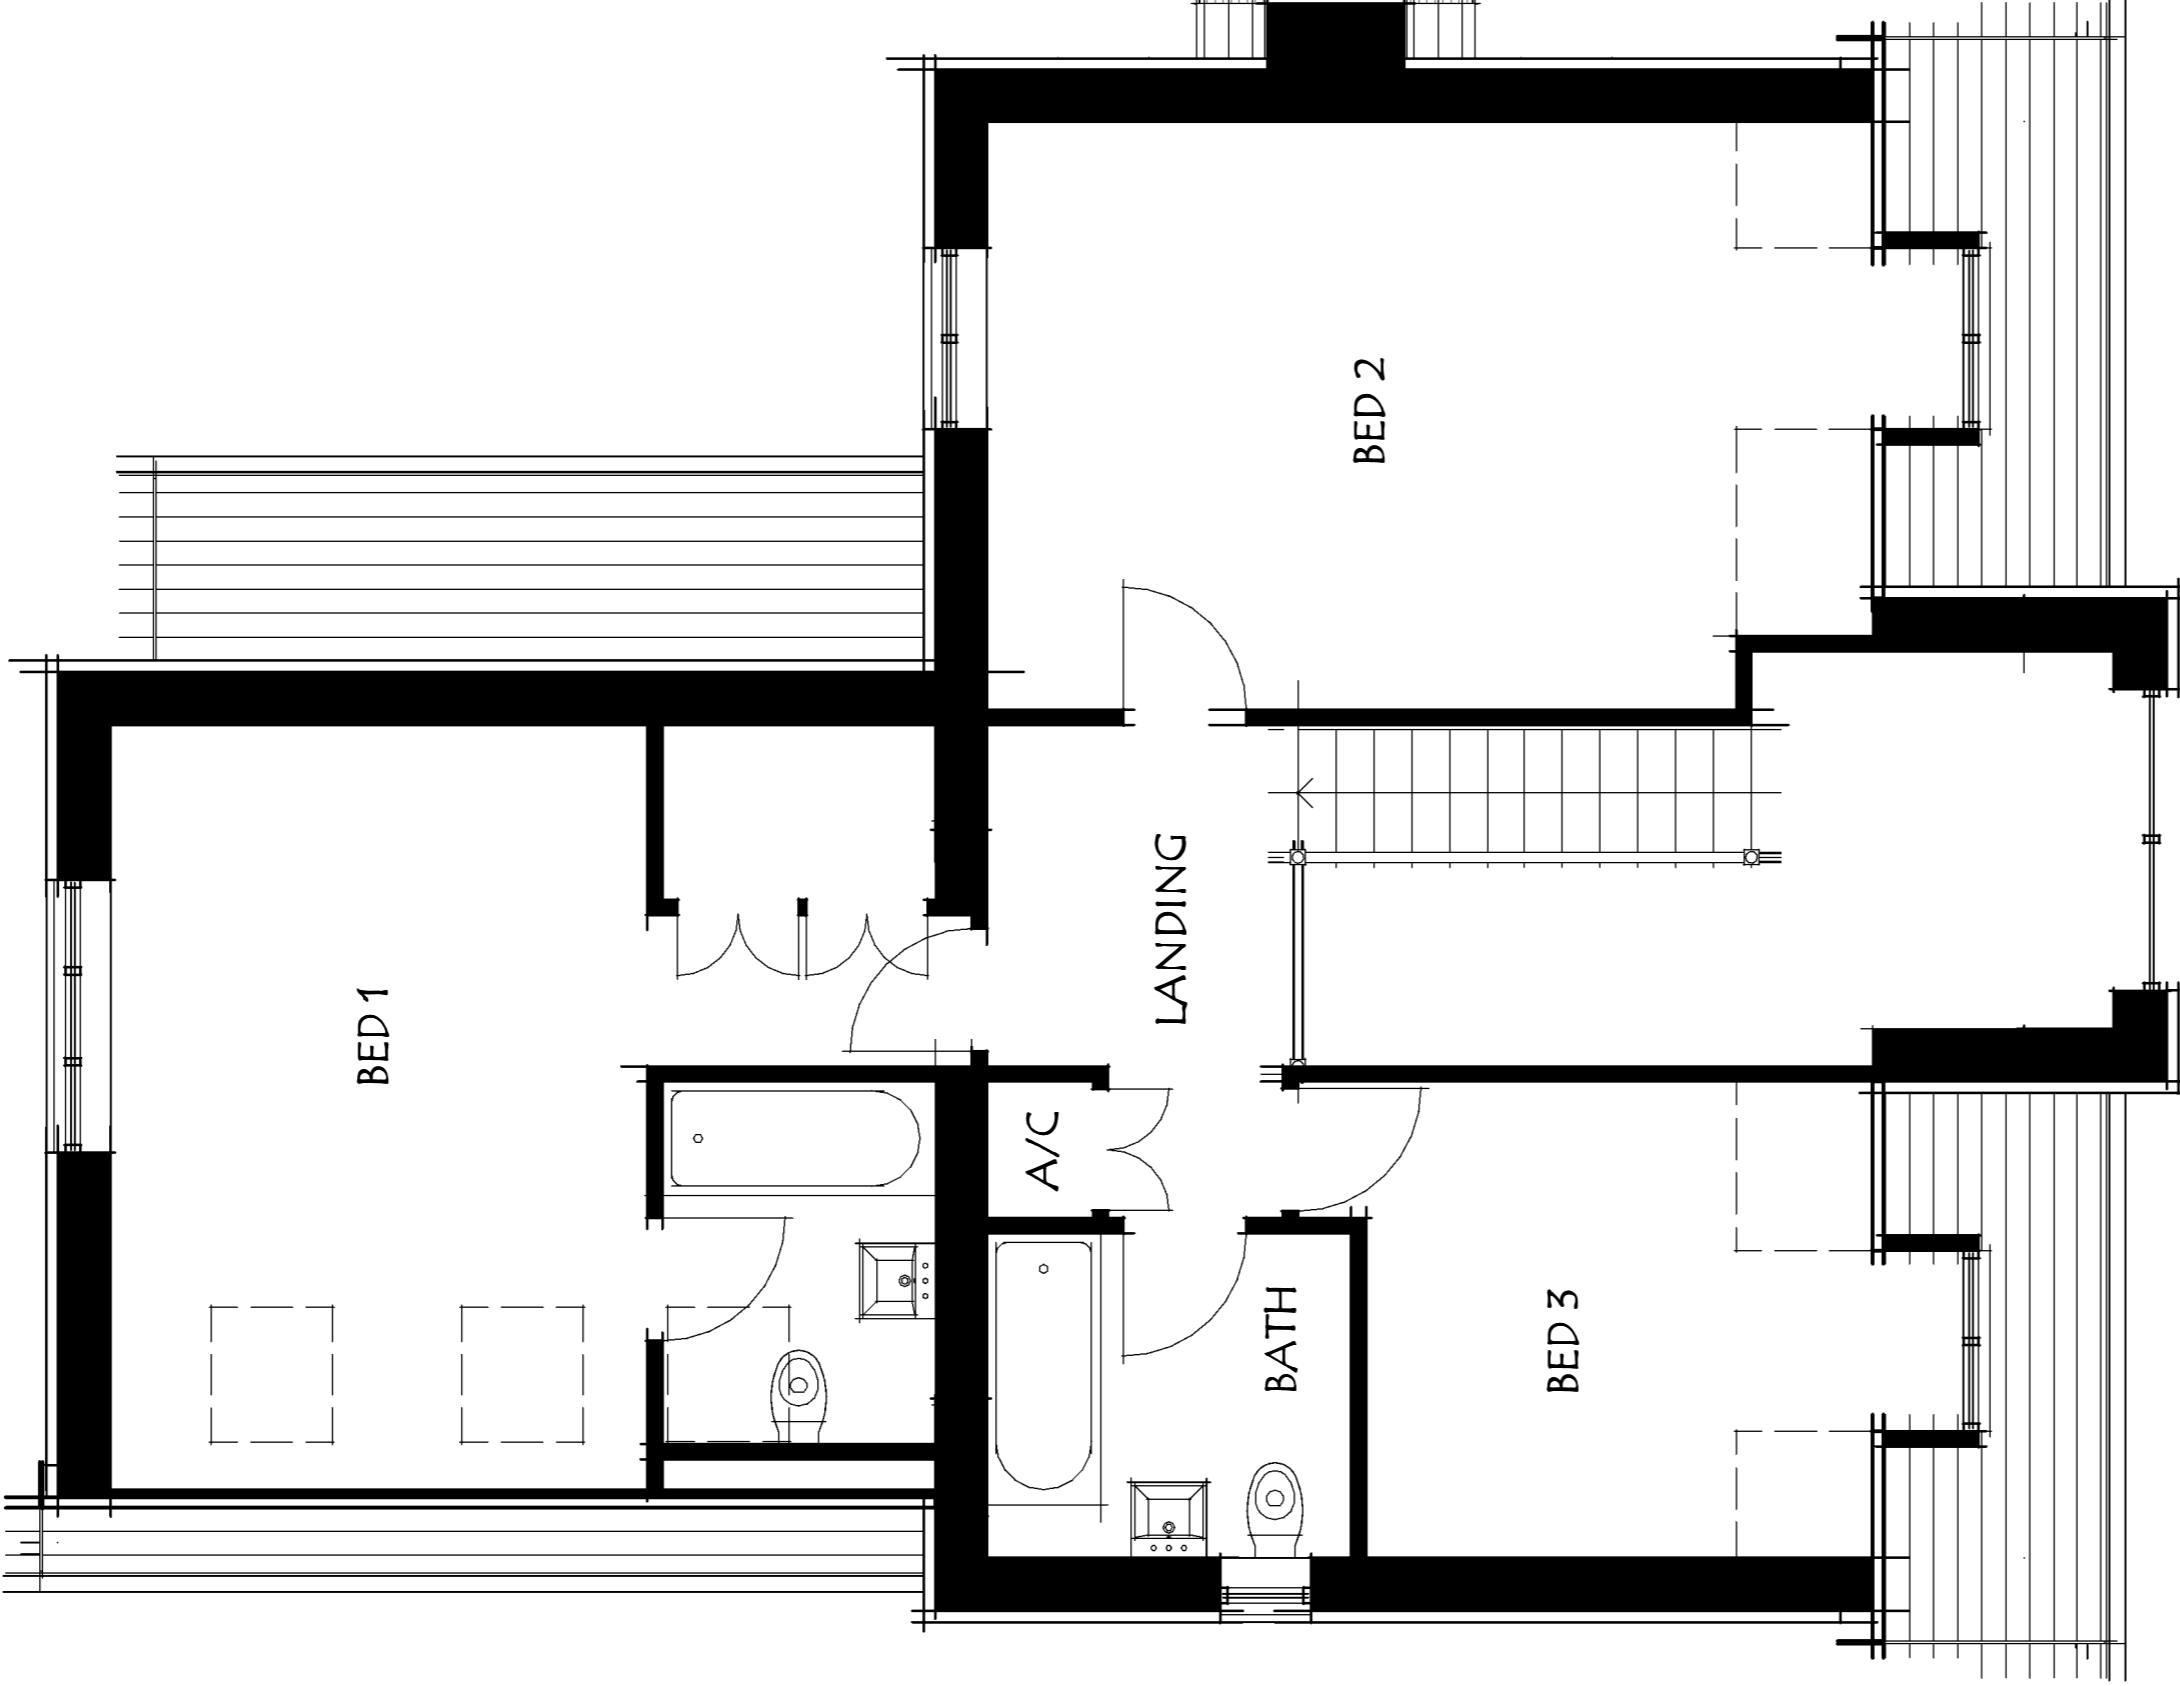

First
1 : 50

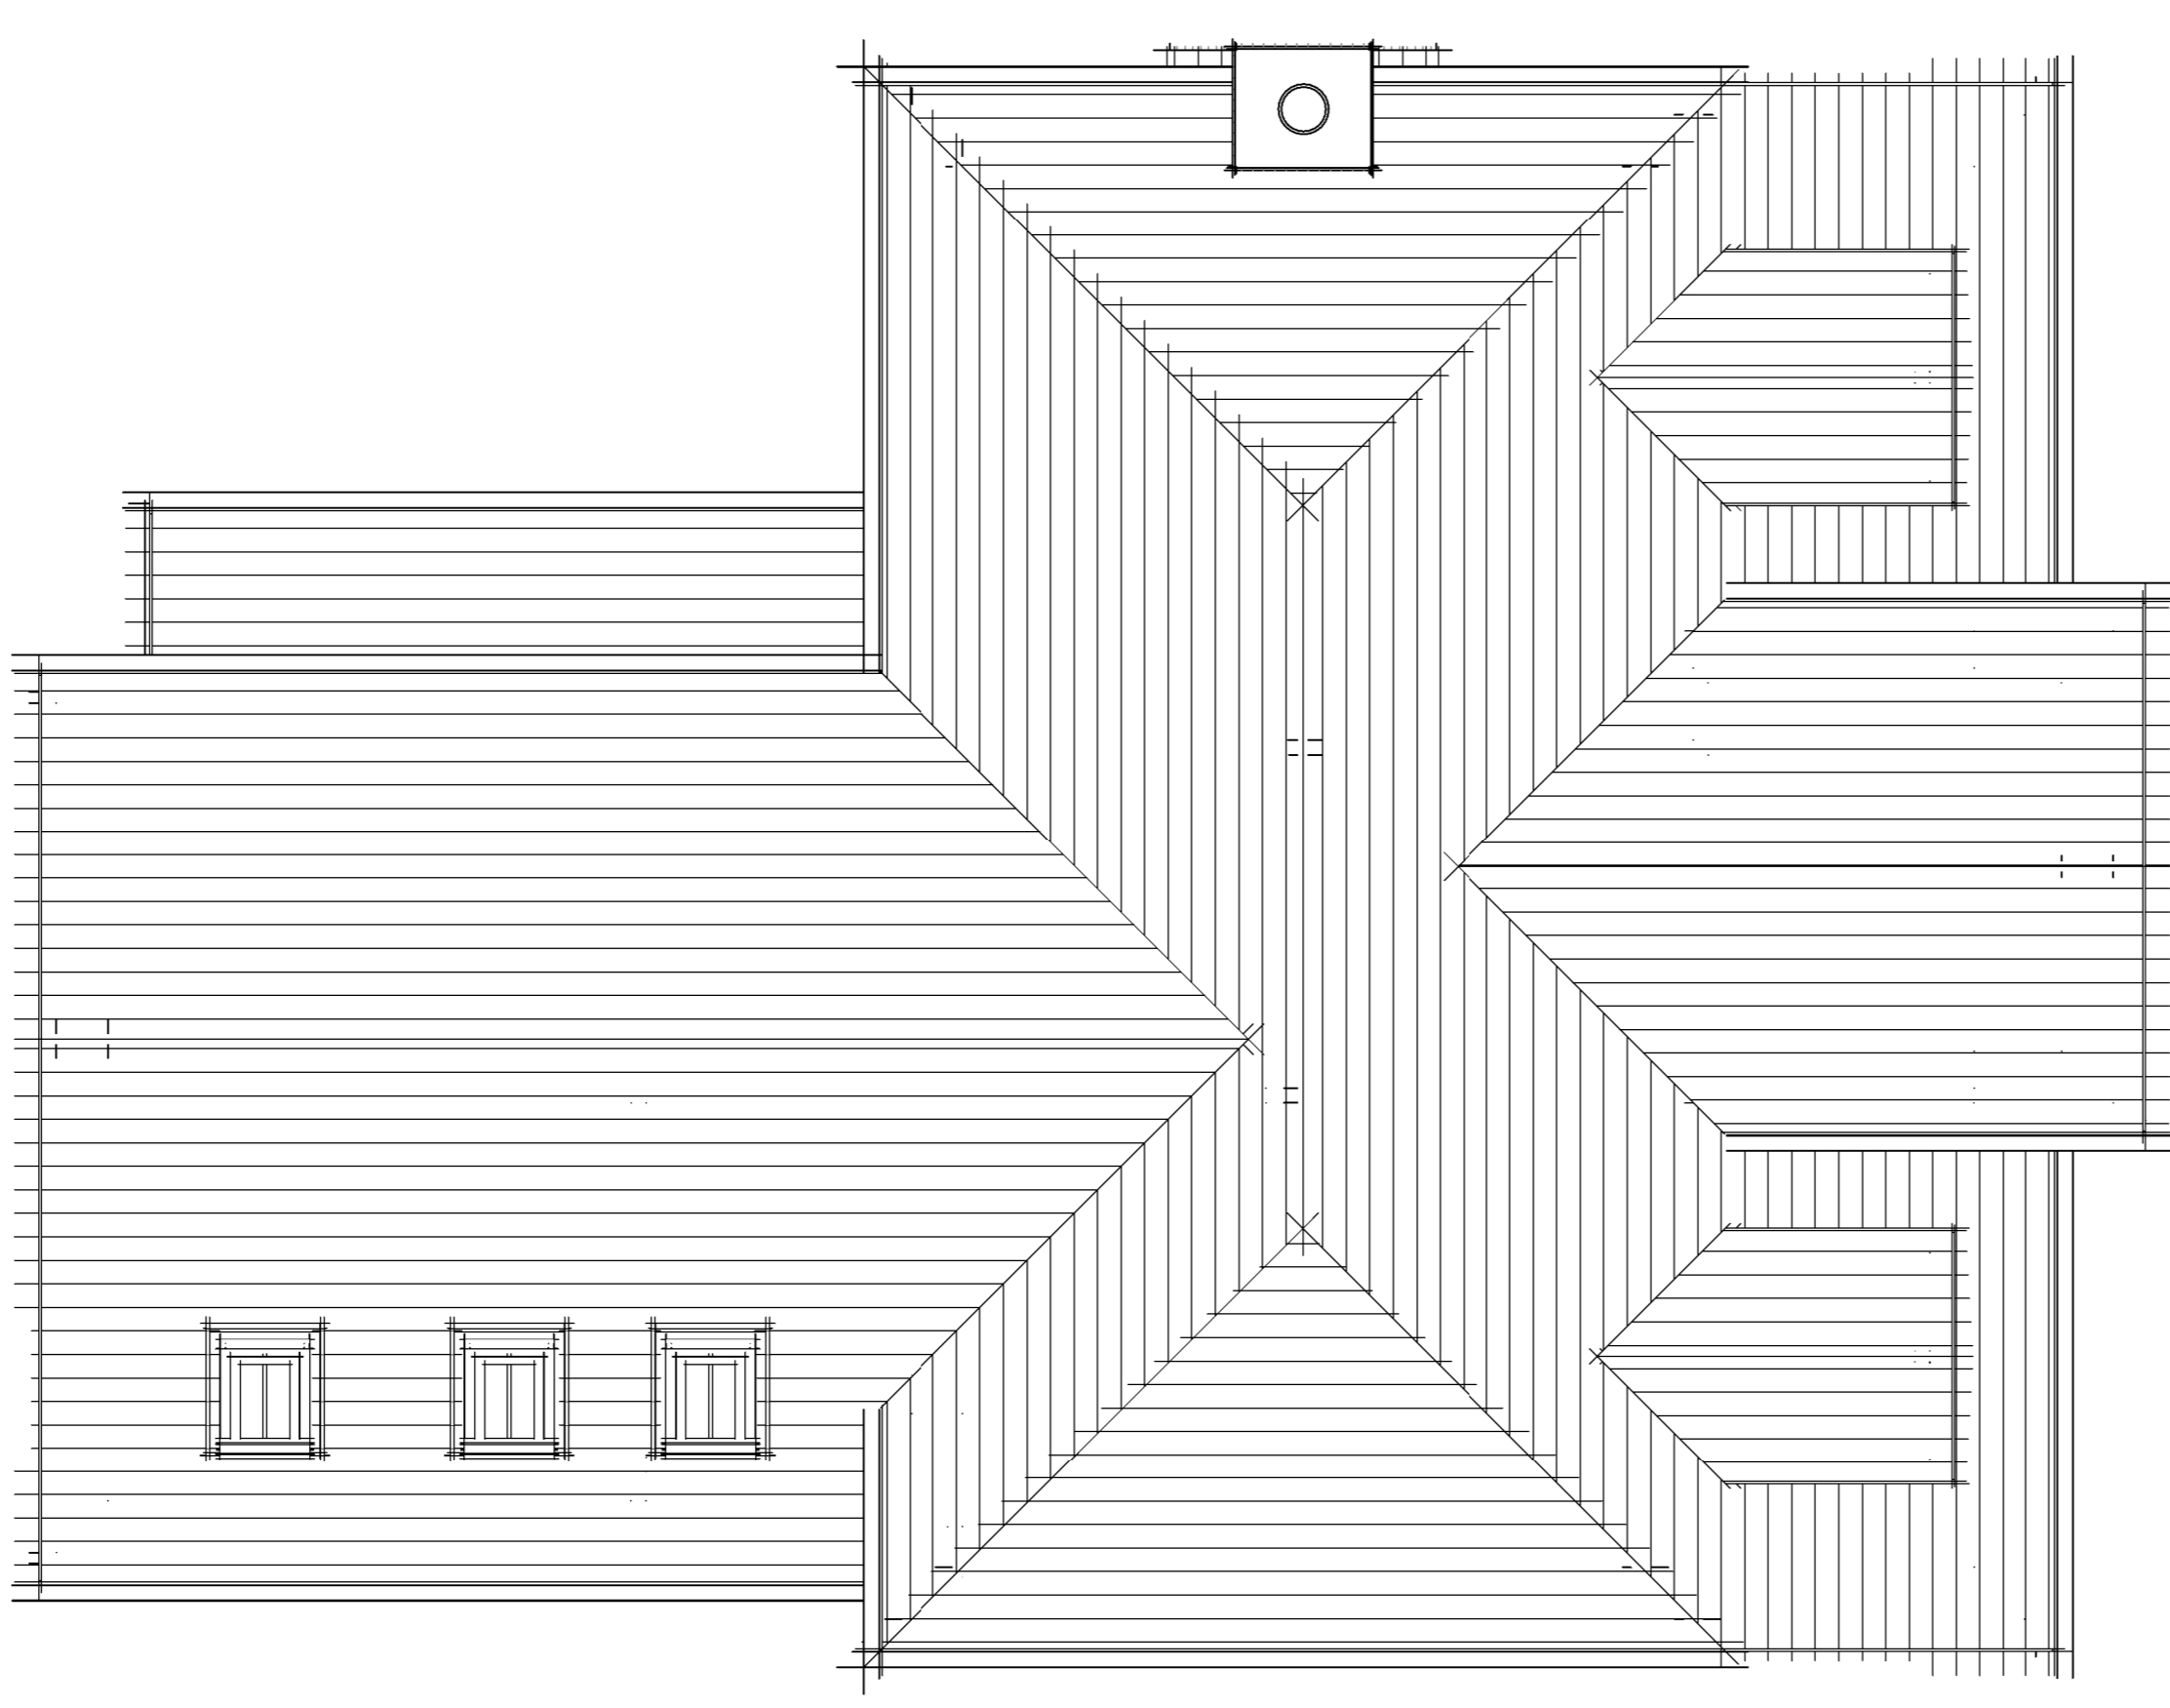

Roof
1 : 50

15/02912/FULIN - APPROVED FLOOR PLANS

C	Planning application issue	16.11.16
B	Floor changed to tile	16.11.16
A	Initial design	16.11.14
Rev	Description	Date

Client
Mr + Mrs Pearce

Project
Land at 'Dingwall', Abbots Ann

Drawing
Proposed plans

WHITEROK

www.whiterok.co.uk / +44 (0) 7787304795 / 1256 959610

Scale @ A1
1 : 50

Date
Sept. '15

Project No
149

Drawing No
P11

Rev
C