




east elevation

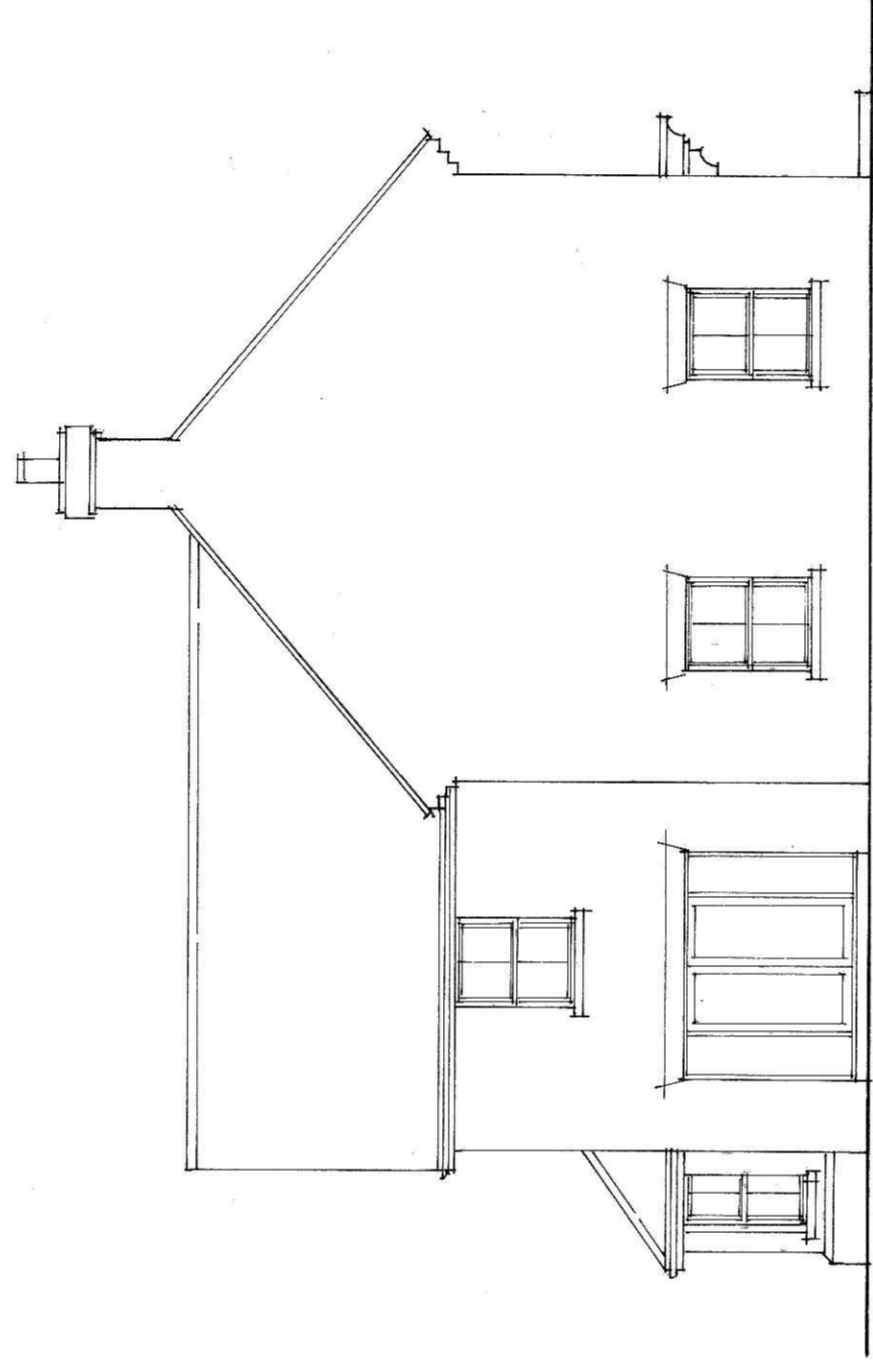


south elevation

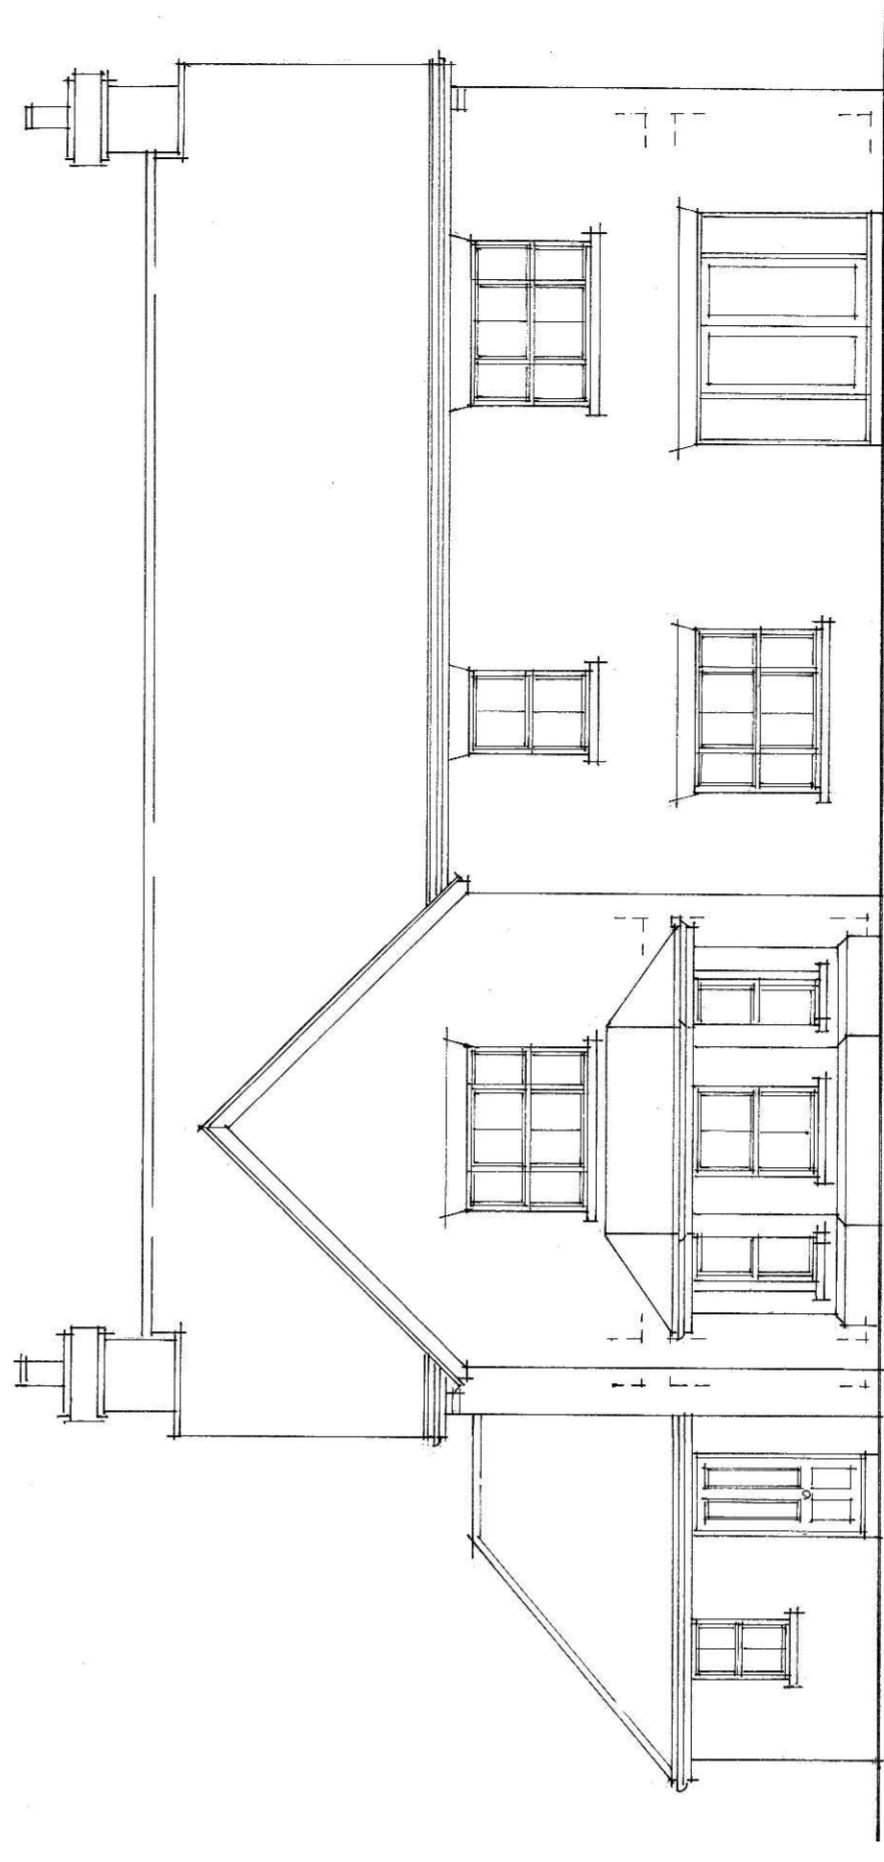


west elevation

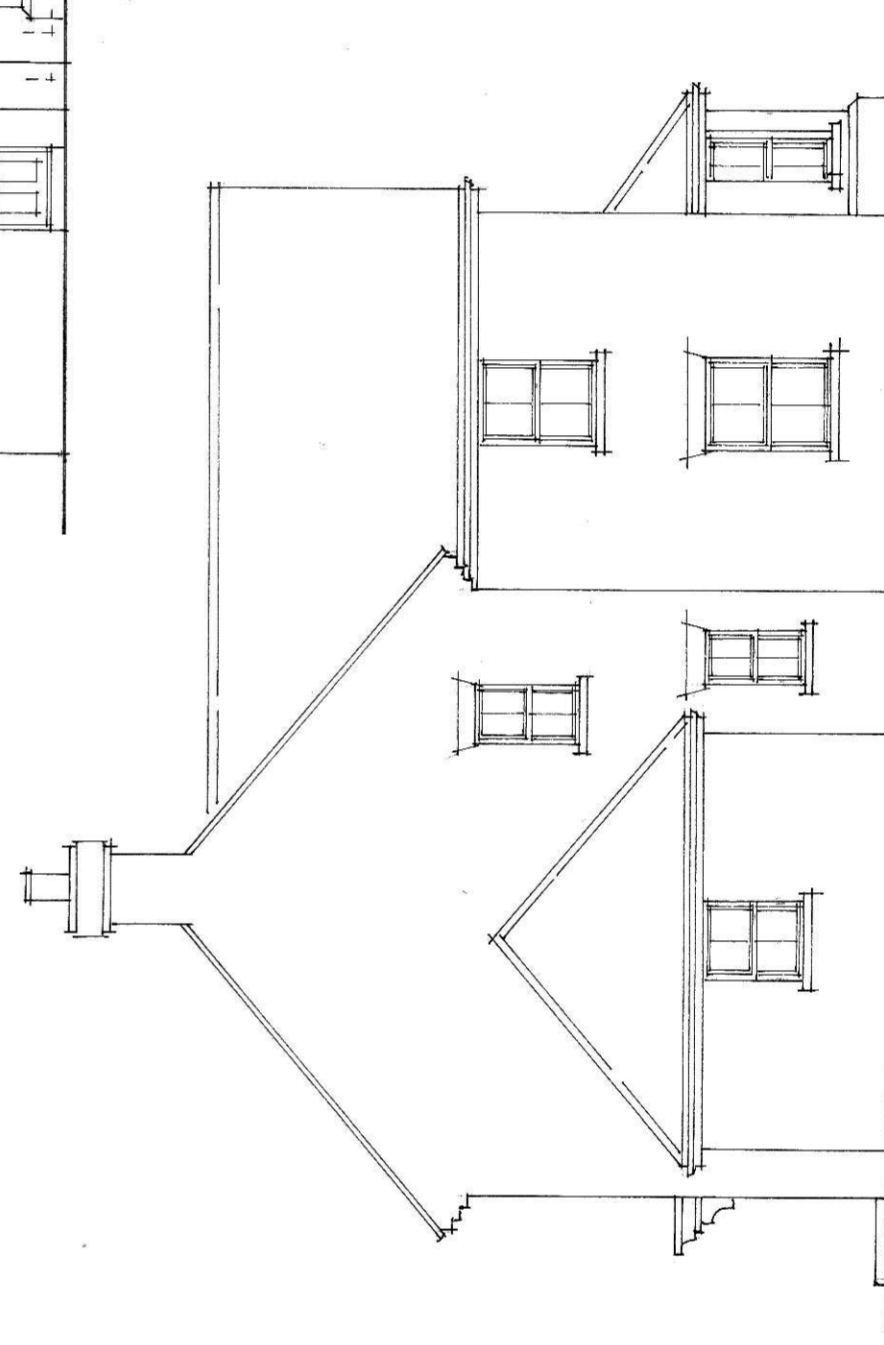


north elevation

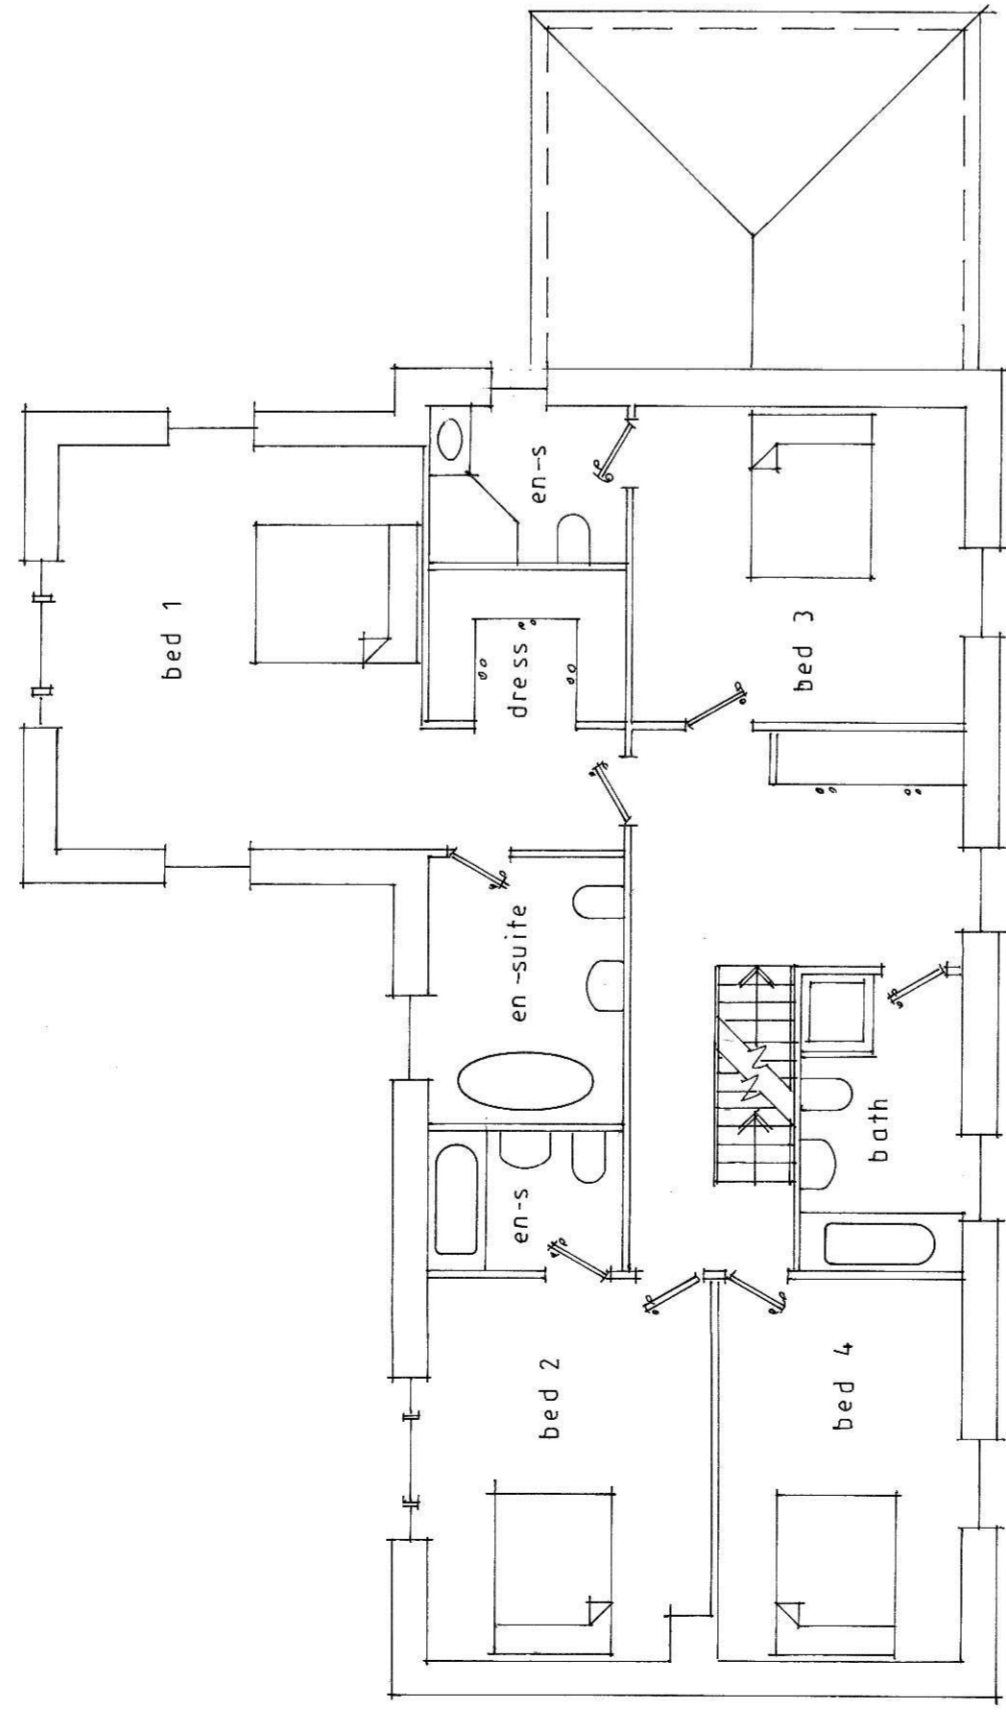

first floor plan

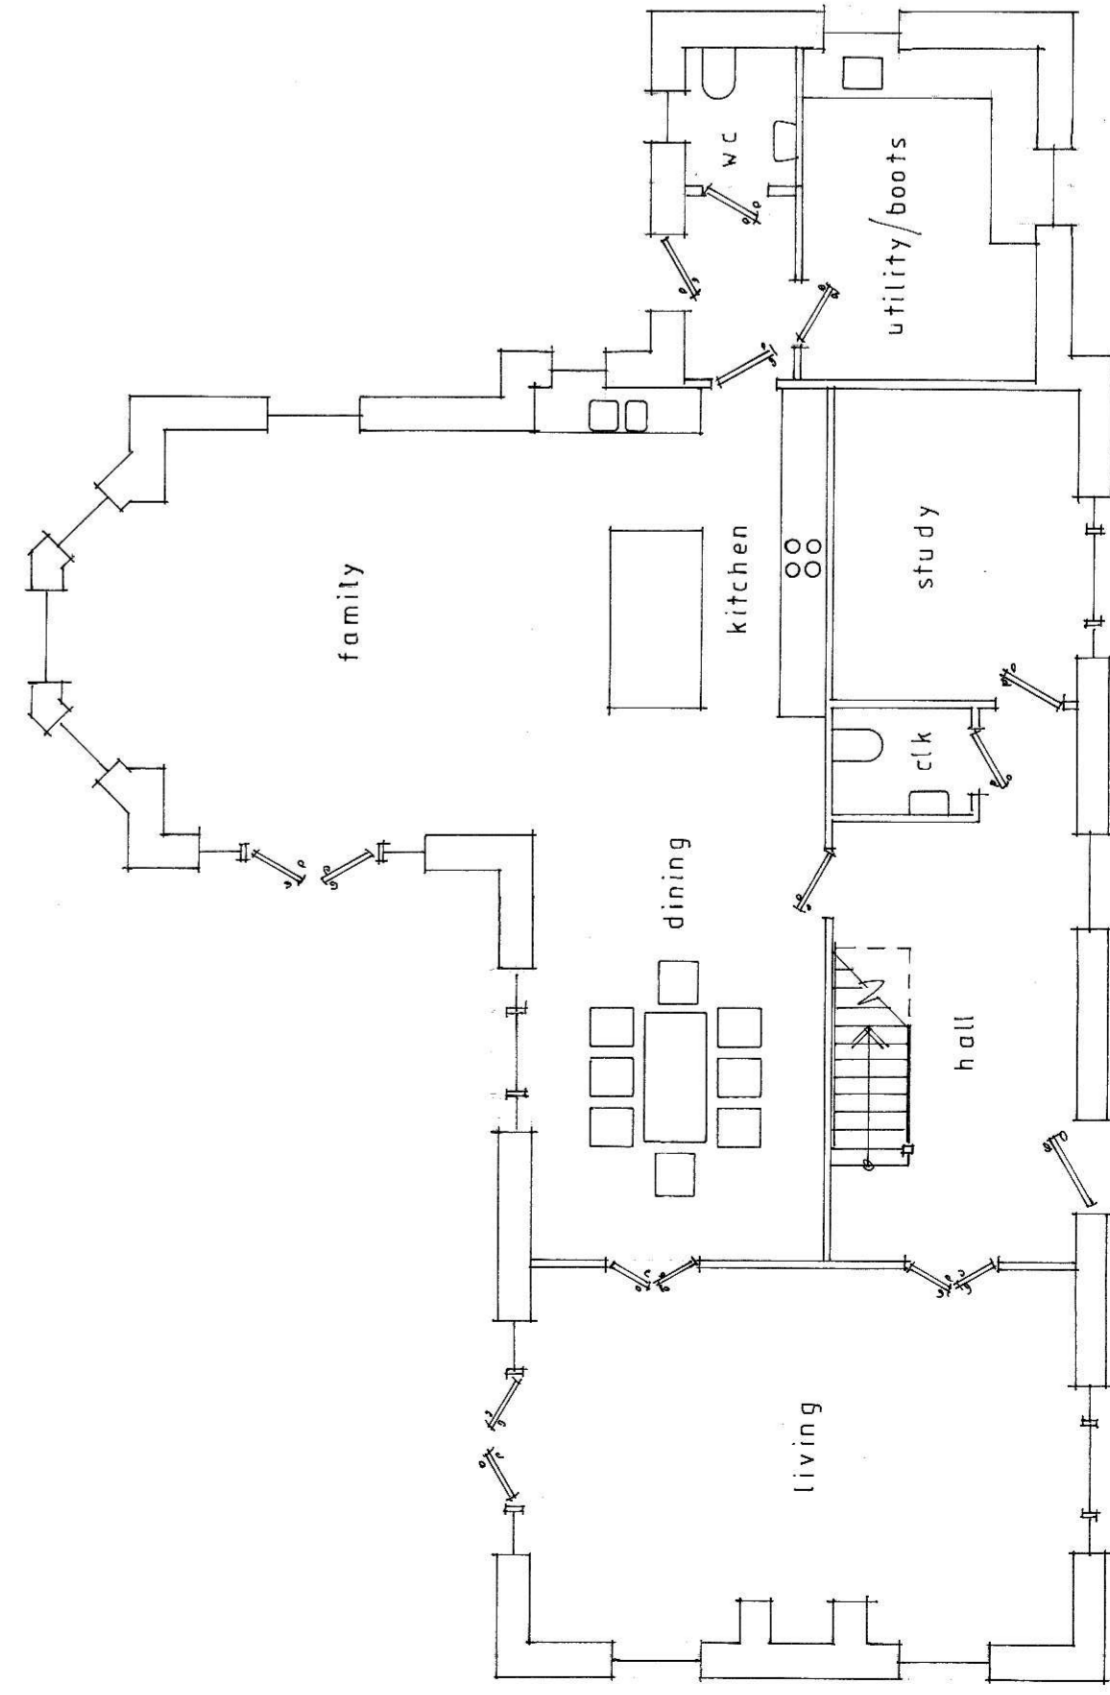

ground floor plan

 

revisions _____ date _____
 Contractors, Sub Contractors and Suppliers are to check all relevant dimensions and levels of site and buildings before commencing any shop drawings or building work.
 This drawing is copyright and may not be reproduced in any part or form without written consent of Fowler Architecture and Planning.
 project _____


GEORGIA FARM

drawing _____

design scheme

scale 1 : 100 @ A1 date APRIL '18

drawing no. 180227 ~ 03 A

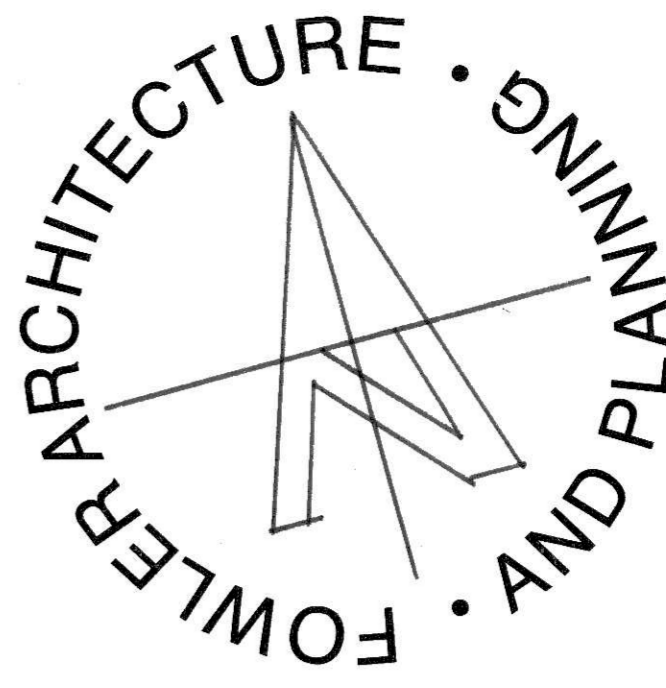

19 High Street
 Pewsey
 Wiltshire
 SN9 5AF

Tel: 01672 569444
 enquiries@faap.co.uk