
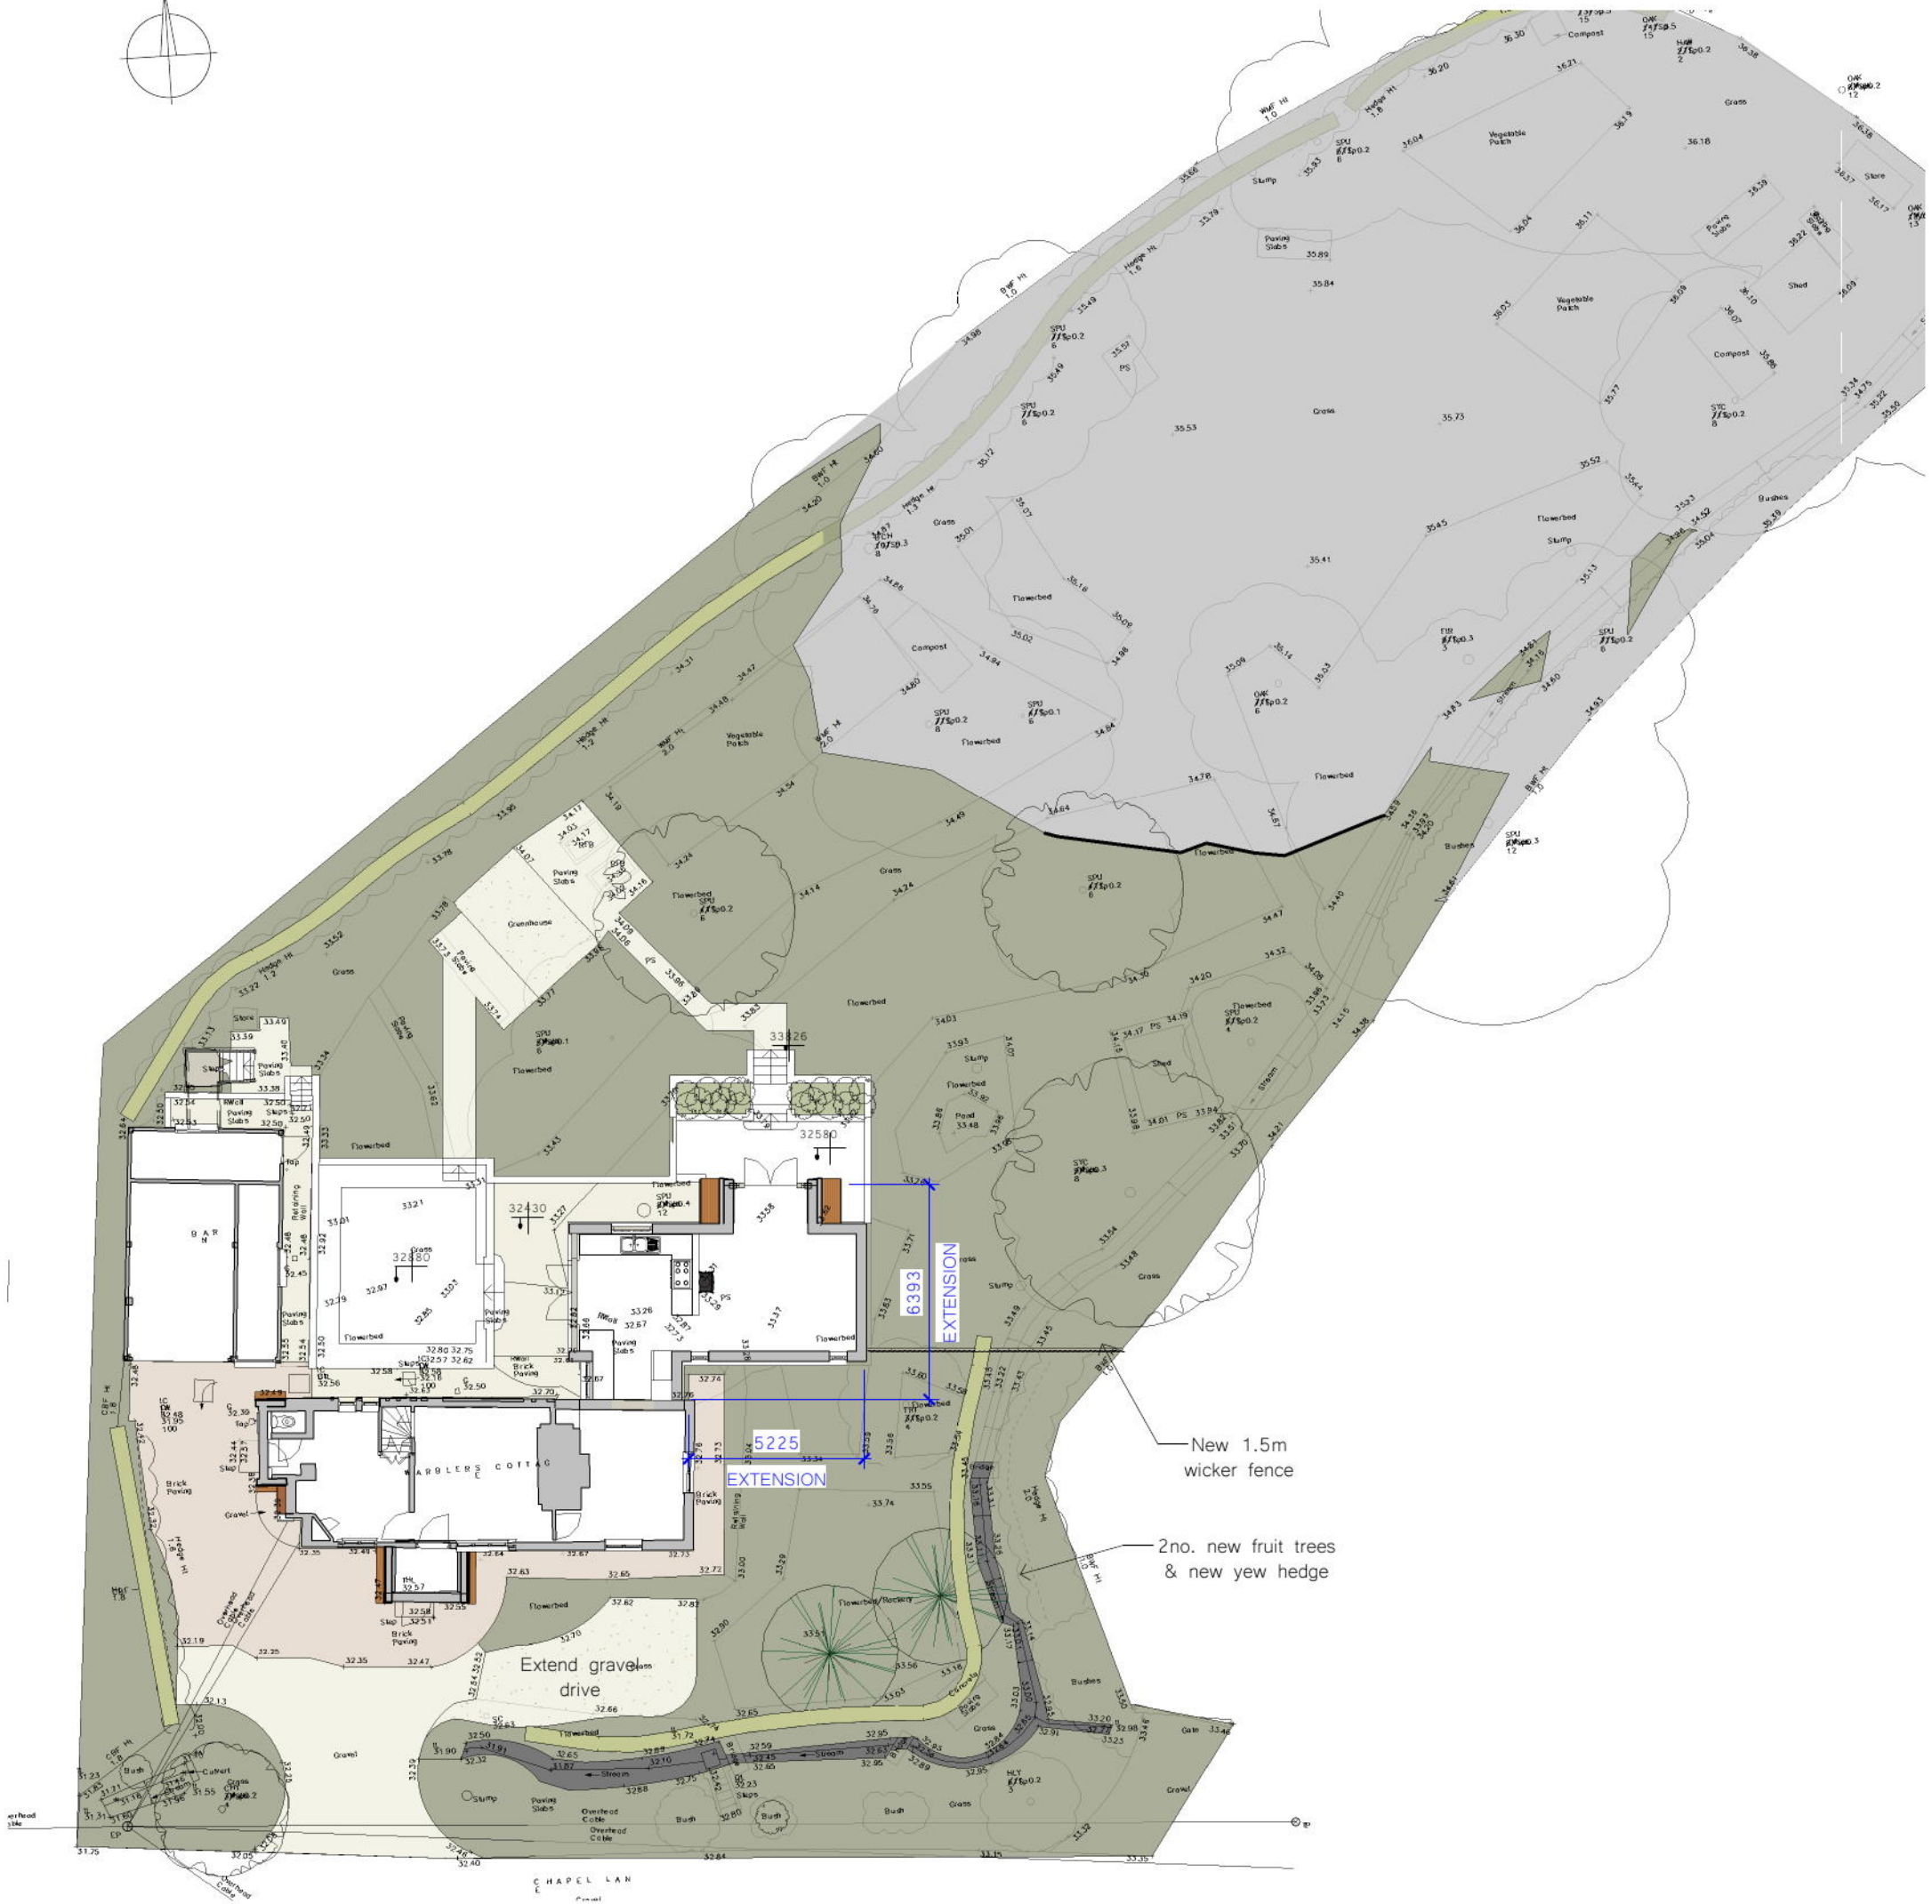


Scale -1:200

 

Site Plan as Proposed  
1:200

project Warblers Cottage  
Chapel Lane  
Timsbury SO51 0NW

client Mr & Mrs Savage

drawing Site Plan as Proposed

date Dec 2021  
scale 1:200 @A3  
job 2130  
dwg D-111 rev.

Rev.	Description	Date



410 The Grange, Romsey Road, Michelmersh, Romsey, SO51 0AE 01794 400311 jules@craftedarchitects.co.uk

This drawing is copyright of Crafted Architects Ltd.