

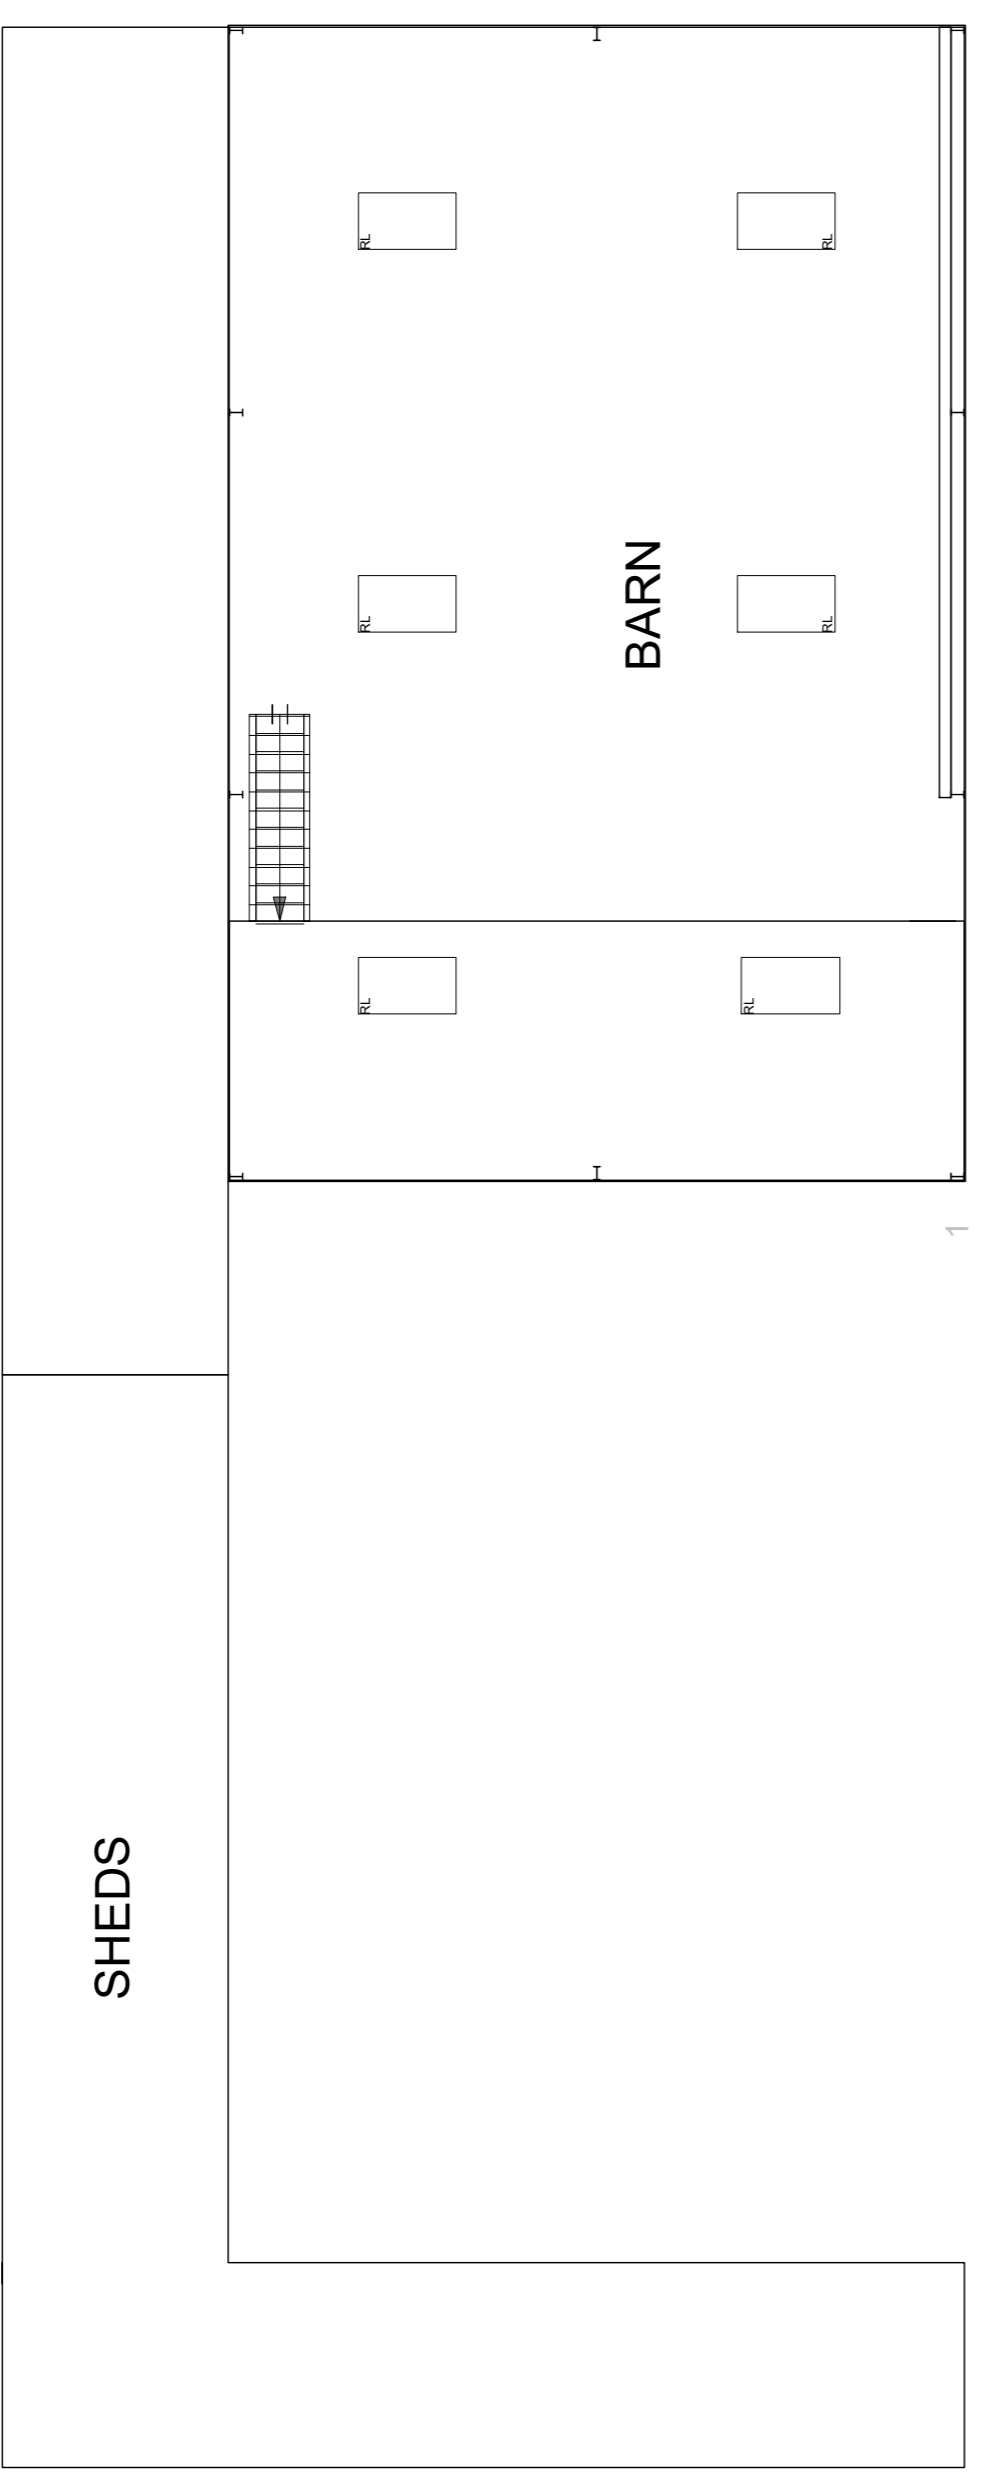


Scale 1:100

 


Existing First Floor Plan  
1:100

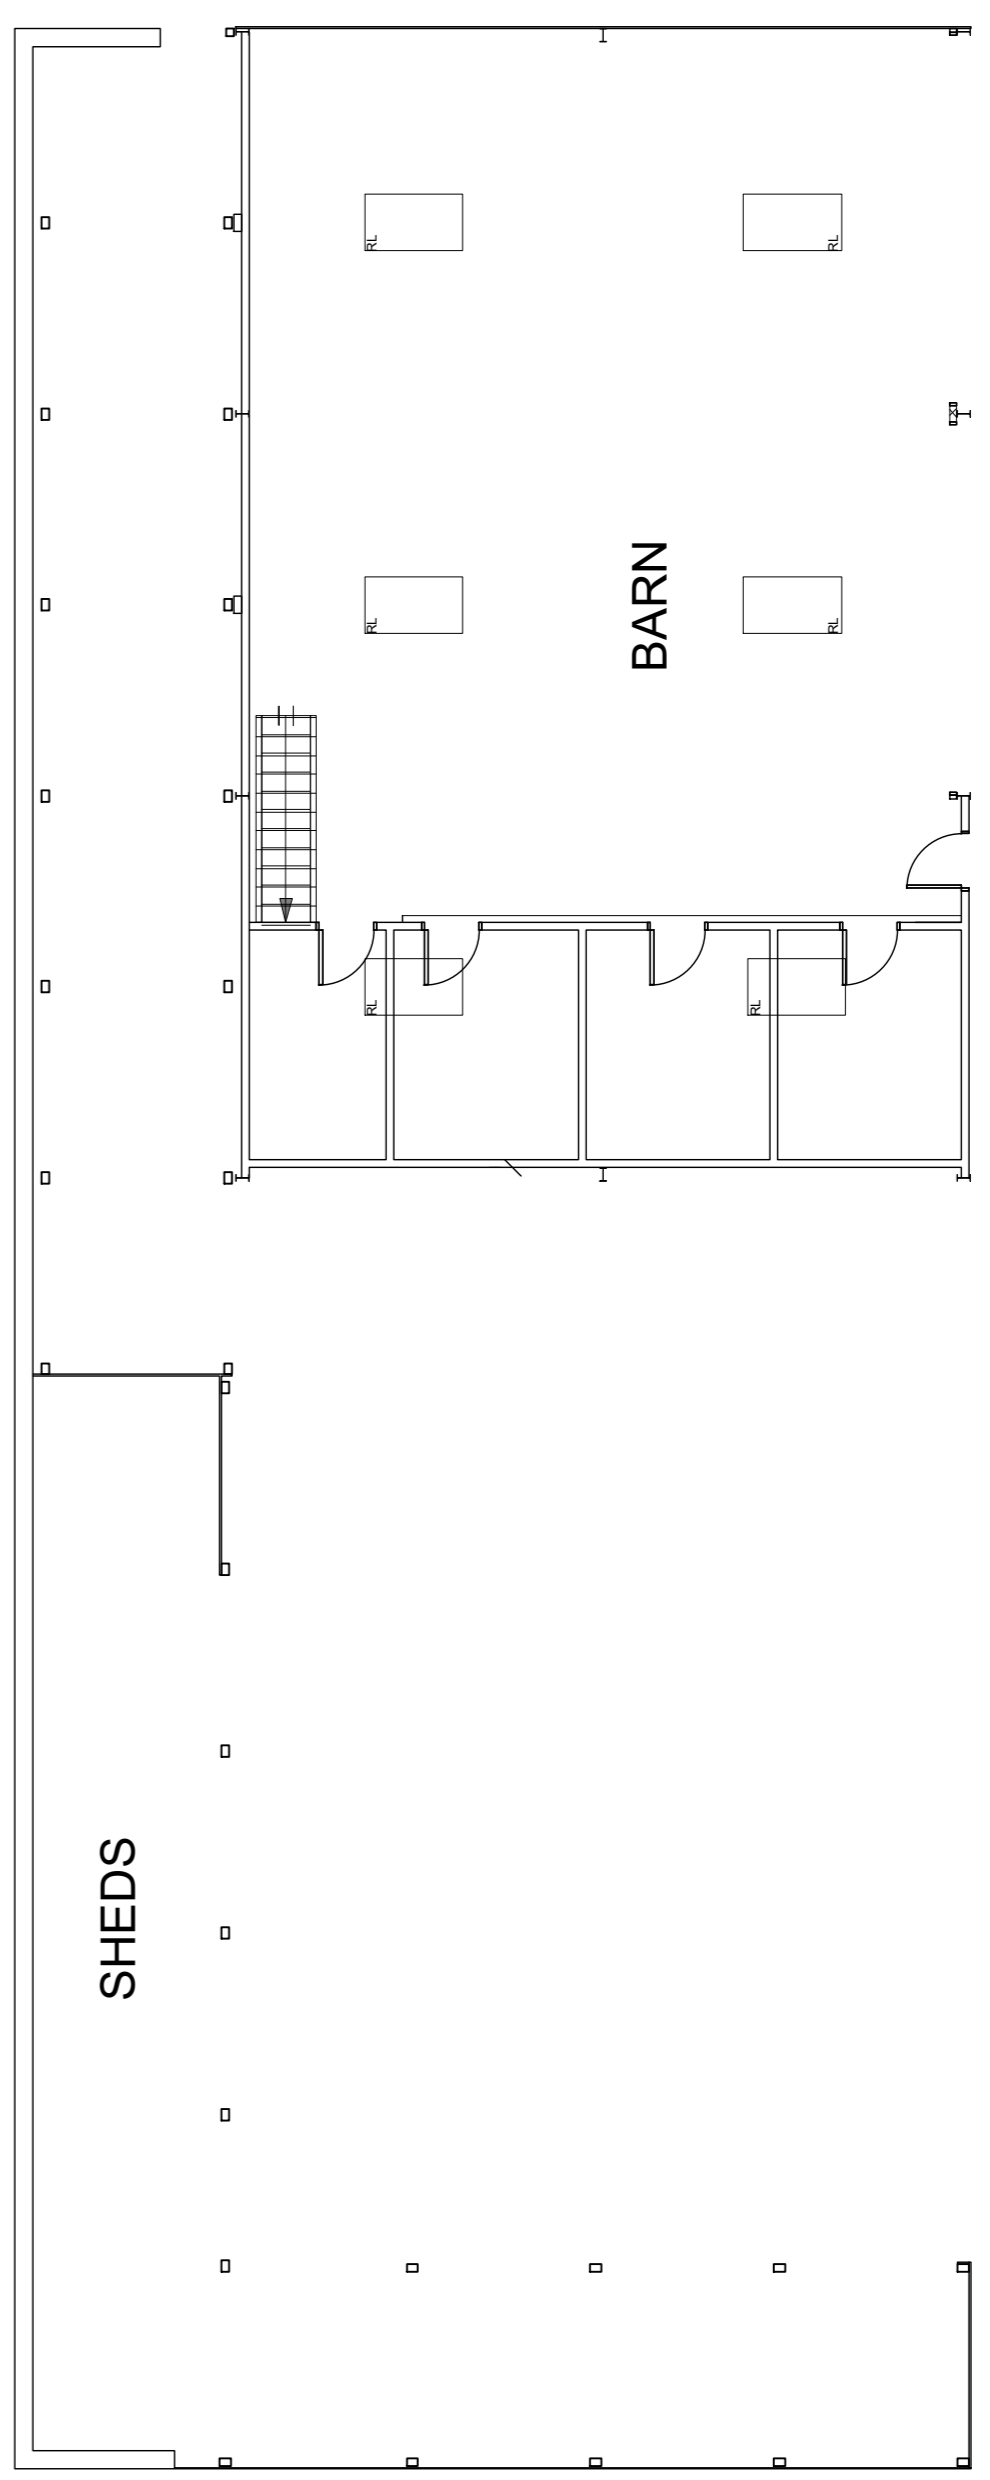

Existing Ground Floor Plan  
1:100

P1 No.1.001  
Planning Issue  
by CAL checked CAL

**PLANNING**

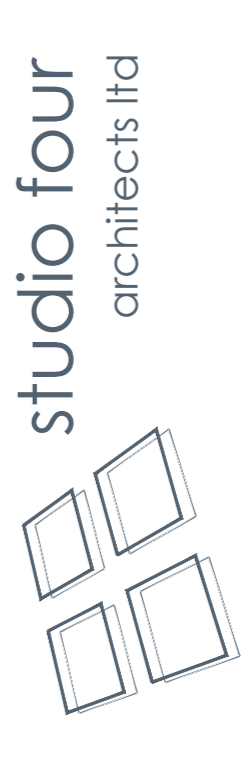

Tollgate Estates, Stanbridge Edis, Romsey SO51 0HE  
t: 01794 511255 f: 01794 511215  
romsey@studiofourarchitects.co.uk  
www.studiofourarchitects.com

client **Mr and Mrs. Moxey**

project **Butlers Barn, Lockerley**

title **Existing Floor Plans**

date **Nov 21** scale **1:100** paper **A1** drawn **CAL** checked **CAL**

job no. **41106** dwg. no. **010** rev. no. **P1**

file 41106 existing plans and elevations