

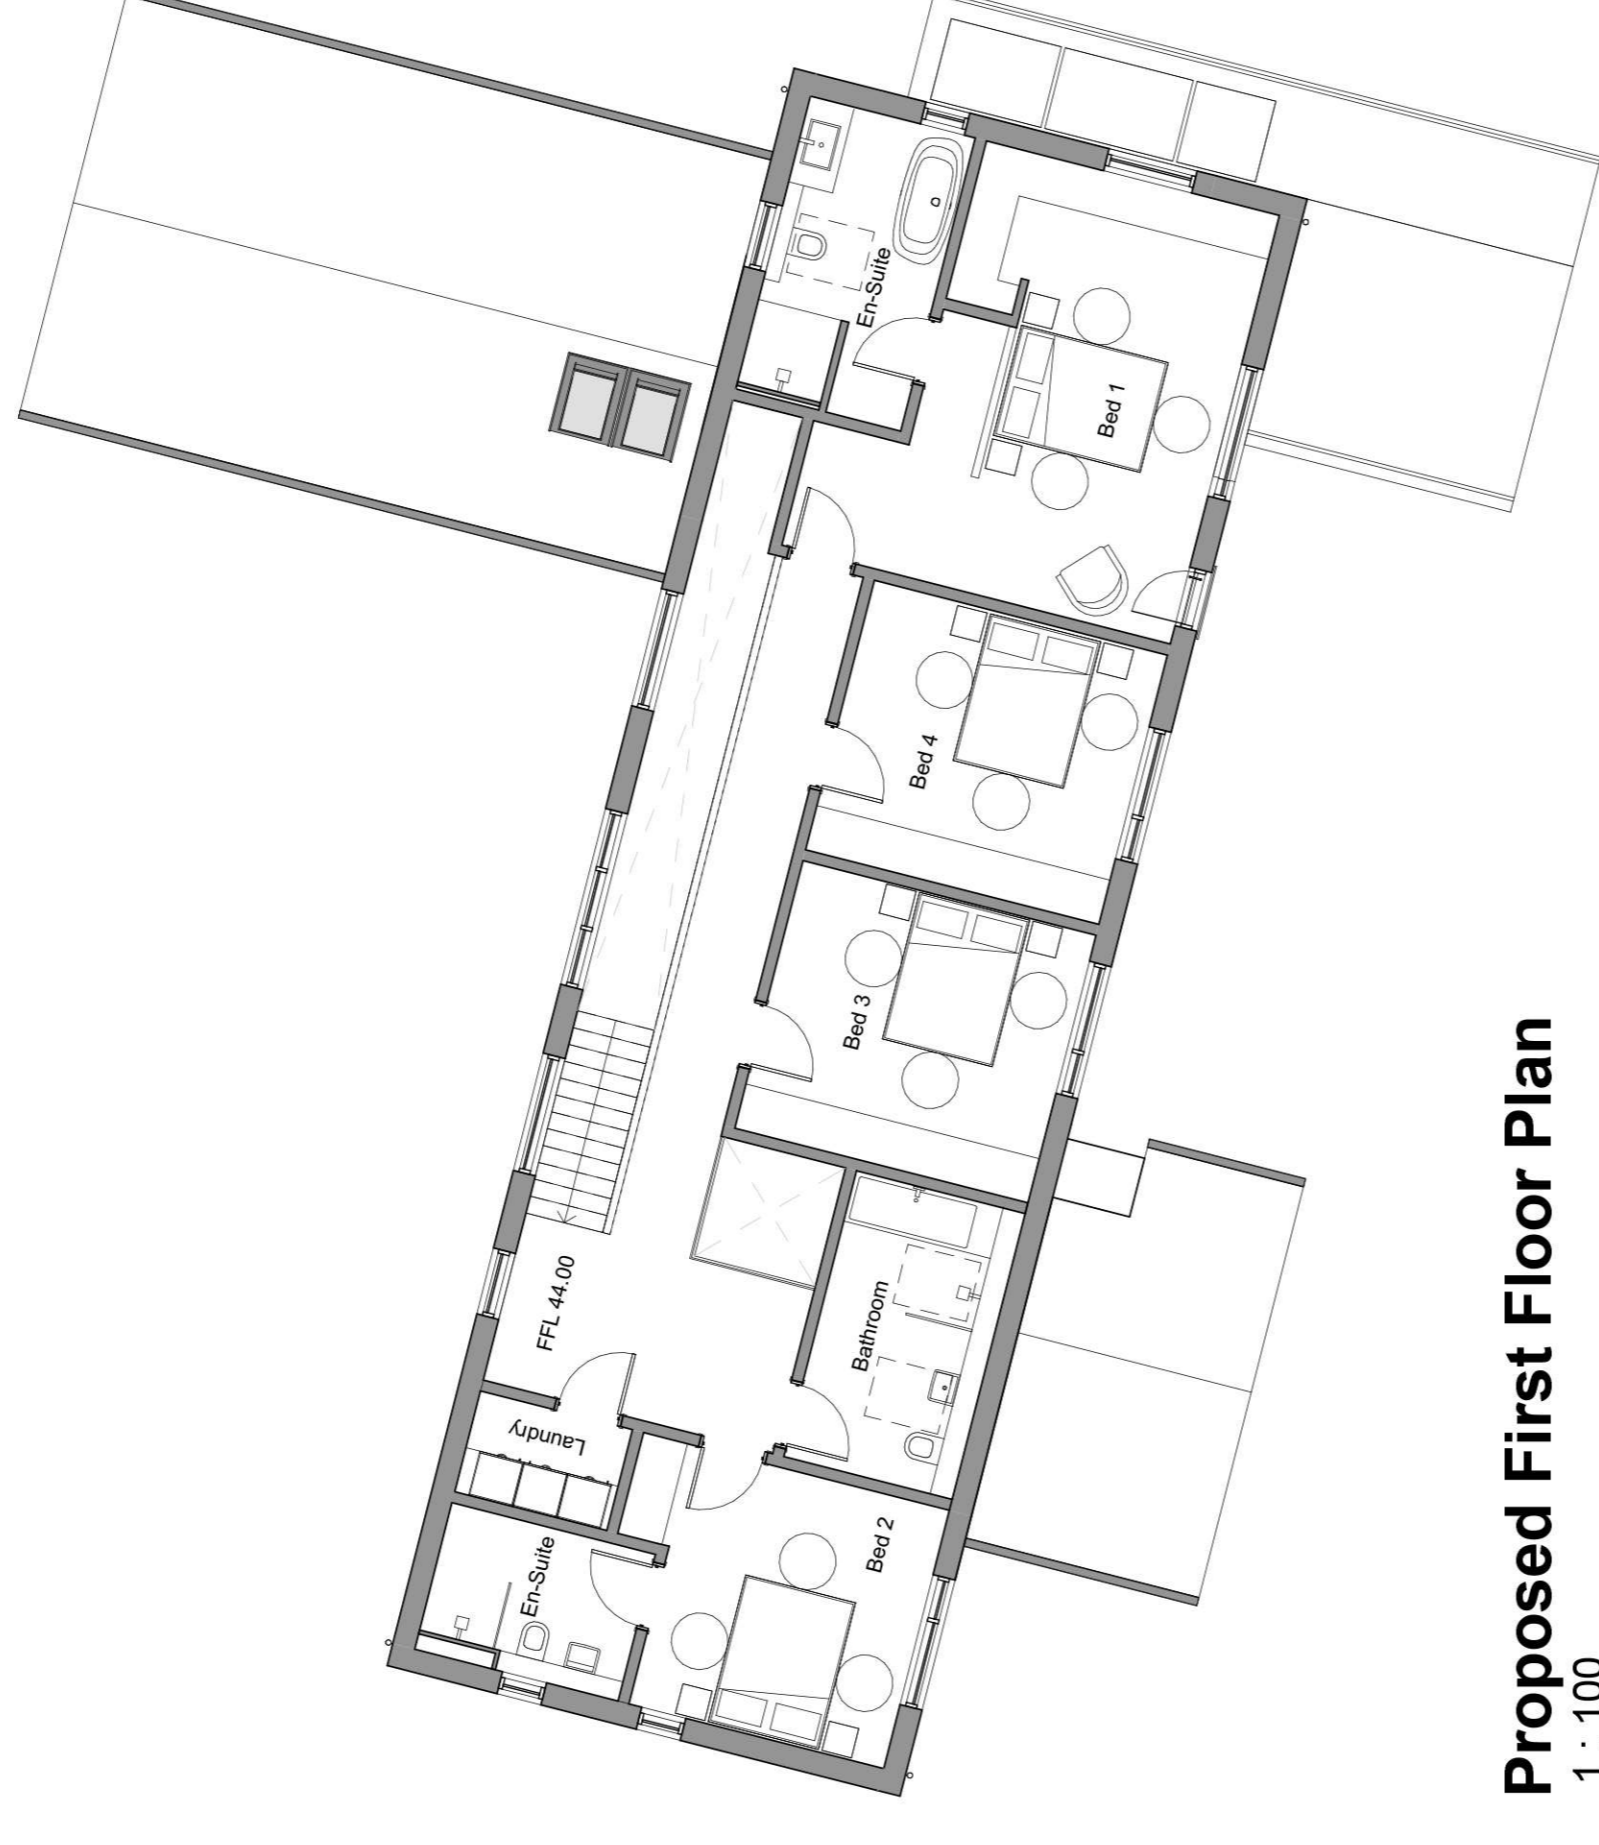


Proposed Ground Floor Plan
1 : 100

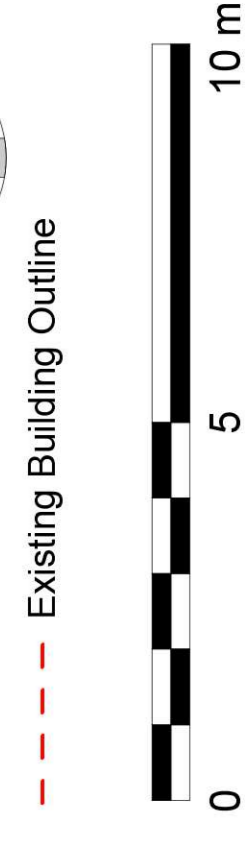

Proposed First Floor Plan
1 : 100

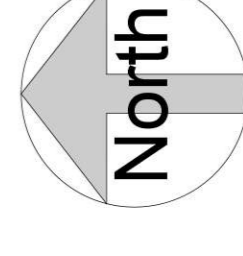

P2 Giving adjusted 03.02.22
P1 Planning Issue 10.11.21

PLANNING



Tollgate Estates, Stanbridge Earth, Romsey SO51 0HE
 100, 101, 102,1000

client **Mr & Mrs Moxey**

project **Butlers Barn, Lockerley**

title **Proposed Floor Plans**

scale **1 : 100** paper **A1** drawn **LJH** checked **CAL**

date **Nov 21** ref no. **41106** dwg no. **025** rev no. **P2**

File: 41106_025_Rev 02.dwg Path: \\server\projects\41106_025_Rev 02.dwg