



KEY:

- 1. Red brick to match existing brick on Hillview House
- 2. High performance aluminium framed windows
- 3. Clay tiles to match existing clay tiles on Hillview House
- 4. Timber canopy
- 5. Hillview
- 6. Red brick terrace

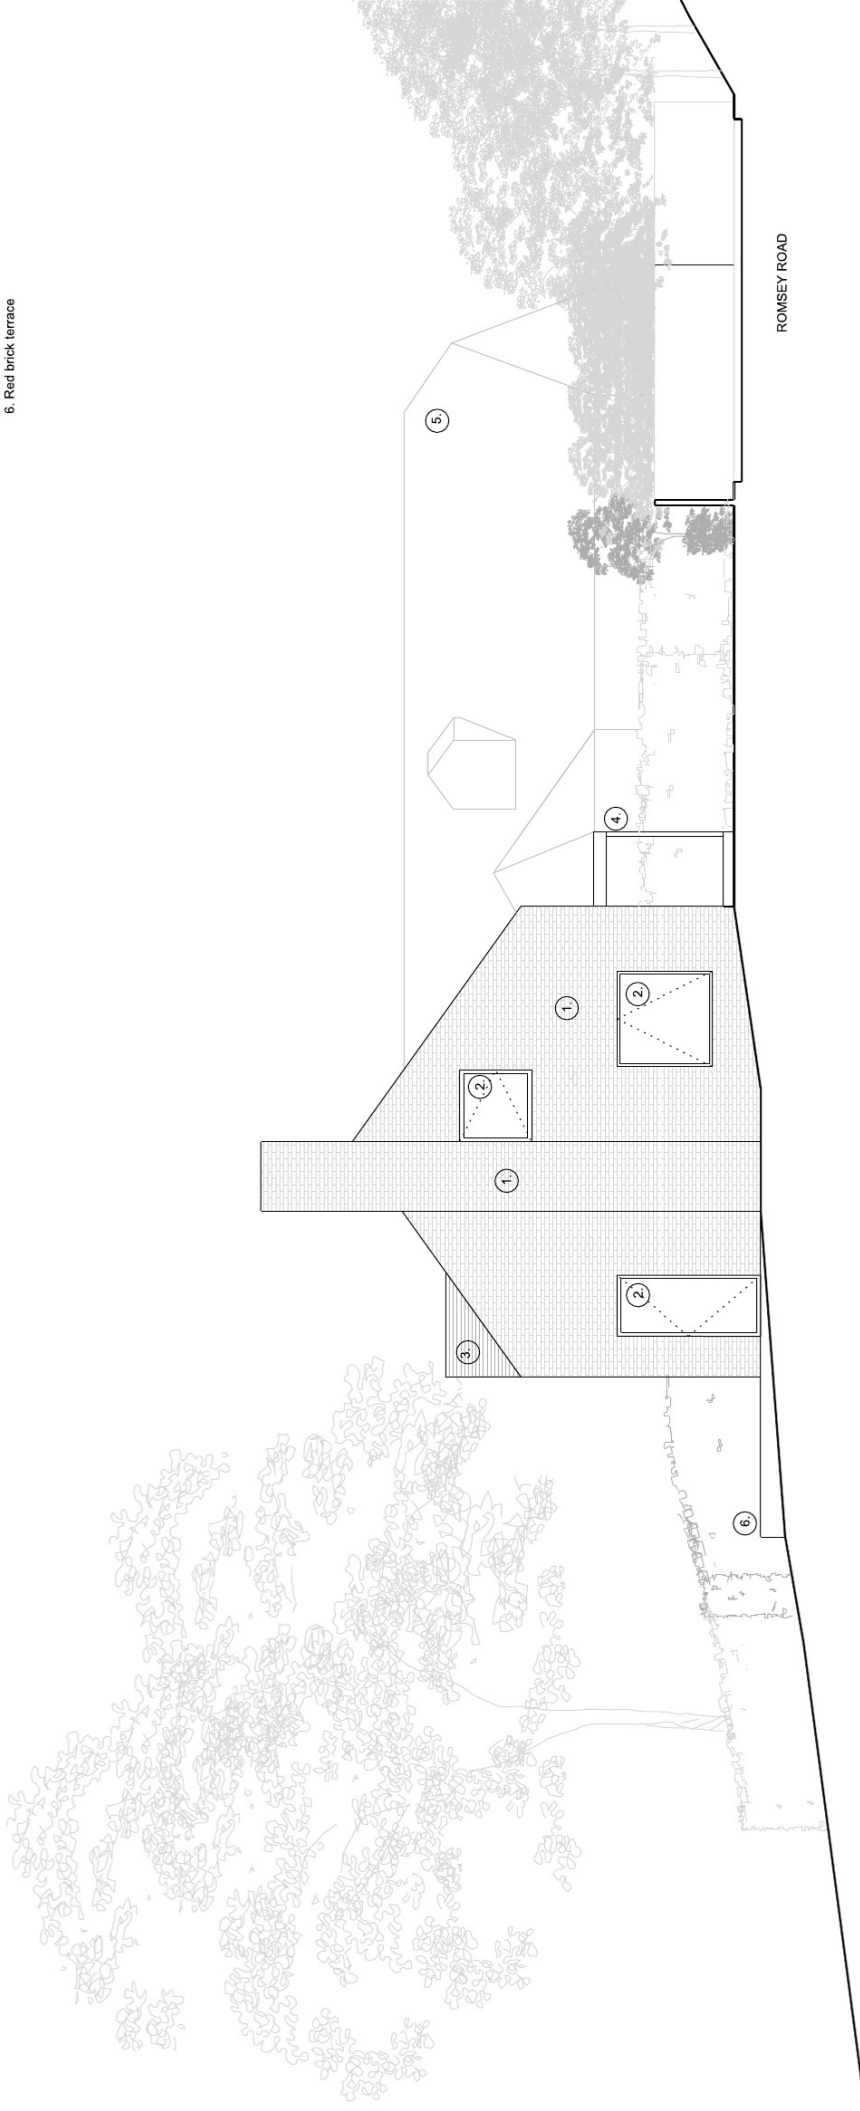

WEST ELEVATION

This drawing is the copyright of Studio Battersby Edgley Architects and may not be copied, altered or reproduced in any way or passed to a third party without their written authority. This drawing is for information purposes only and should not be used for construction. Do not scale from this drawing.

 

STUDIO BATTERSBY EDGLEY

Laura Battersby BArch (Hons) Dip Arch, ARB,
RIBA
laura@battersbyedgley.com
0781 653 8659

Project name:
Meadow View

Drawing: PROPOSED WEST ELEVATION

Date:	MARCH 2021	Job no:	161	Drawing no:	PL 120
Scale:	1:100 @ A3	Revision:	REV A, 12/07/21	Drawn by:	LB

PL 120
FOR PLANNING