




KEY:

- 1. Red brick to match existing Hillview House
- 2. High performance aluminium framed windows
- 3. Clay tiles to match existing Hillview House
- 4. Timber canopy
- 5. Red brick terrace

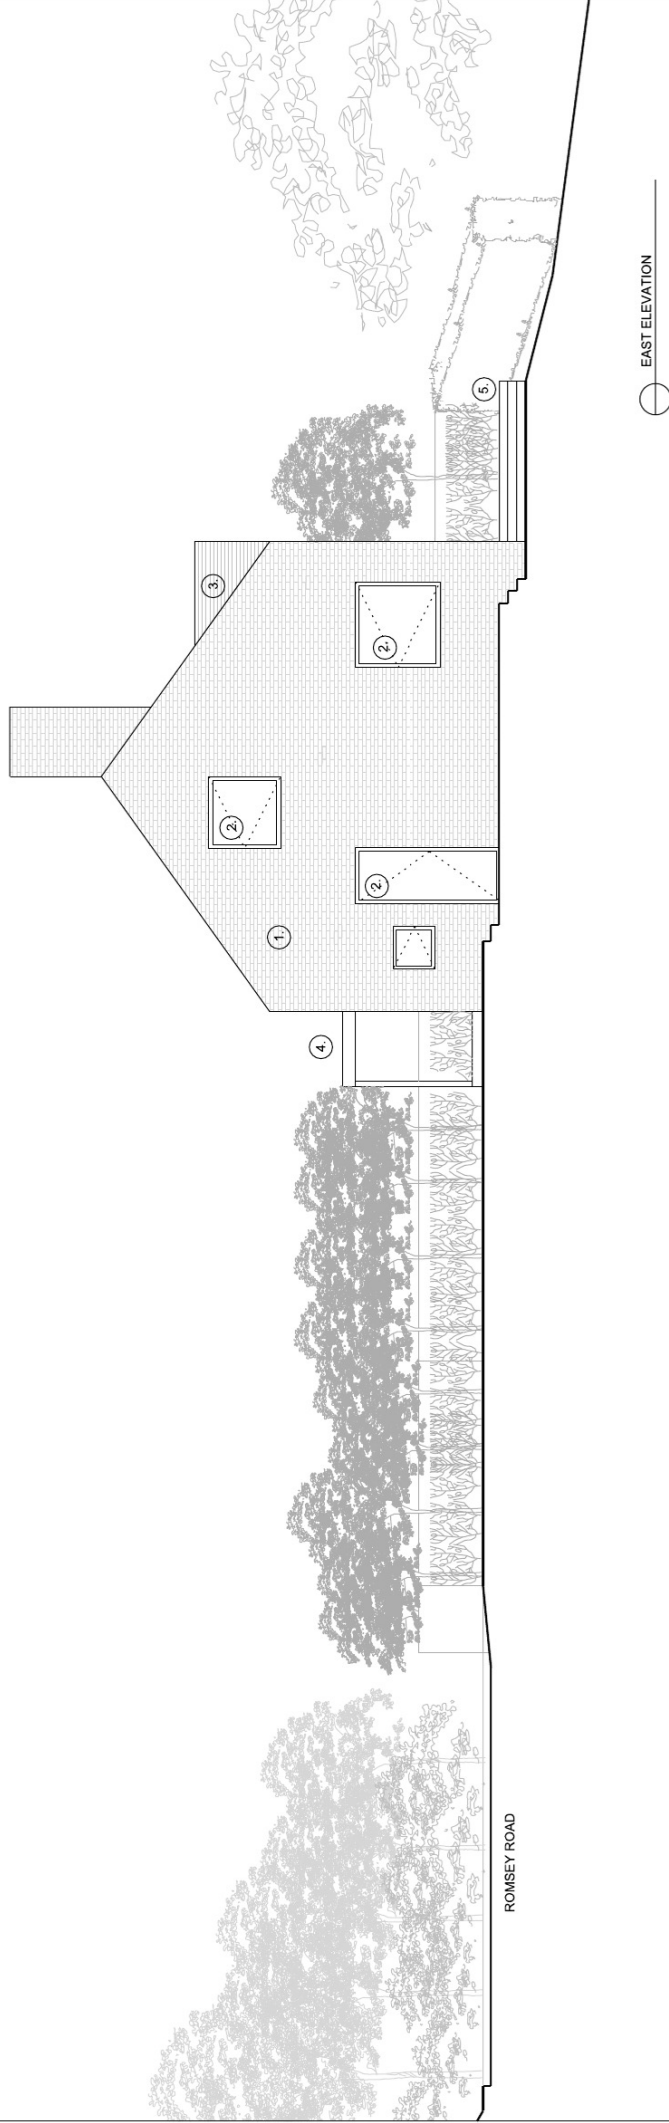

EAST ELEVATION

This drawing is the copyright of Studio Battersby Edgley Architects and may not be copied, altered or reproduced in any way or passed to a third party without their written authority. This drawing is for information purposes only and should not be used for construction. Do not scale from this drawing.

  

STUDIO BATTERSBY EDGLEY

Laura Battersby BArch (Hons) Dip Arch, ARB,
RIBA

laura@battersbyedgley.com
07815838659

Project name:
Meadow View

PROPOSED EAST ELEVATION

Date:
MARCH 2021

Scale:
1:100 @ A3

Drawing no:
PL 121

Job no:
161

Revision:
REV A - 12/07/21

Drawn by:
LB

**PL 121
FOR PLANNING**