



This drawing is intended for use as a guide only. It is not to be used for construction or for any other purpose without the written consent of the manufacturer. Scaled dimensions must be taken from the drawing. All dimensions are to be confirmed on site prior to commencement of work.

Revision	Date	Revision Notes	Drawn	Inspected
01	23.07.20	First Issue	HN	IL
02	16.08.20	Revised	HN	IL


**NOTES:**  
 NB: Inverter dimensions will vary, dependant on manufactures selected at the detailed design stage. Measurements are indicative only.

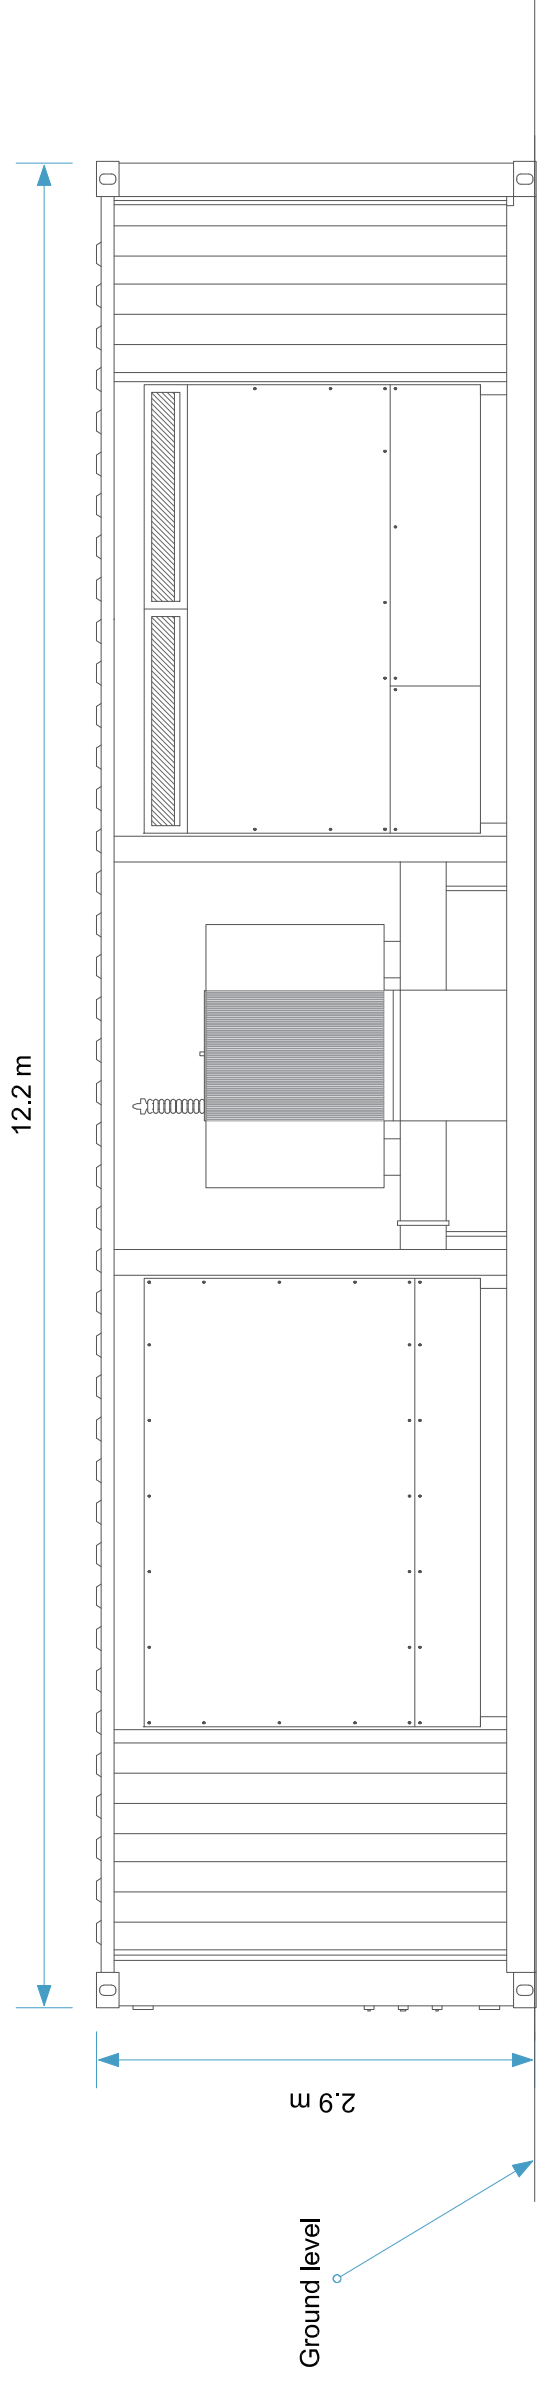


Front Elevation

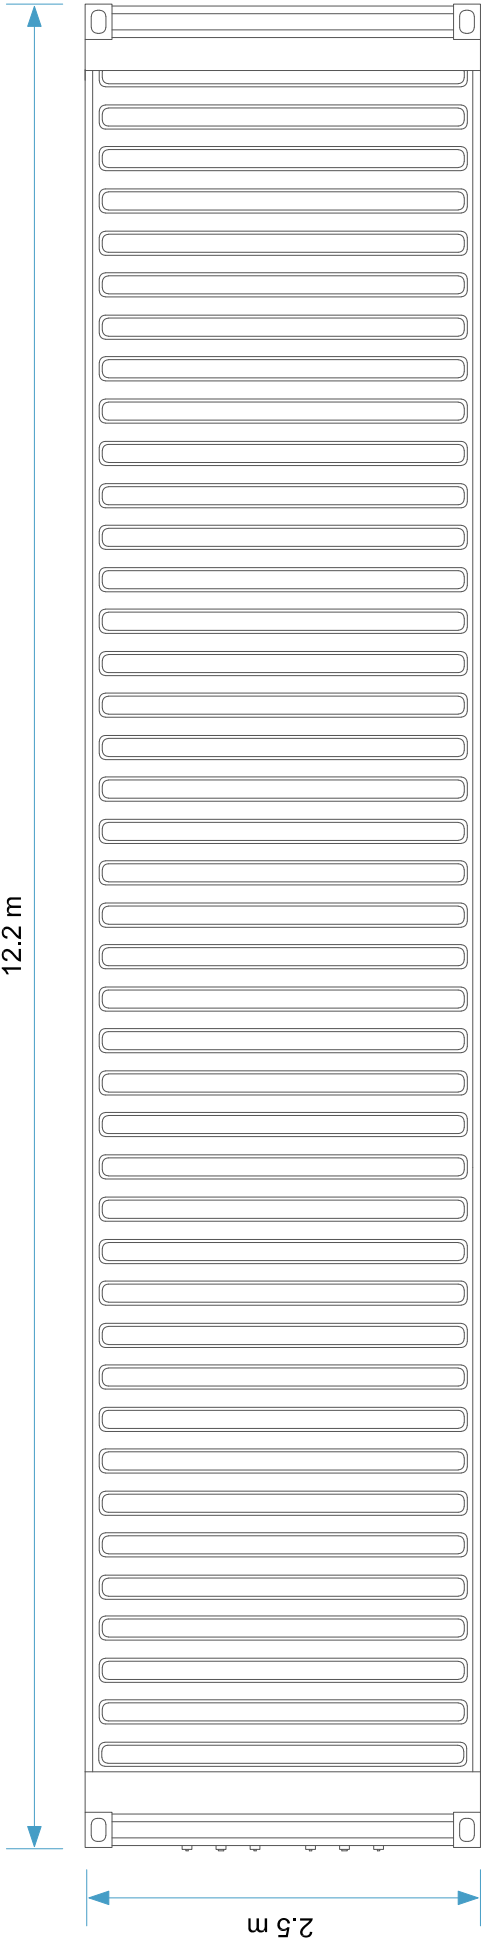

Roof Plan

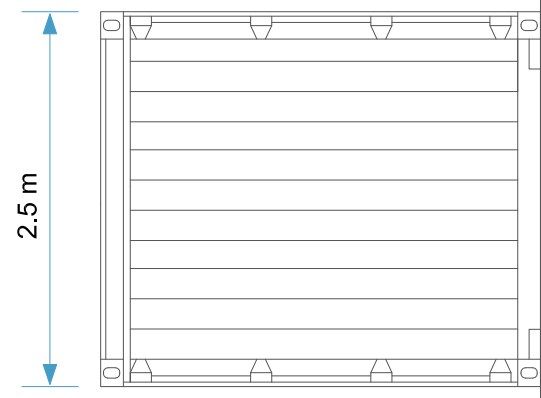

Side Elevation

 

Status:

**FOR PLANNING**



13 Berkeley Street, London W1J 8DU  
 Tel: +44(0)207 4000700  
 enquiries@lowcarbon.com www.lowcarbon.com

Drawing Title:

**Inverter Elevations and Dimensions Plan**

Drawn:	HN	Checked:	IL	First Issued:	23.07.2020
Project Code:	LCS-	Drawing Number:	SD-08	Sheet Size:	A3
Scale:	1:50	Revision:	02		