


This drawing is the property of low carbon power and should not be reproduced in whole or in part without the prior written consent of low carbon power. All dimensions are to be confirmed on site prior to commencement of work.

Revisions:


Revision	Date	Revision Notes	Drawn	Inspected
01	23.07.20	First Issue	HN	IL
02	16.09.20	Revised	HN	IL

NOTES:

NB: Customer Substation dimensions will vary, dependant on manufacturers selected at the detailed design stage. Measurements are indicative only.

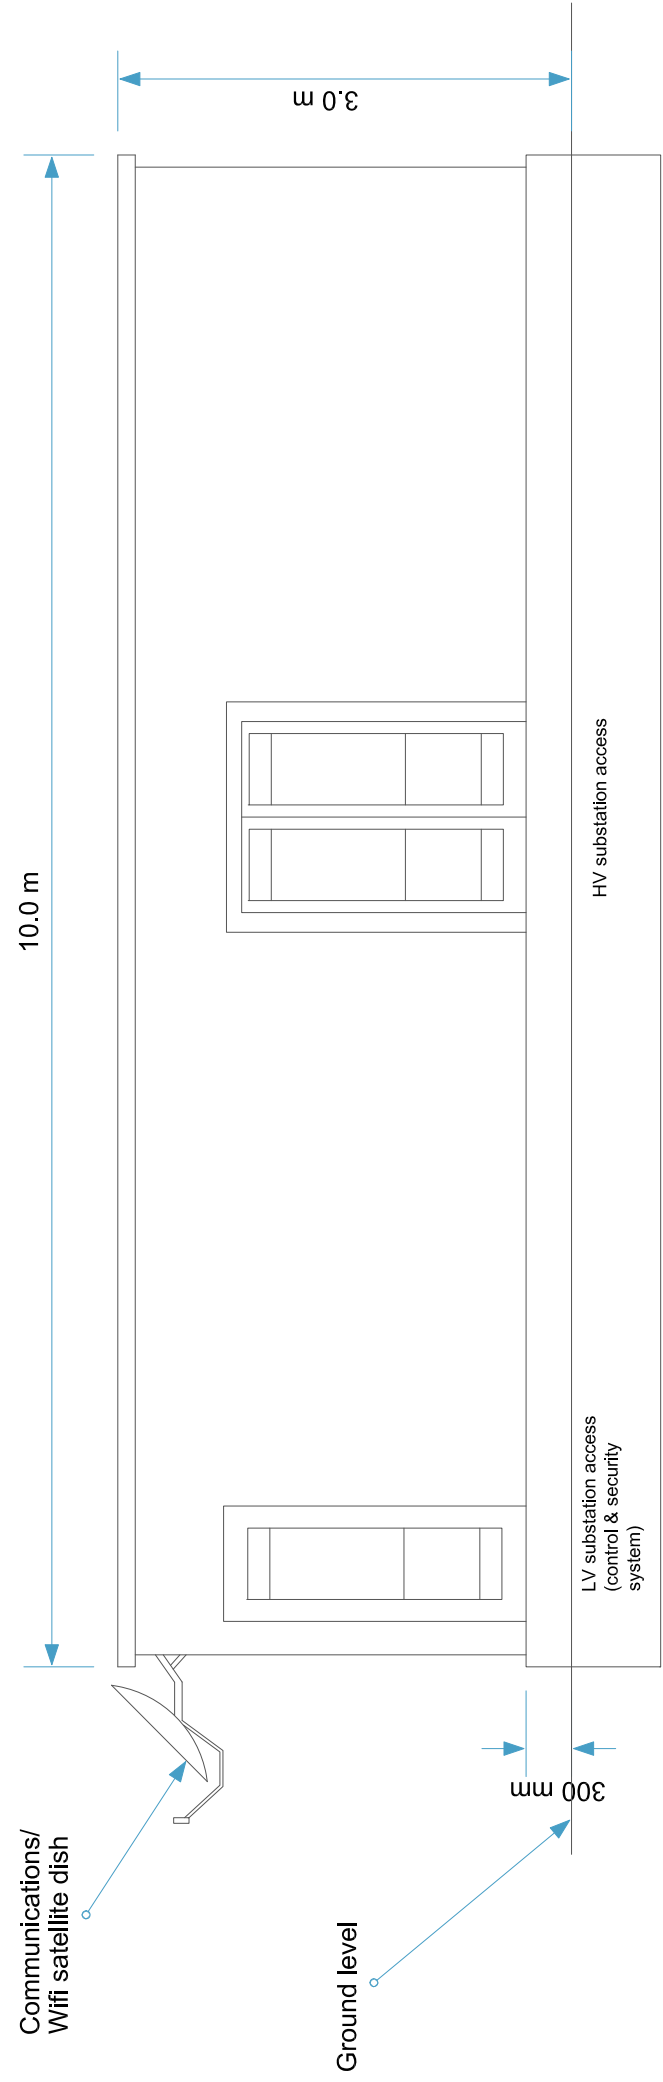

Front Elevation

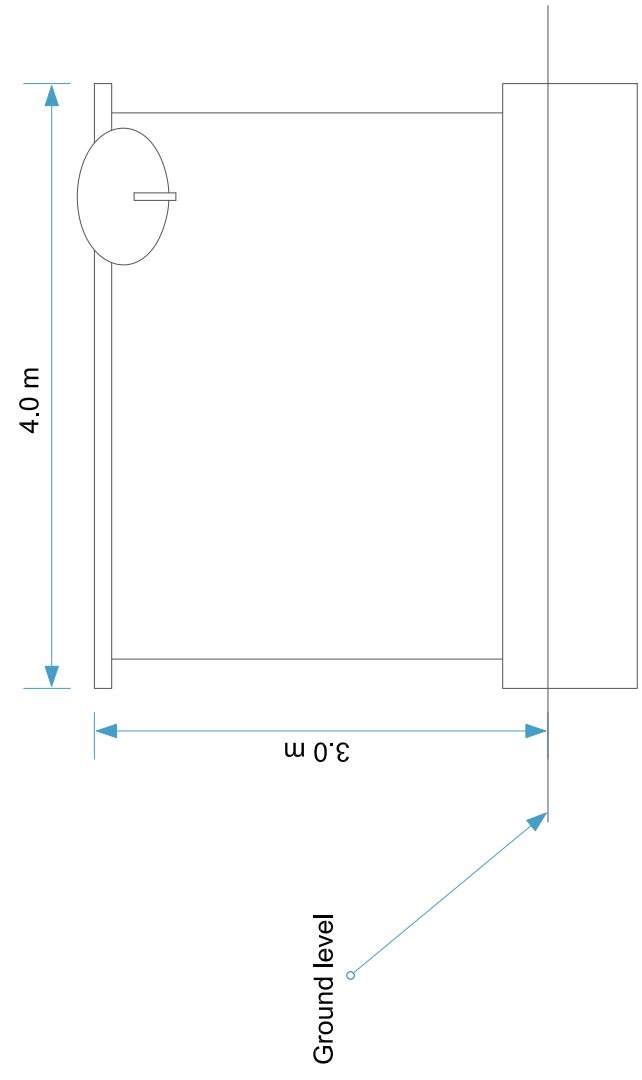

Side Elevation

Status:

FOR PLANNING



13 Berkeley Street, London W1J 8DU
Tel: +44(0)20 4000700
enquiries@lowcarbon.com www.lowcarbon.com

Drawing Title:

Customer Substation Elevations and Dimensions Plan

Drawn:	HN	Checked:	IL	First Issued:	23.07.2020
Project Code:	LCS-	Drawing Number:	SD-02	Sheet Size:	A3
Scale:	1:50	Revision:	02		

