



# WINCHESTER ROAD : ROMSEY


# PLOTS 4-8

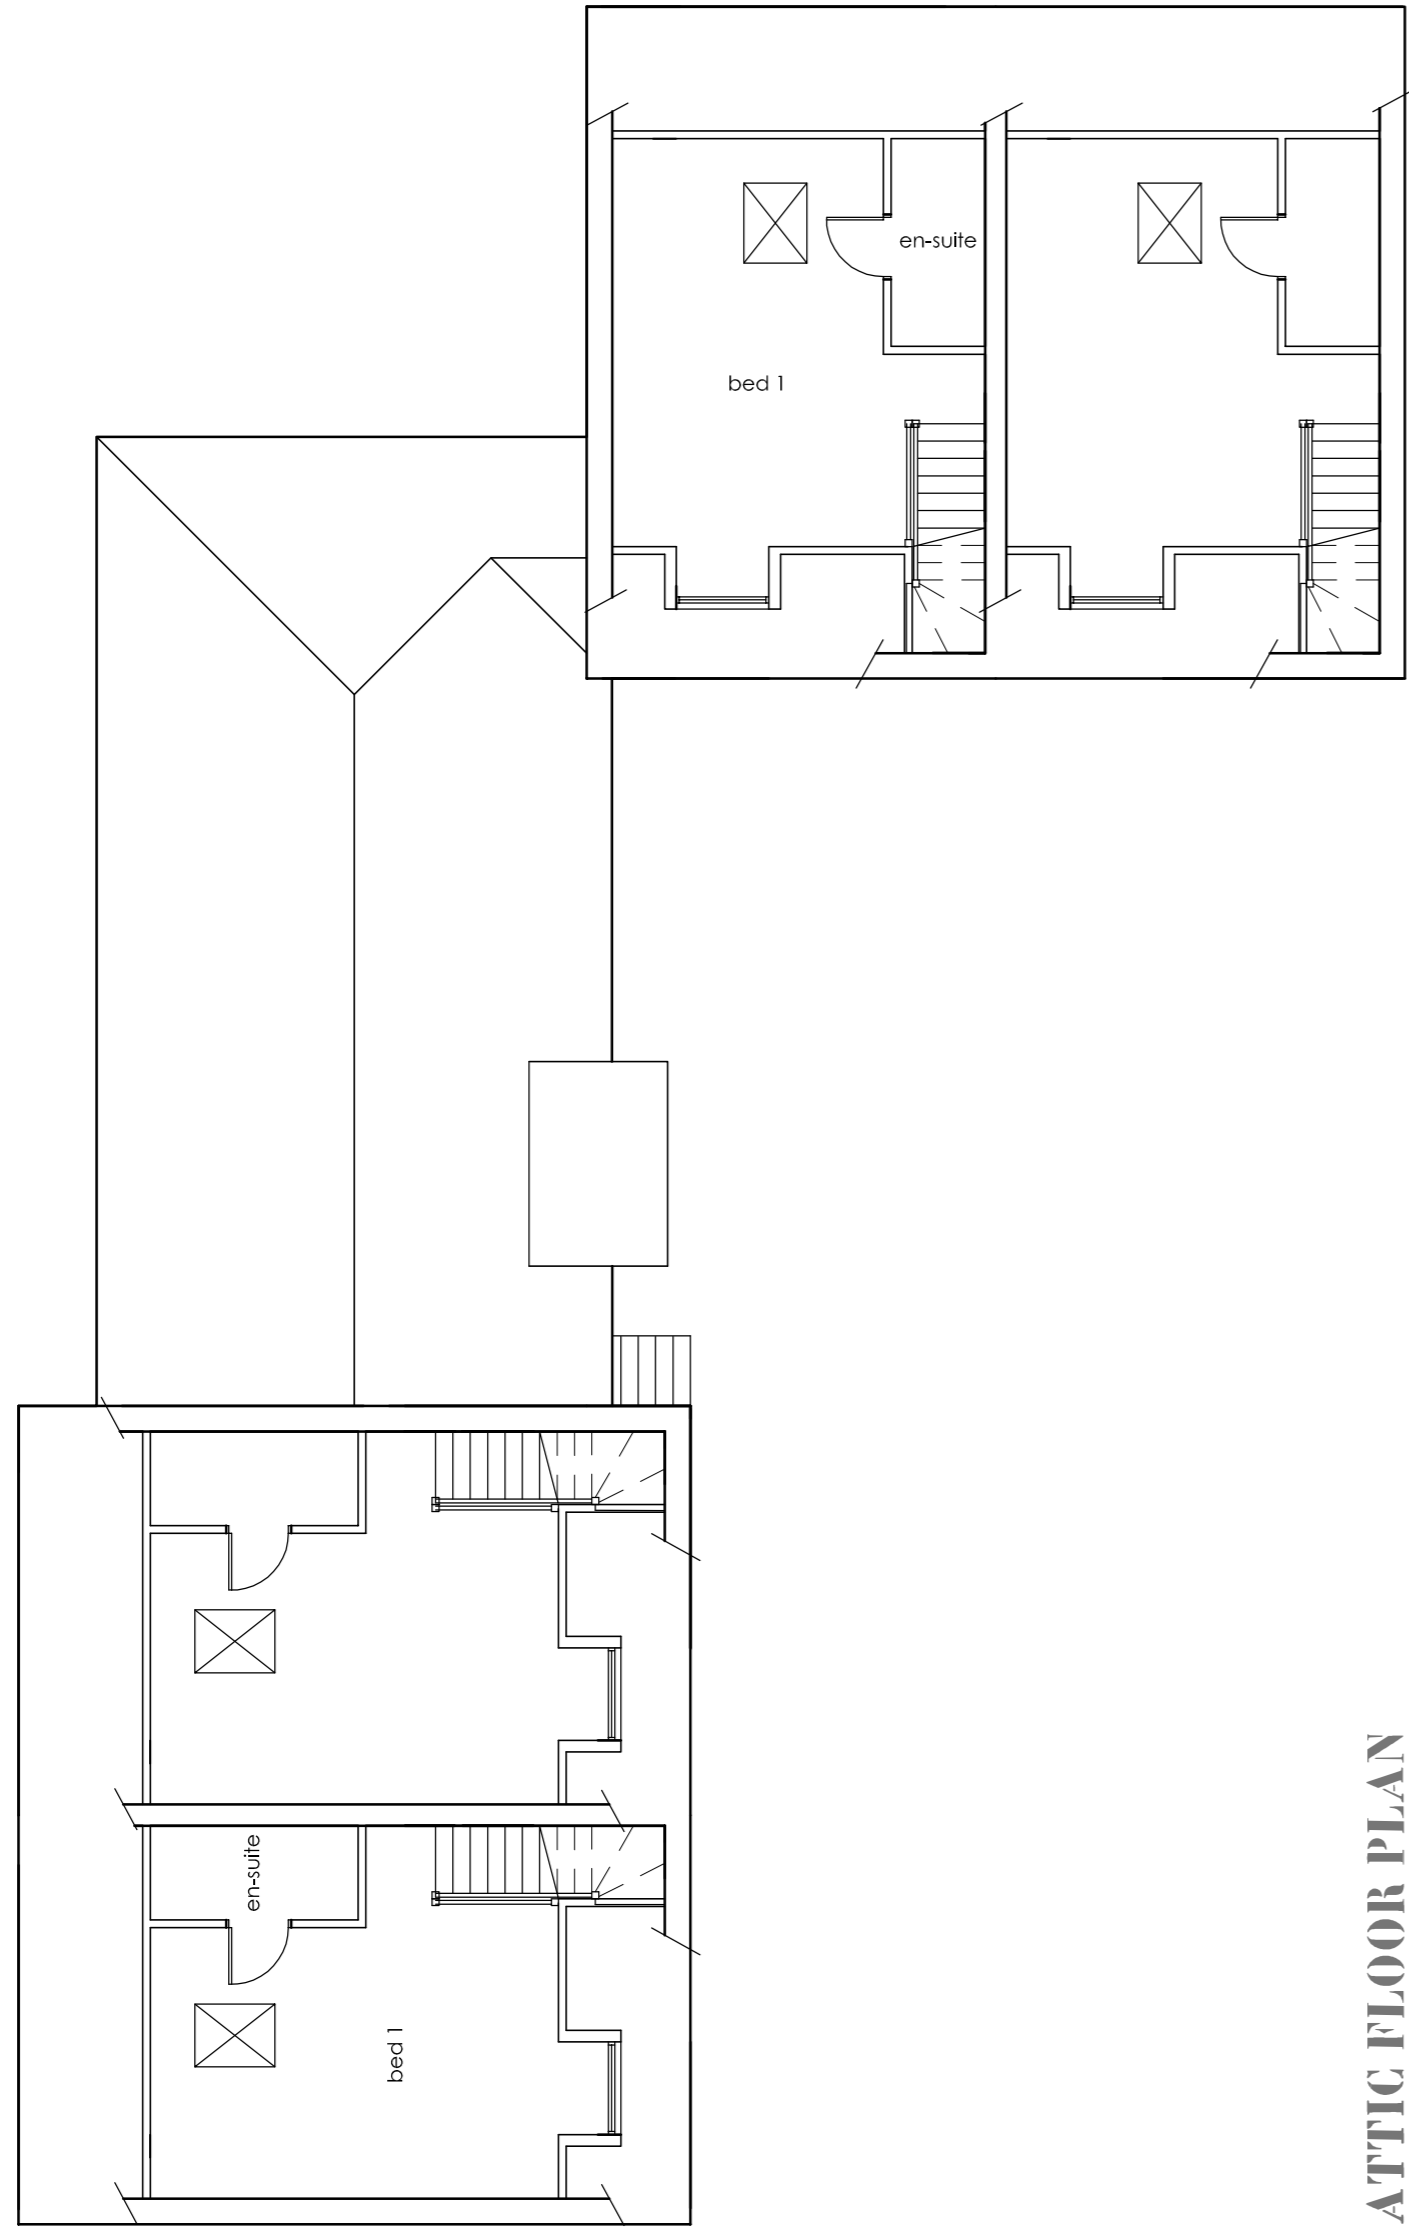

ATTIC FLOOR PLAN

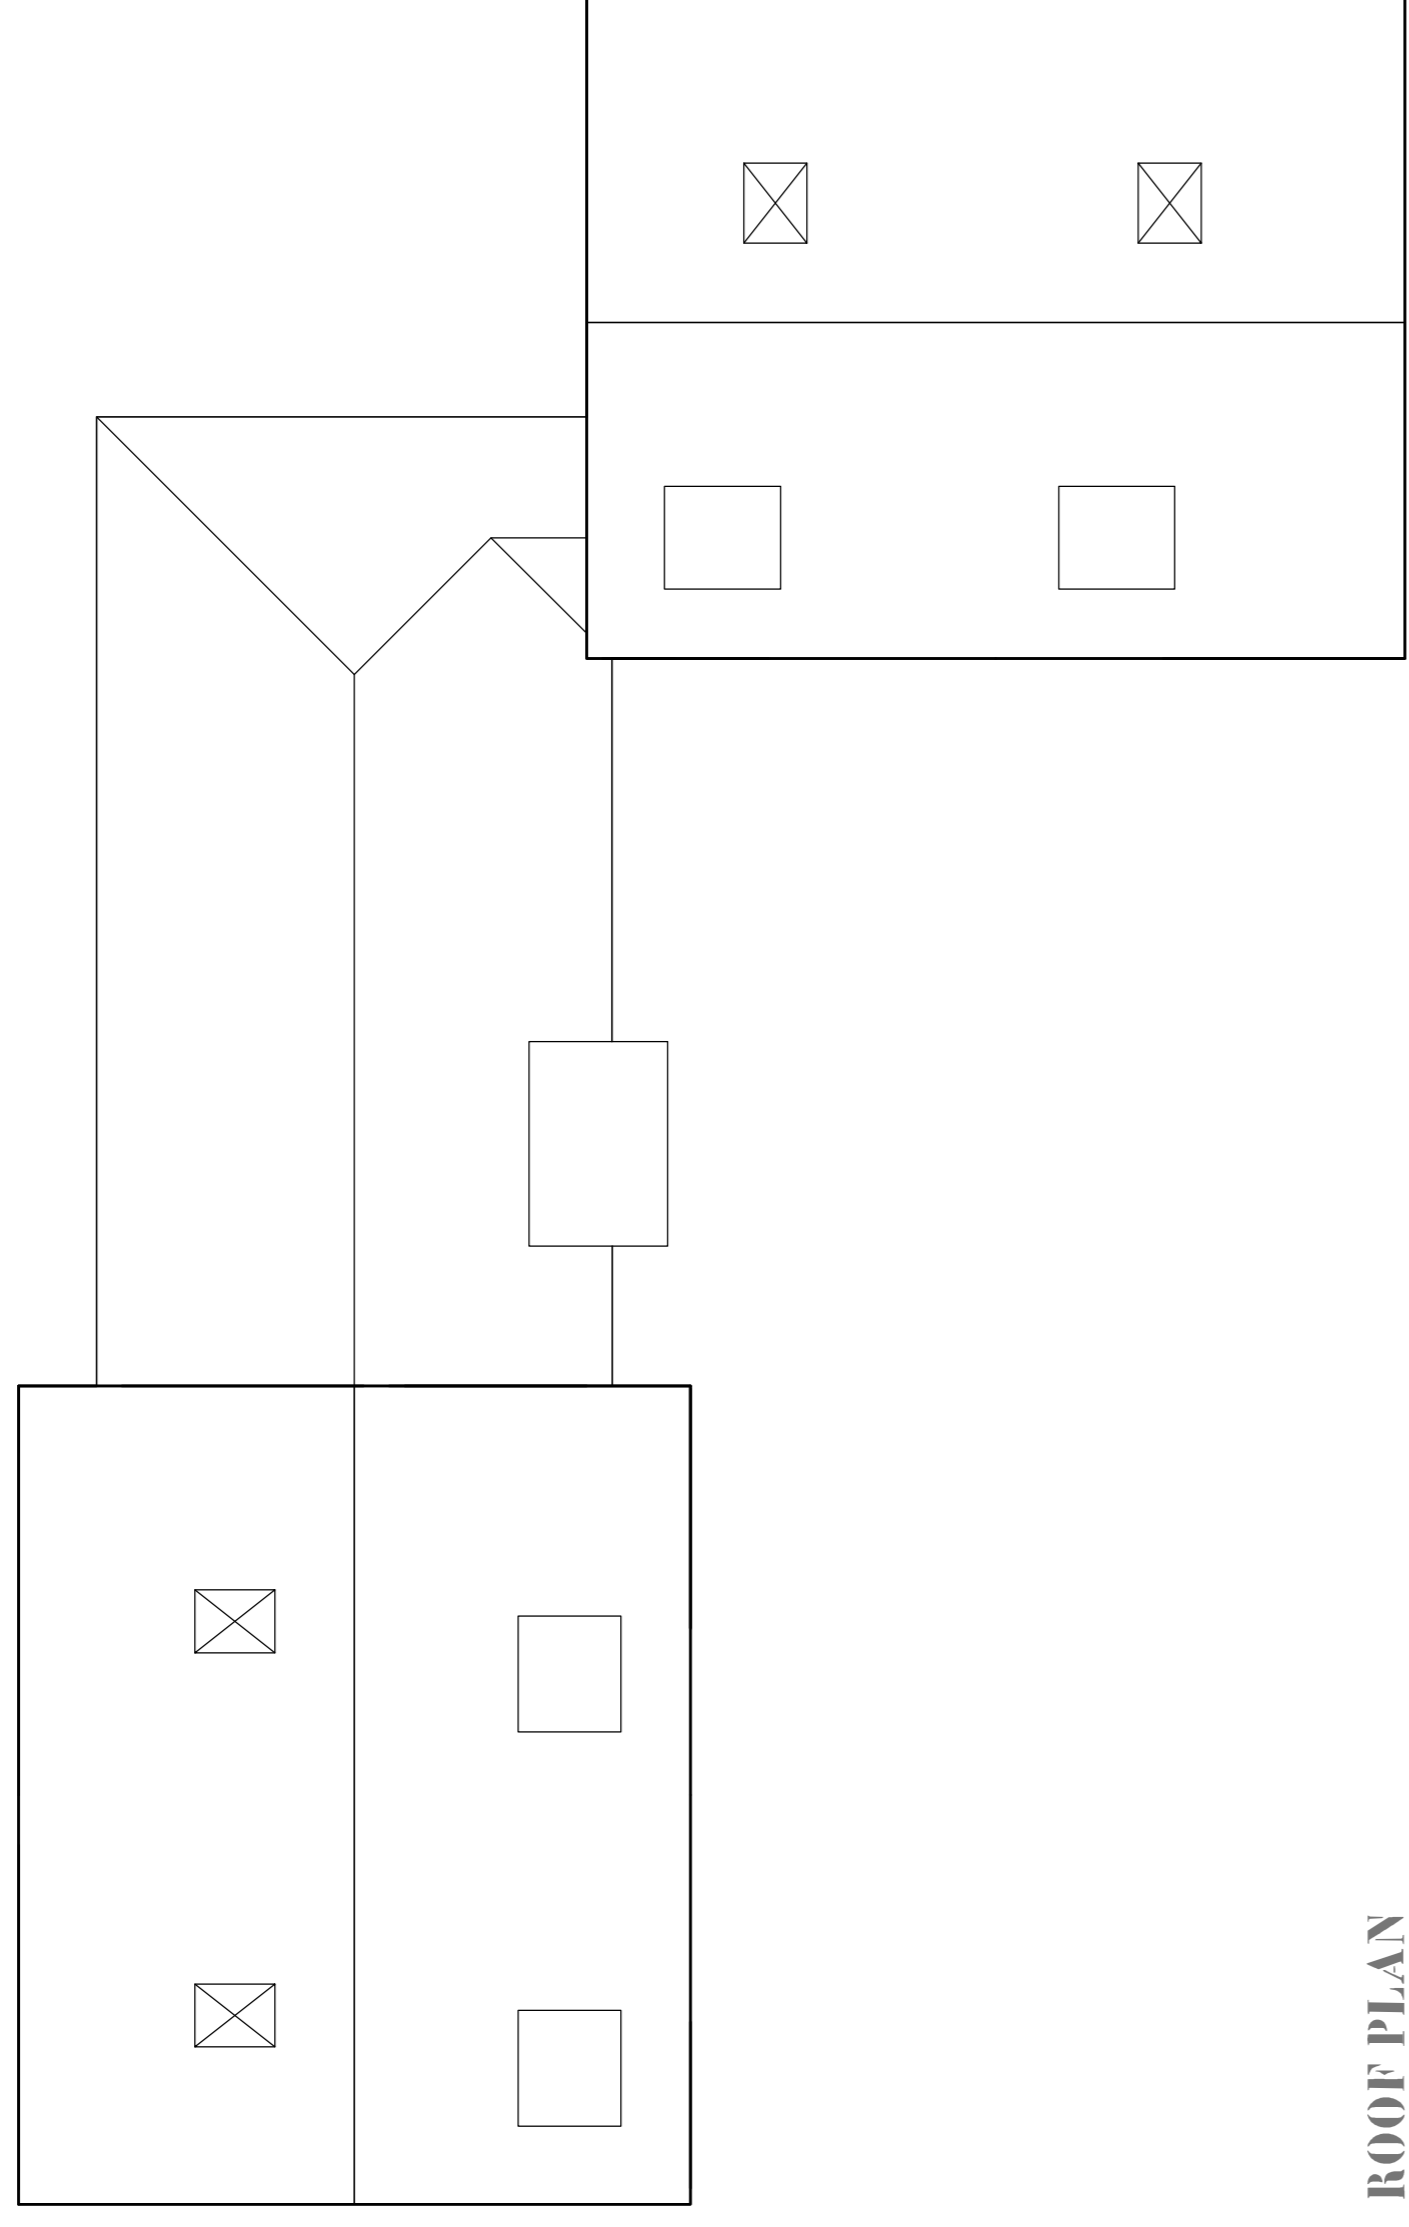

ROOF PLAN

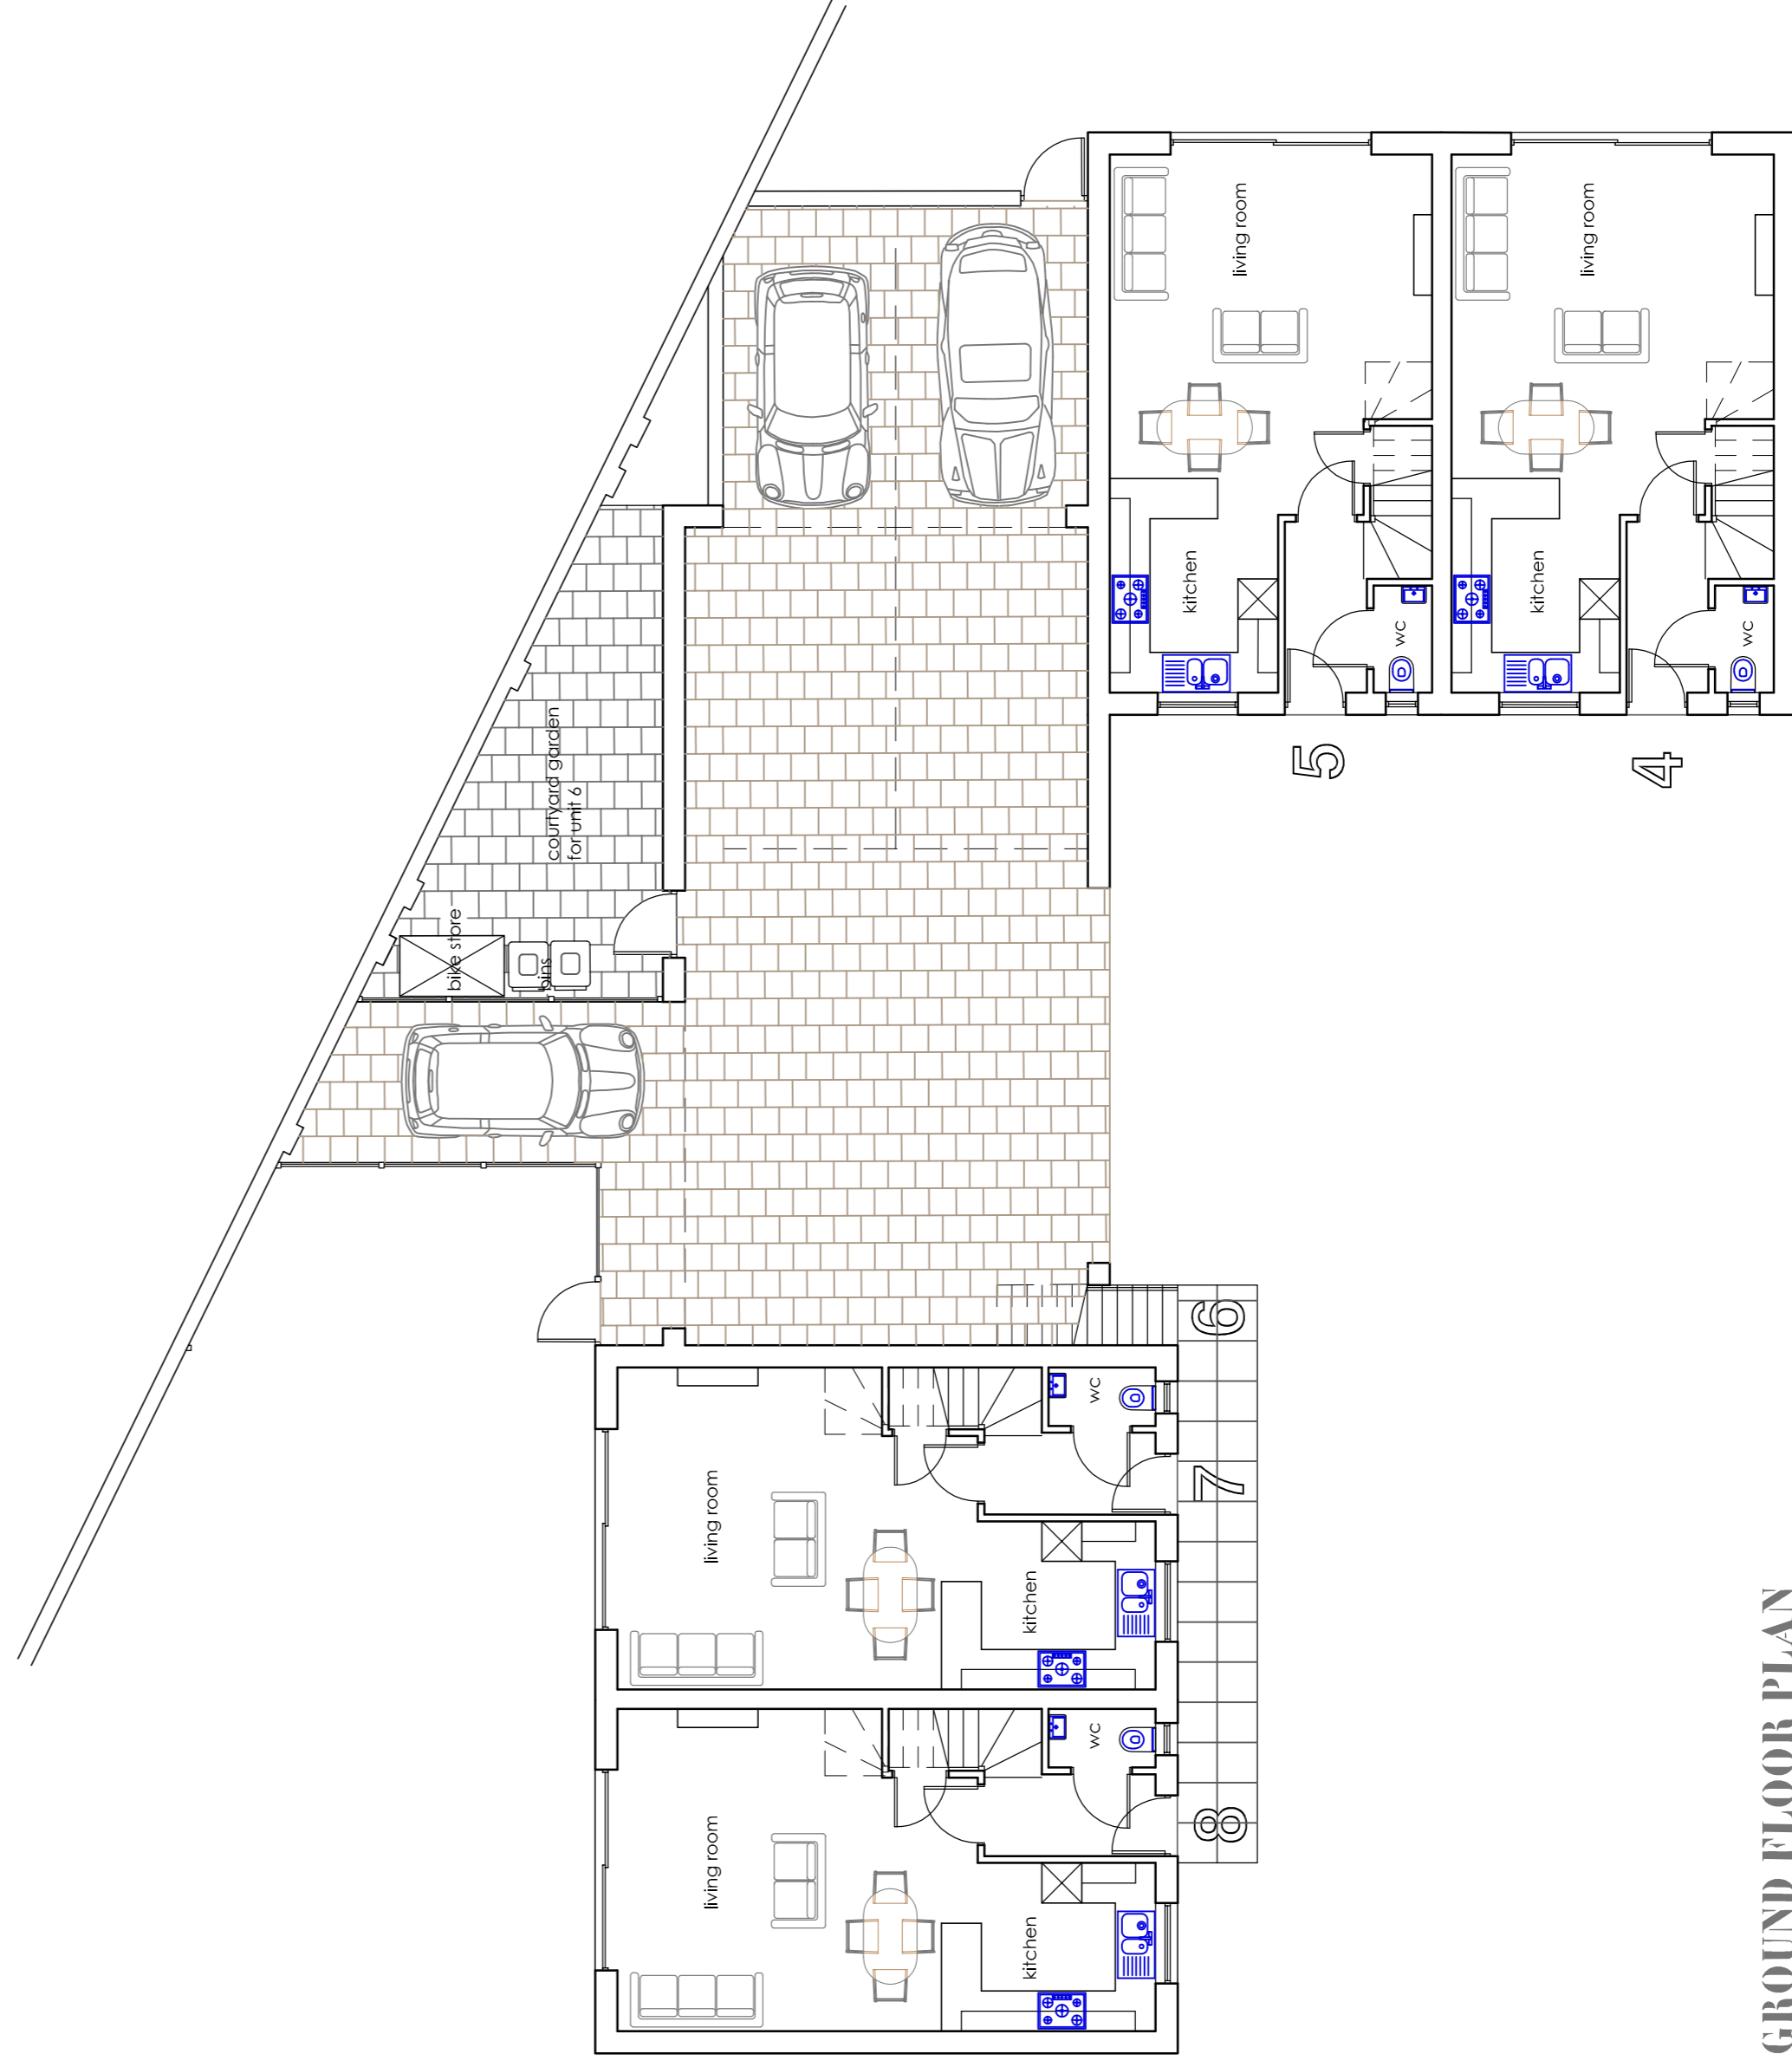

GROUND FLOOR PLAN




FIRST FLOOR PLAN

The drawings in the copyright of Sherlock Architecture and it must not be copied, altered or reproduced without their permission. All dimensions are given in millimeters unless otherwise stated. Dimensions over scaled areas and all to be checked on site.

revisions

A	Revised design	25.9.21
B	Minor revision	2.11.21
C	Minor revision	10.11.21
D	Minor revision	10.11.21

 

**SHERLOCK ARCHITECTURE**  
 109a WINCHESTER ROAD  
 ROMSEY  
 WILSON DESIGNER HOMES

Project: 109a WINCHESTER ROAD ROMSEY  
 Client: WILSON DESIGNER HOMES  
 Drawing: PLOTS 4-8 PROPOSED FLOOR PLANS

Date	Scale	Sheet	Job No.
JULY 21	1:100	A1	

Stage: drawing no. rev

**P 08 D**