



WINCHESTER ROAD : ROMSEY


PLOTS 4-8

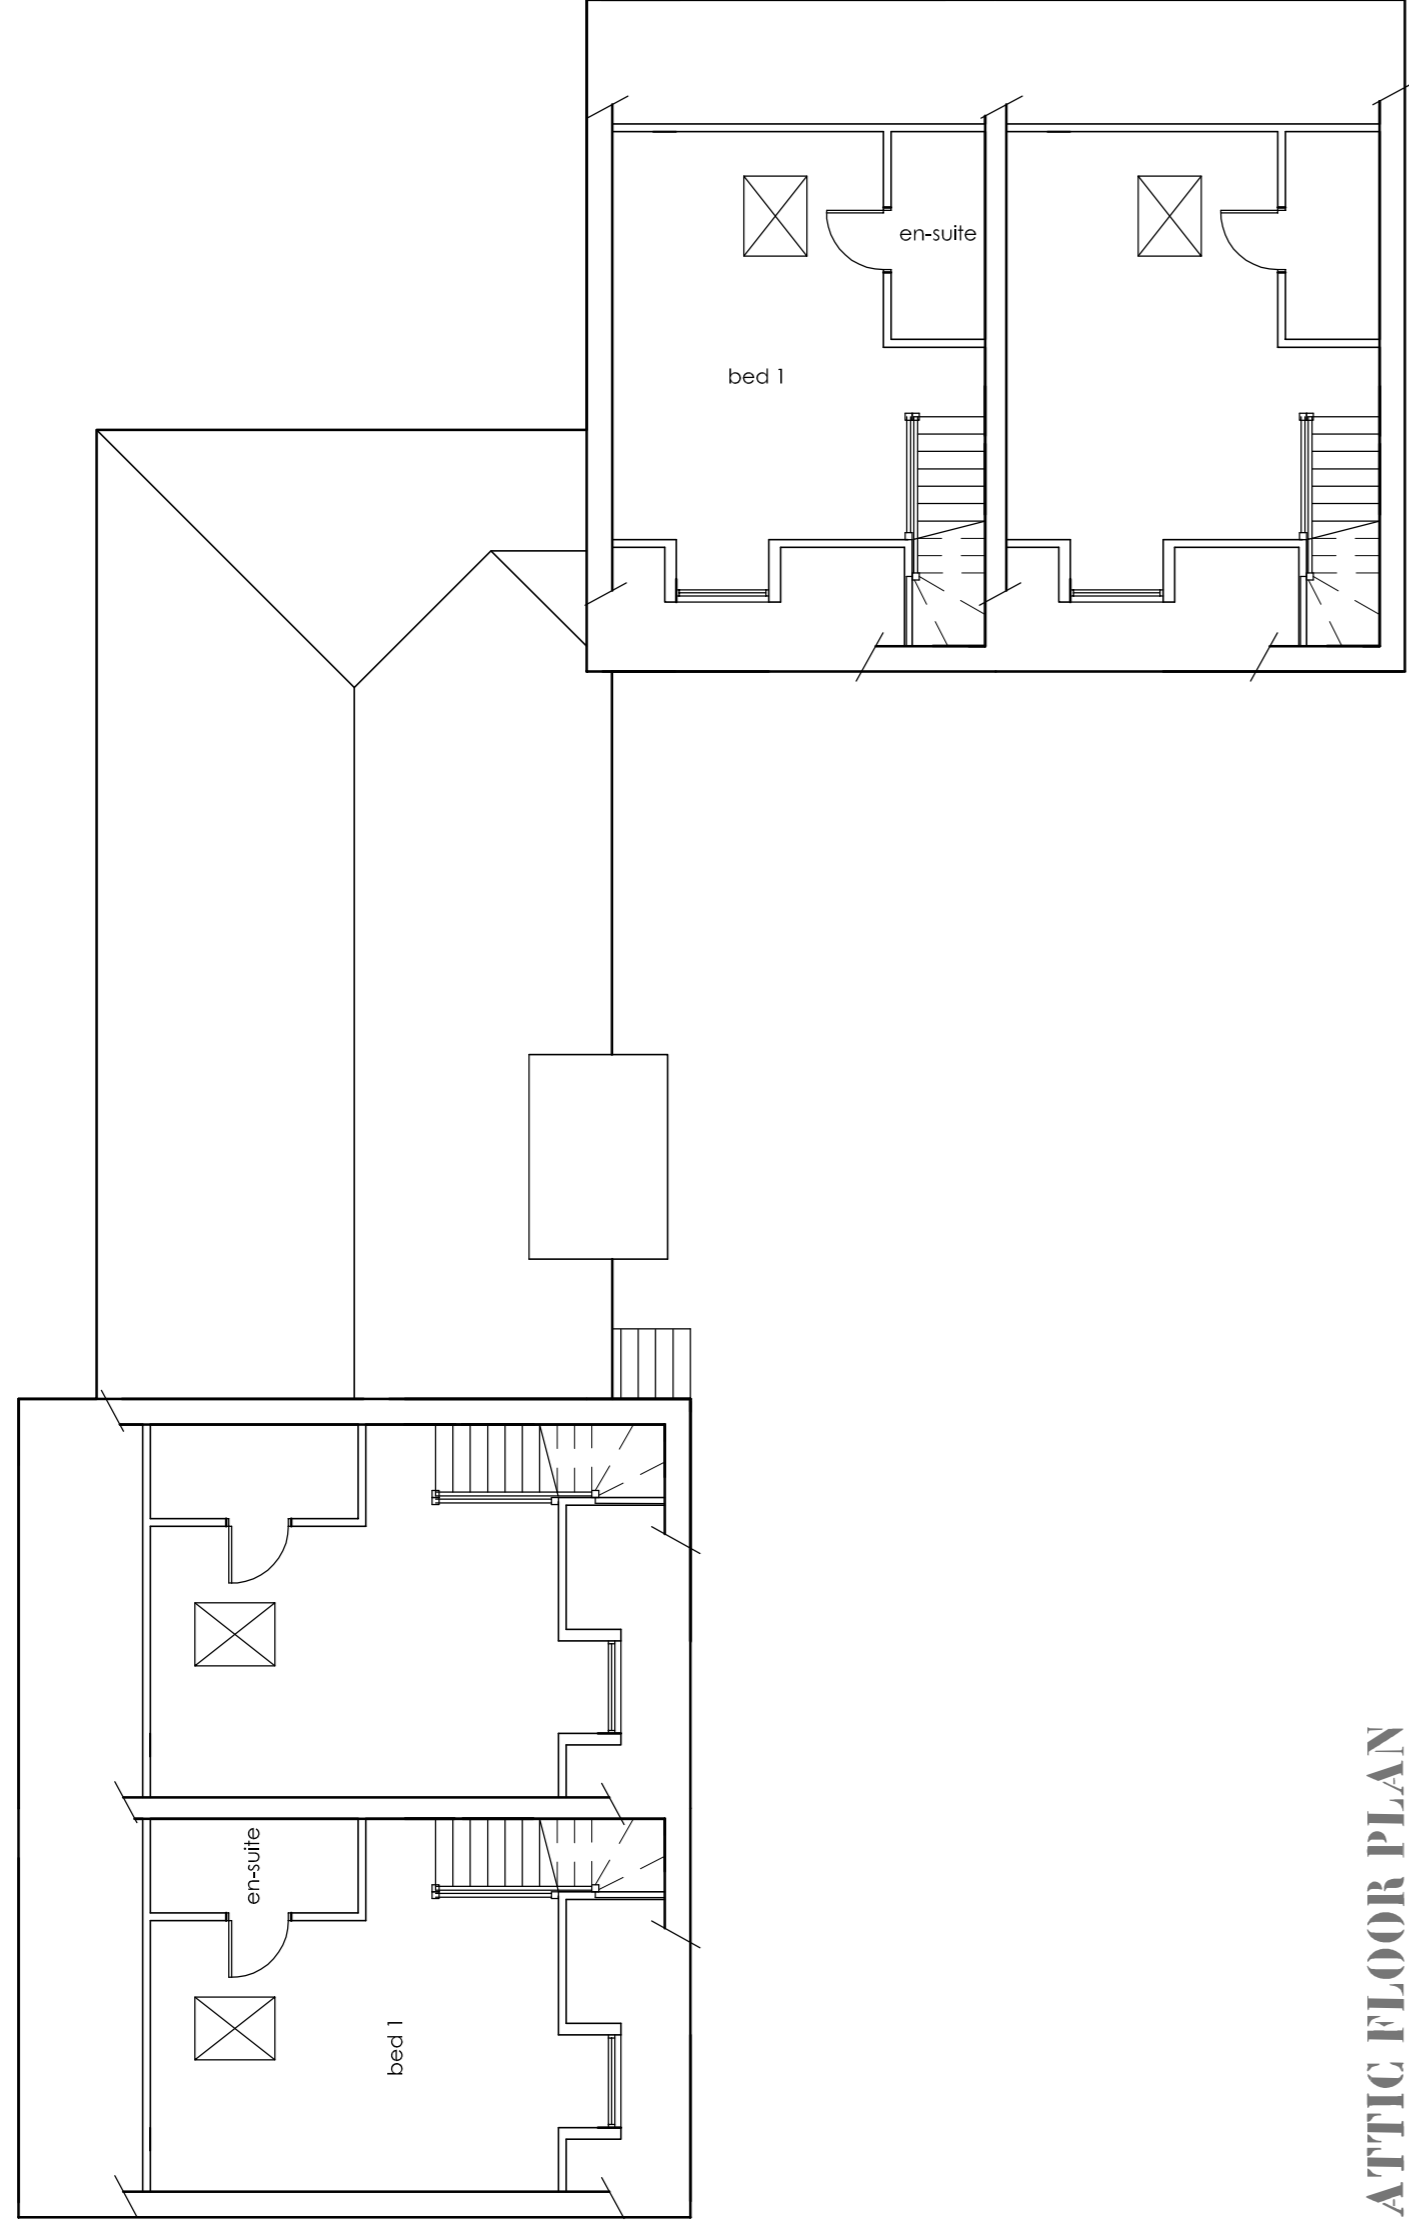

ATTIC FLOOR PLAN

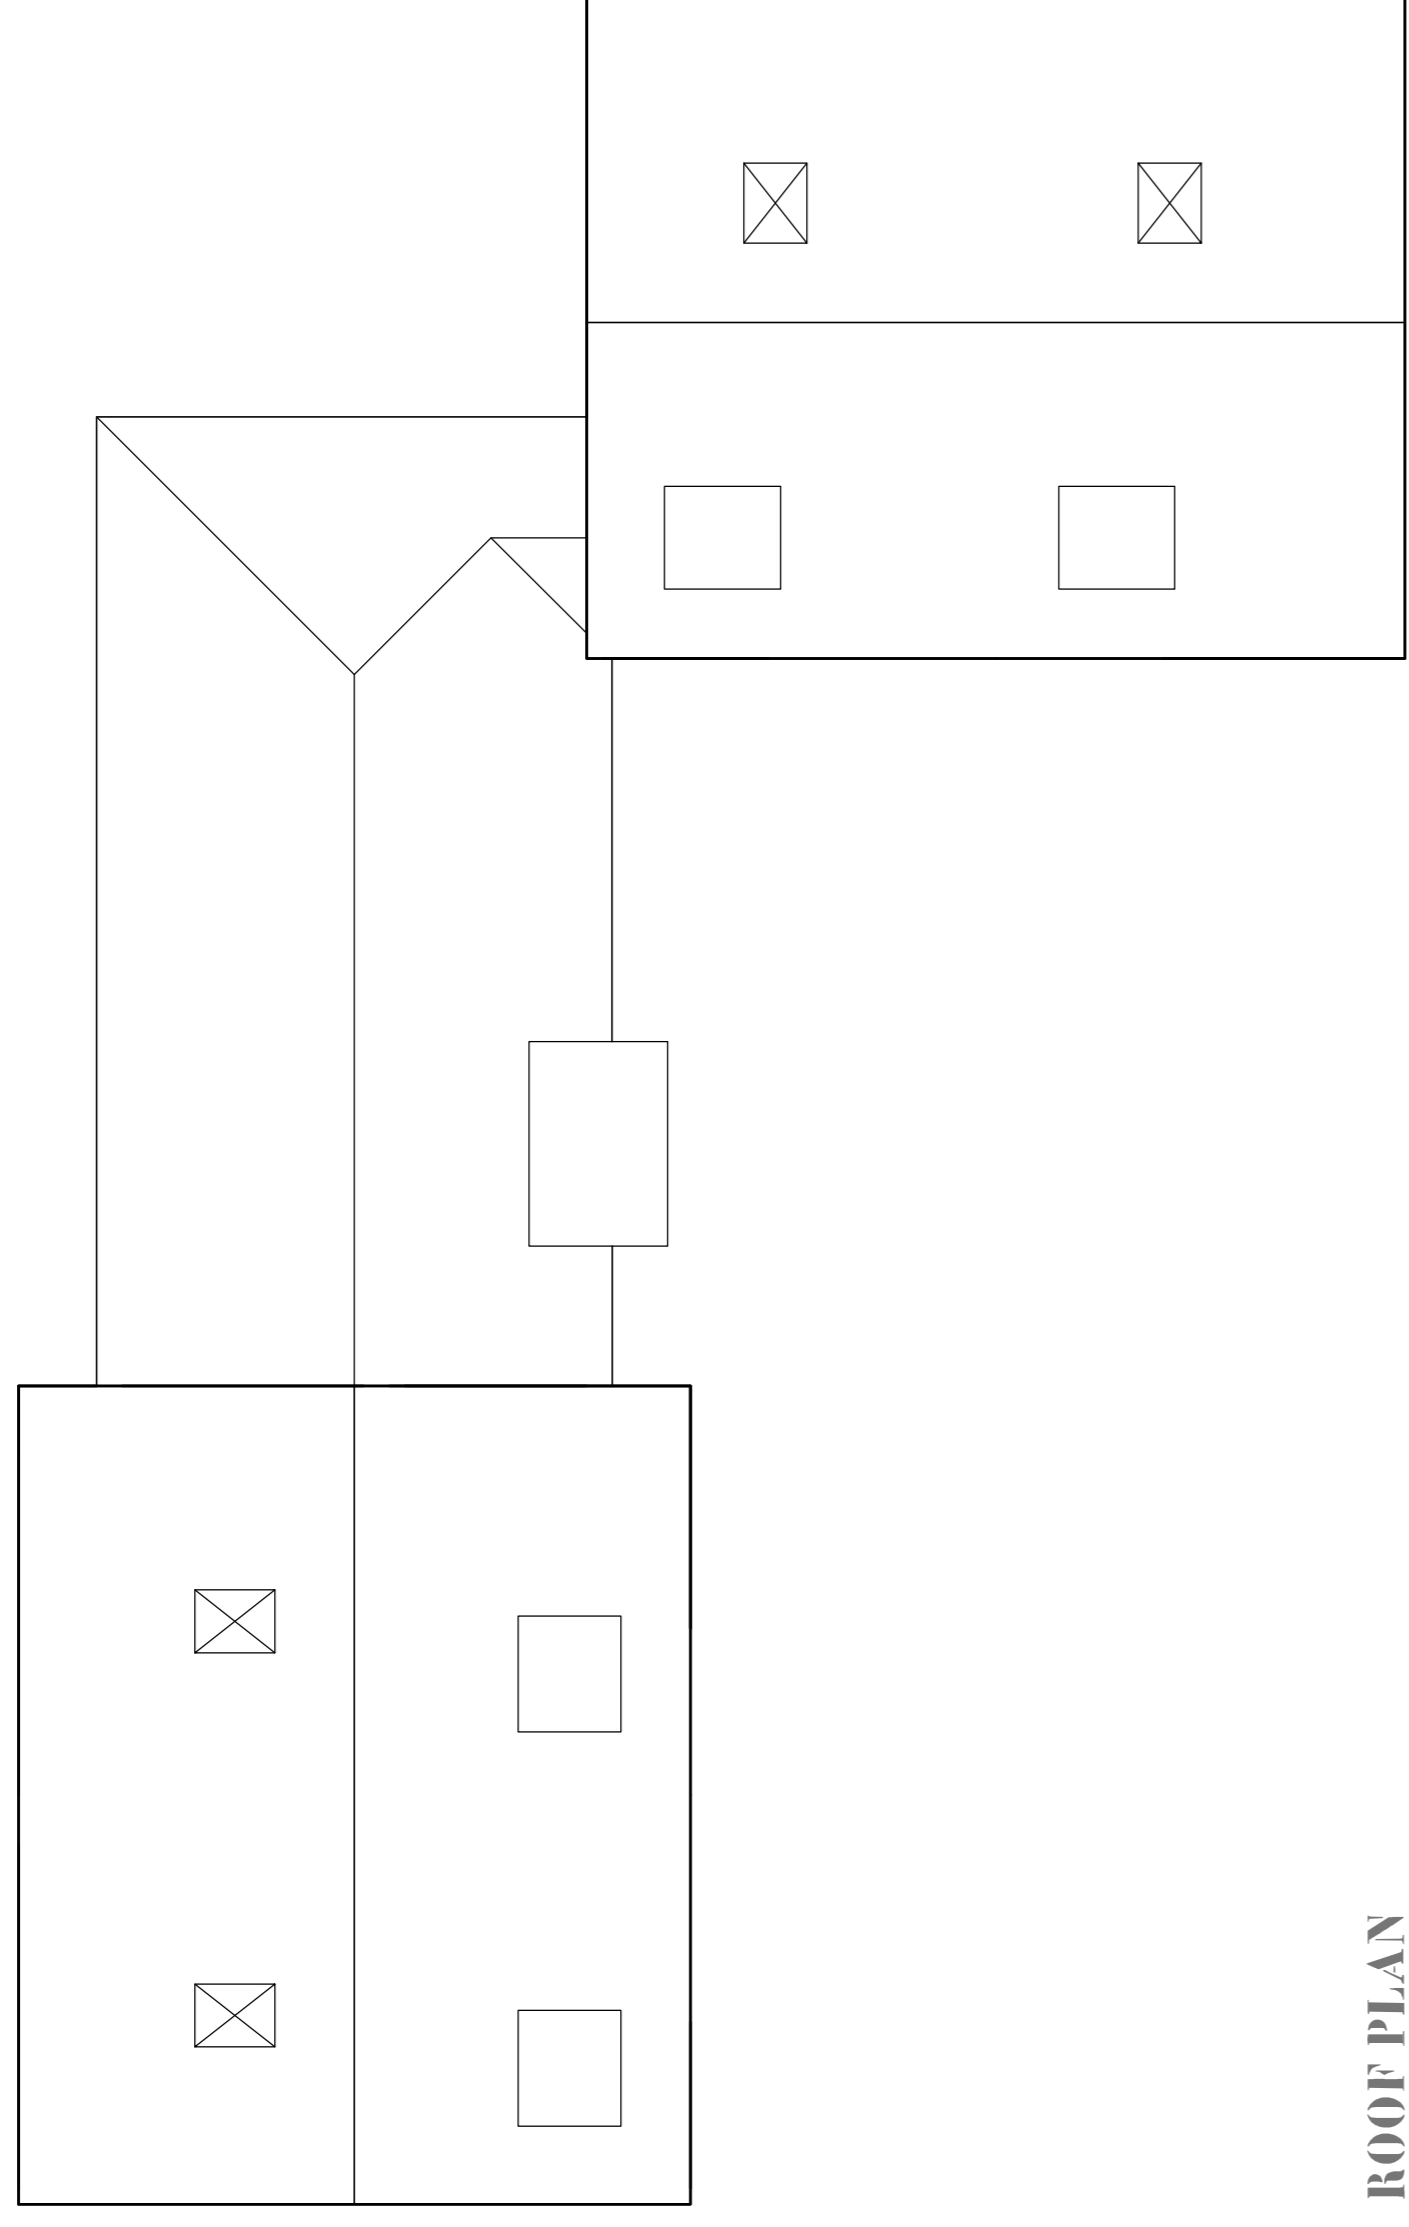

ROOF PLAN

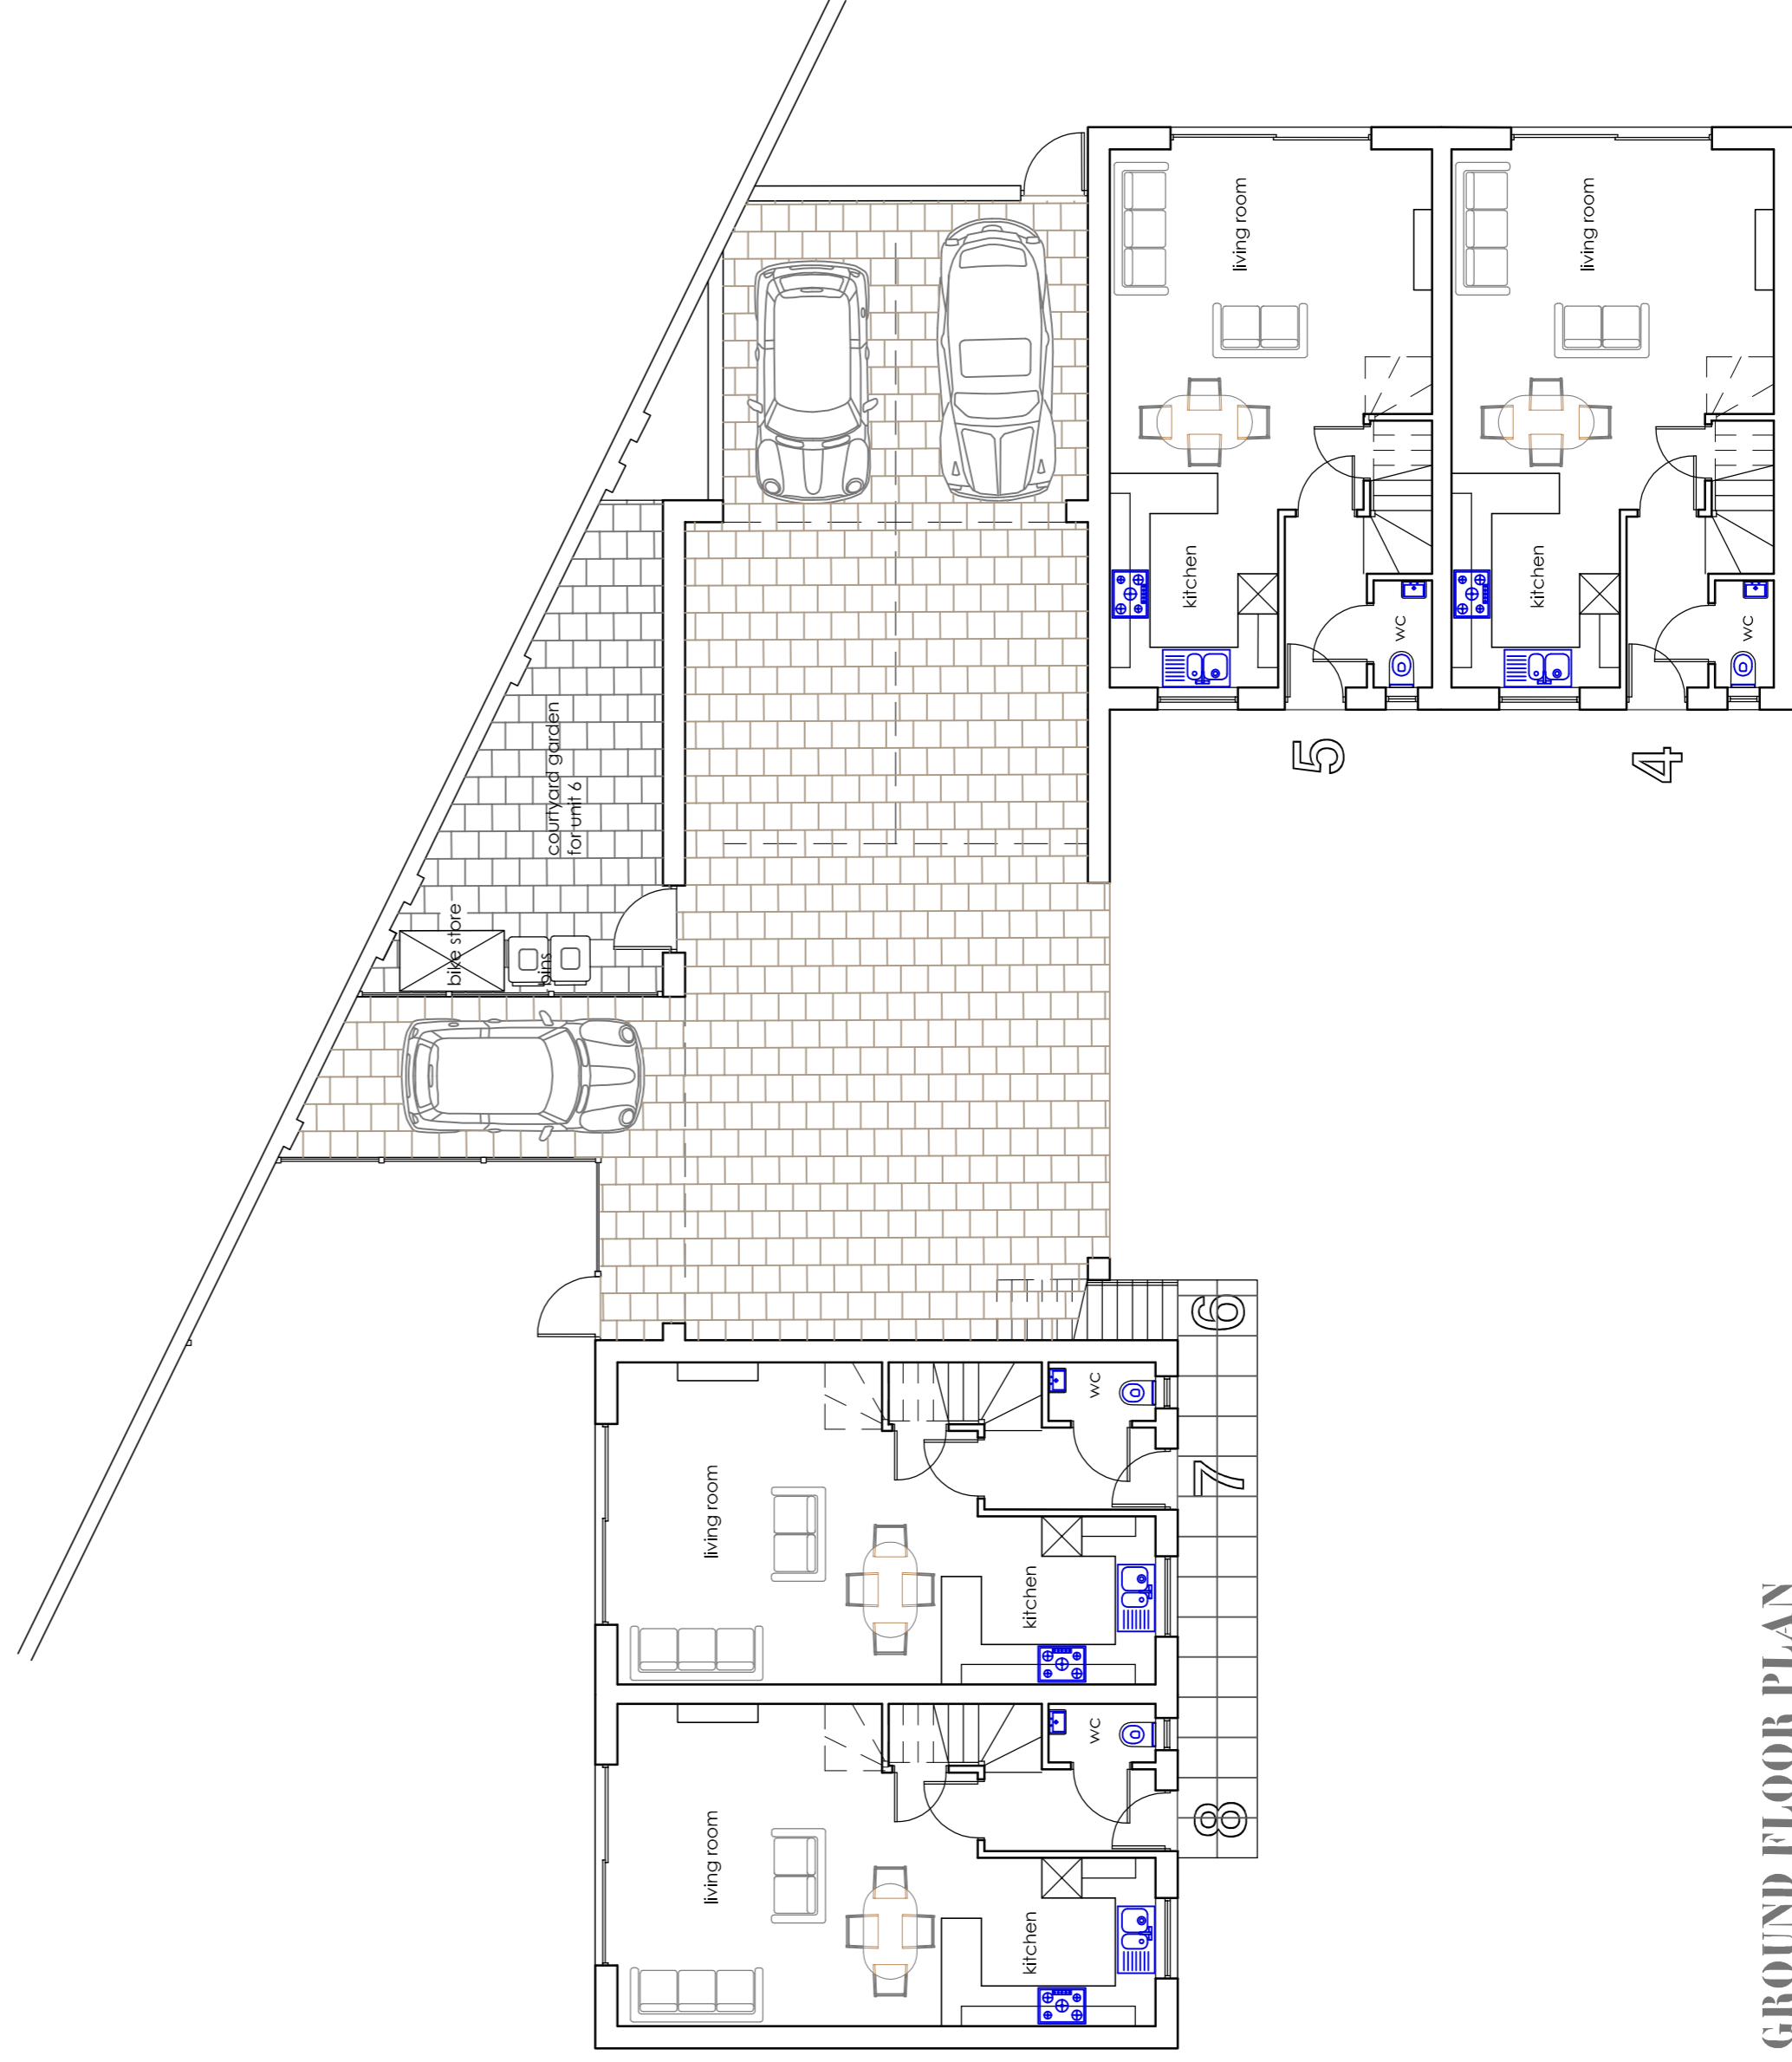

GROUND FLOOR PLAN




FIRST FLOOR PLAN

The drawings in the copyright of Sherlock Architecture and it must not be copied, altered or reproduced without their permission. All dimensions are in millimeters unless otherwise stated. Dimensions over scaled areas and all to be checked on site.

revisions

A	revised design	25.9.21
B	minor revision	2.11.21
C	minor revision	10.11.21
D	amendments	10.11.21

 

Project: 109a WINCHESTER ROAD ROMSEY

Client: WILSON DESIGNER HOMES

Drawing: PLOTS 4-8 PROPOSED FLOOR PLANS

Date:	Scale:	Sheet:	Job No.
JULY 21	1:100	A1	

Stage: Drawing no.: P 08 Rev: D