



Type A

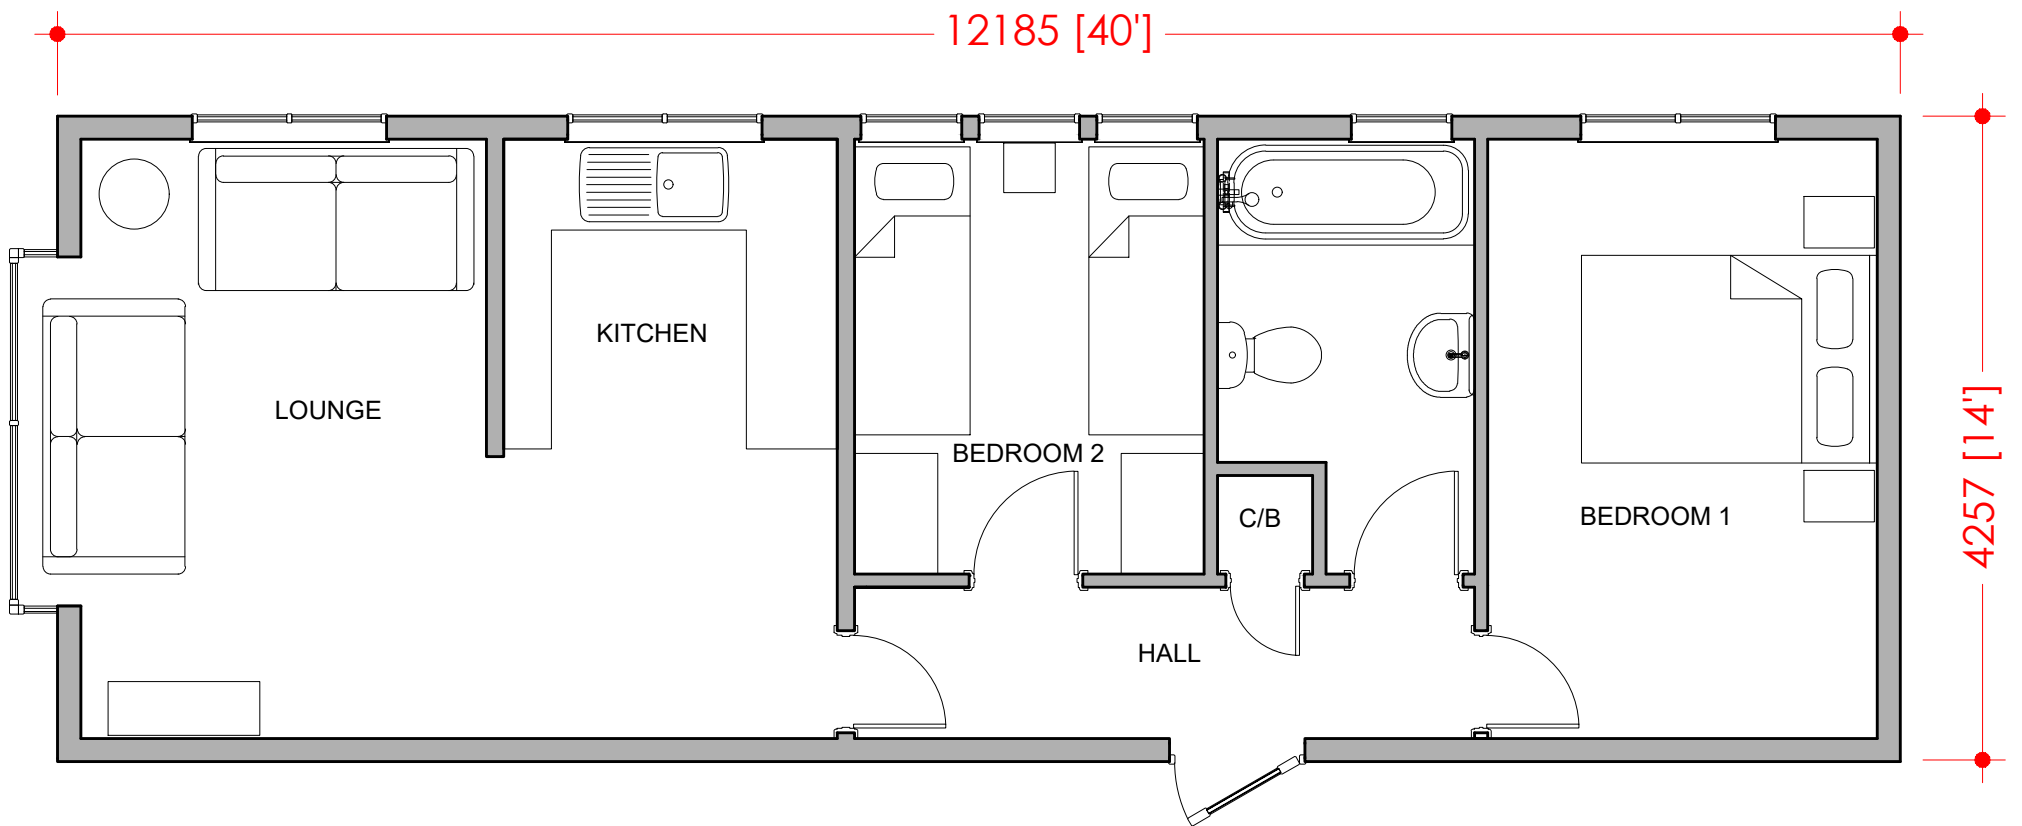

Type B

 

drawing
CARAVAN FLOOR PLAN

drawing no. TMA/881/B50 - revision scale 1:50 @ A3

client
MR HENRY AYRES
project
THE FIRS, SARSON LANE
AMPORT, ANDOVER
SP11 8DY

revisions
- - - - -

T | M | A
CHARTERED SURVEYORS - PROPERTY CONSULTANTS
THE GATEHOUSE 116-118 RAINSFORD ROAD
CHELMSFORD ESSEX CM1 2QL
TELEPHONE 01245 210060