



October 2021  
db  
| Drawn | checked |

8020 / P10  
House 2 Ground Floor Plan 1:100@A3  
Site to rear of 11 Church Street, Romsey SO51 8BT



**THE**  
**Genesis Design**  
**STUDIO**

CHARTERED ARCHITECTS

MEAD MILL MILL LANE ROMSEY  
HAMPSHIRE SO51 8EQ

T: (01794) 519333  
F: (01794) 519666  
E: mail@thegenesistudiostudio.com

© The Genesis Design Studio Ltd

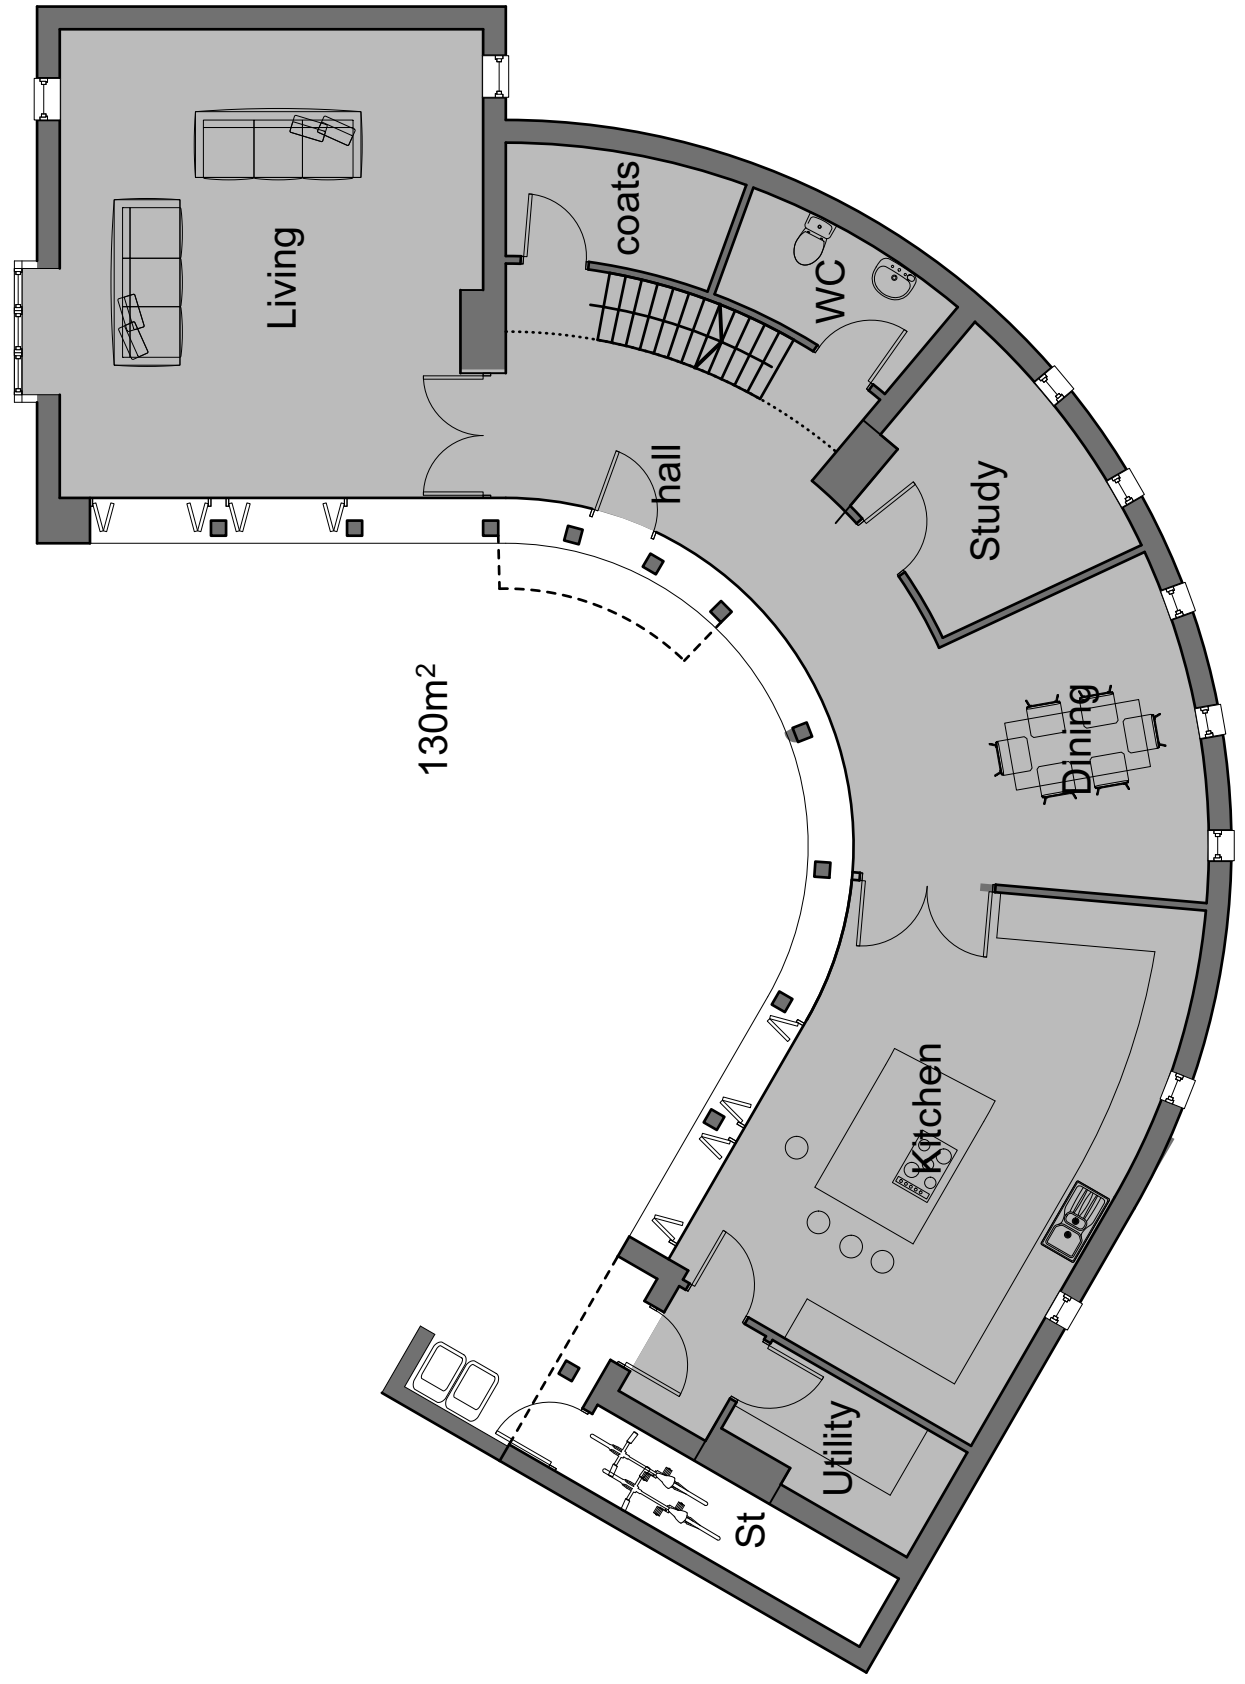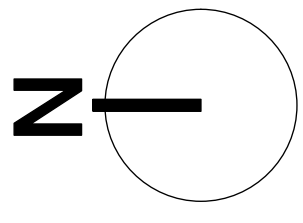

## House 2 Ground Floor Plan

