


**KEY:**


- 1. Red brick to match existing brick on Hillview House
- 2. High performance aluminium framed windows
- 3. Zinc to side of Dormer windows
- 4. Timber canopy
- 5. Hill View
- 6. Red brick terrace

**Note:**  
Please see landscape plans for detailed planting information

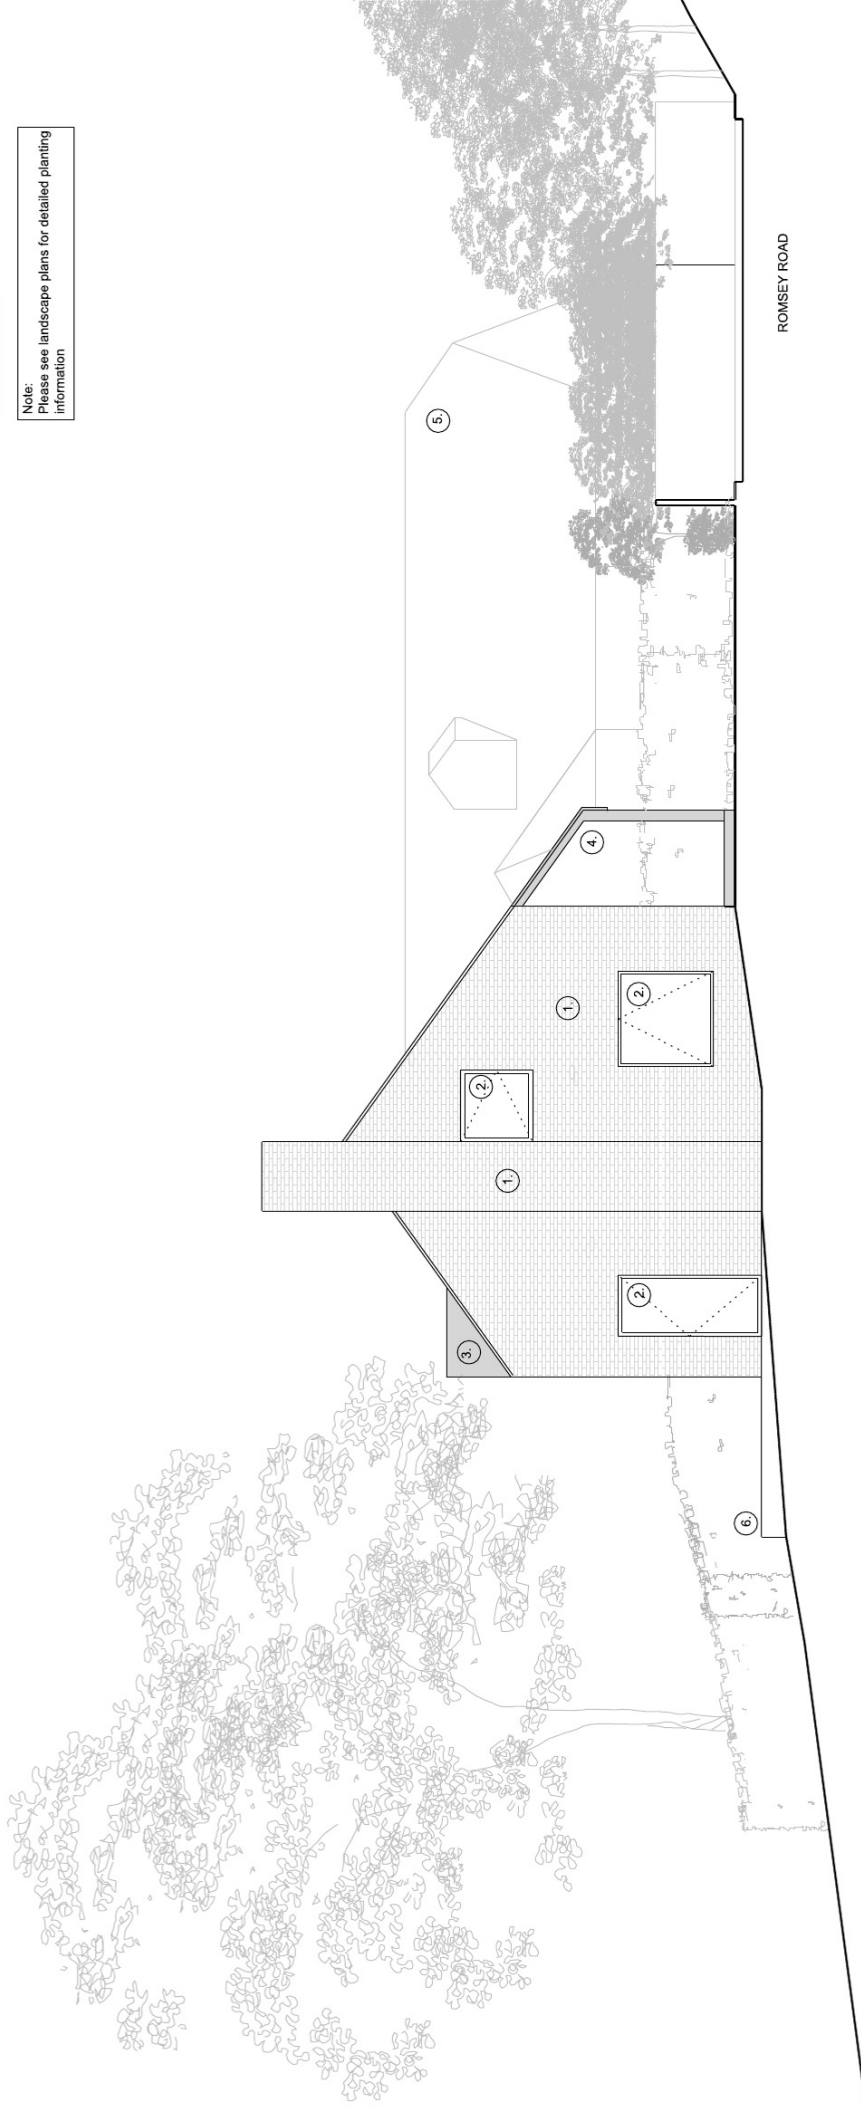

WEST ELEVATION

This drawing is the copyright of Studio Battersby Edgley Architects and may not be copied, altered or reproduced in any way or passed to a third party without their written authority. This drawing is for information purposes only and should not be used for construction. Do not scale from this drawing.

 

**STUDIO BATTERSBY EDGLEY**  
 Laura Battersby BArch (Hons) Dip Arch, ARB, RIBA  
 laura@battersbyedgley.com  
 0781 653 8659  
 Project name: Hill View

Drawing: PROPOSED WEST ELEVATION

Date: MARCH 2021	Job no: 161	Drawing no: PL 120
Scale: 1:100@ A3	Revision: REV B 27/05/22	Drawn by: LB

**PL 120**  
**FOR PLANNING**