

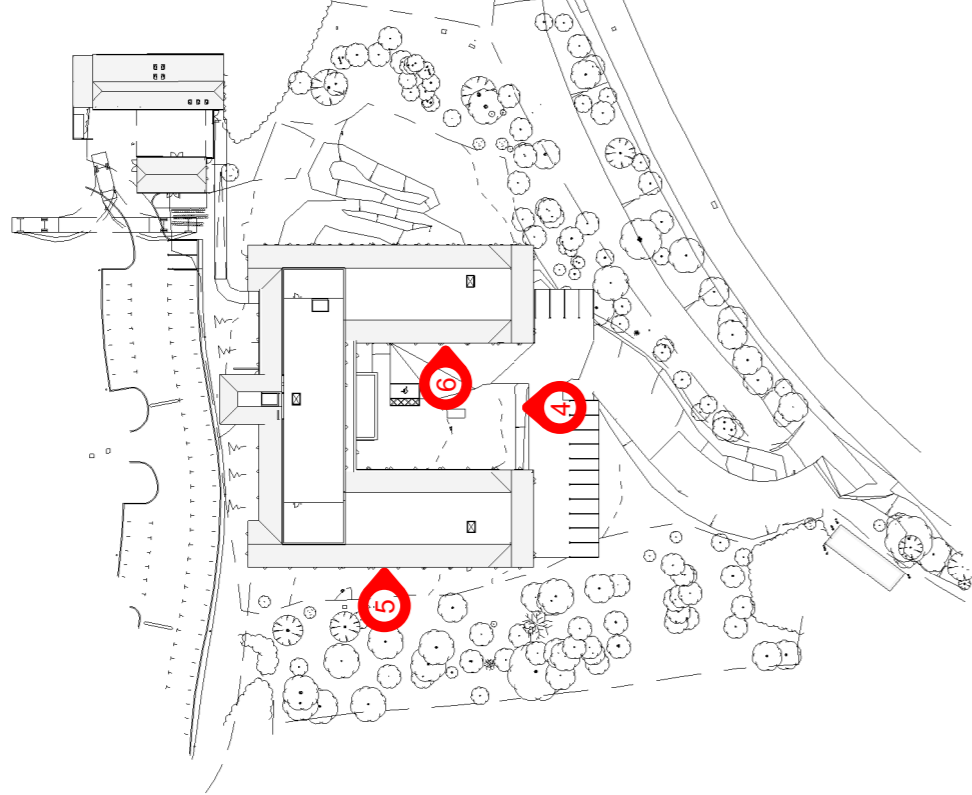


The architect is responsible for checking dimensions, tolerances and references. Any discrepancy to be verified with the Architect before proceeding with the works. Where an item is covered by drawings to different scales the larger scale drawing is to be worked to.
Do not scale drawing. Figured dimensions to be worked to in all cases.
CDM REGULATIONS 2015. All current drawings and specifications for the proposed works must be checked against the Designers Hazard and Environment Assessment Record.
All intellectual property rights reserved.

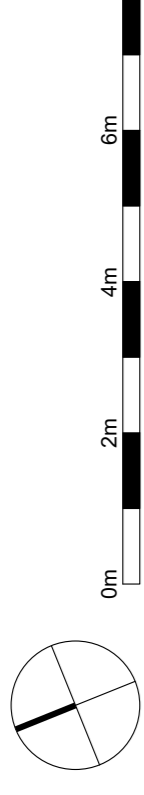


Materials Key

1. Plain tiles with varied colour and finish referencing the existing buildings at Grove Place
2. Soft red brickwork with varied colour and finish referencing the main building material found at Grove Place
3. Standing seam metal roof finish
4. Powder coated metal framed windows and doors
5. Projecting balcony to first floor close care retirement apartments
6. Metal rain water goods and down pipes

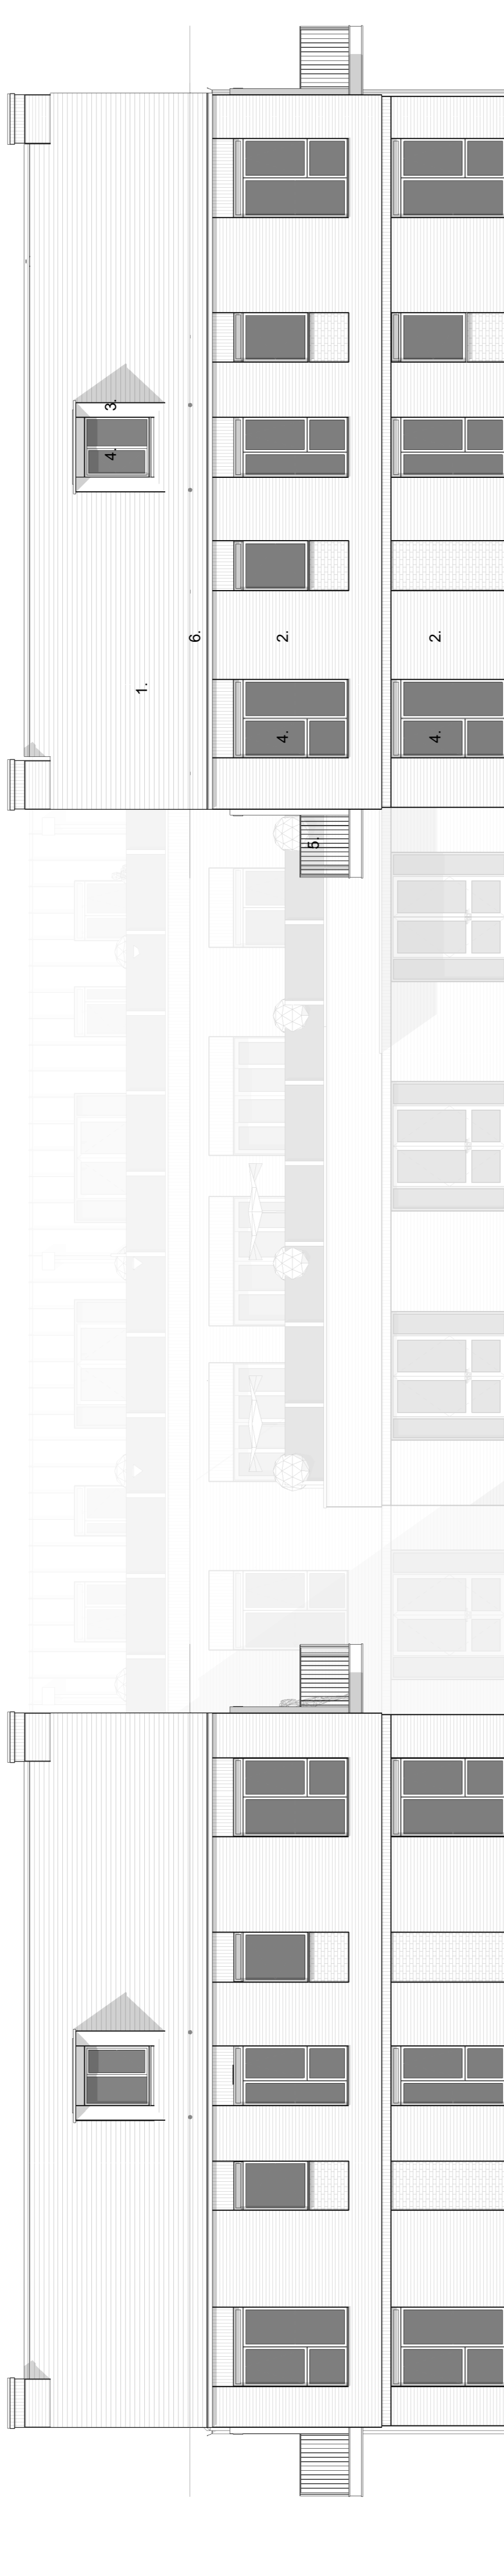

South Elevation - 4
1 : 100

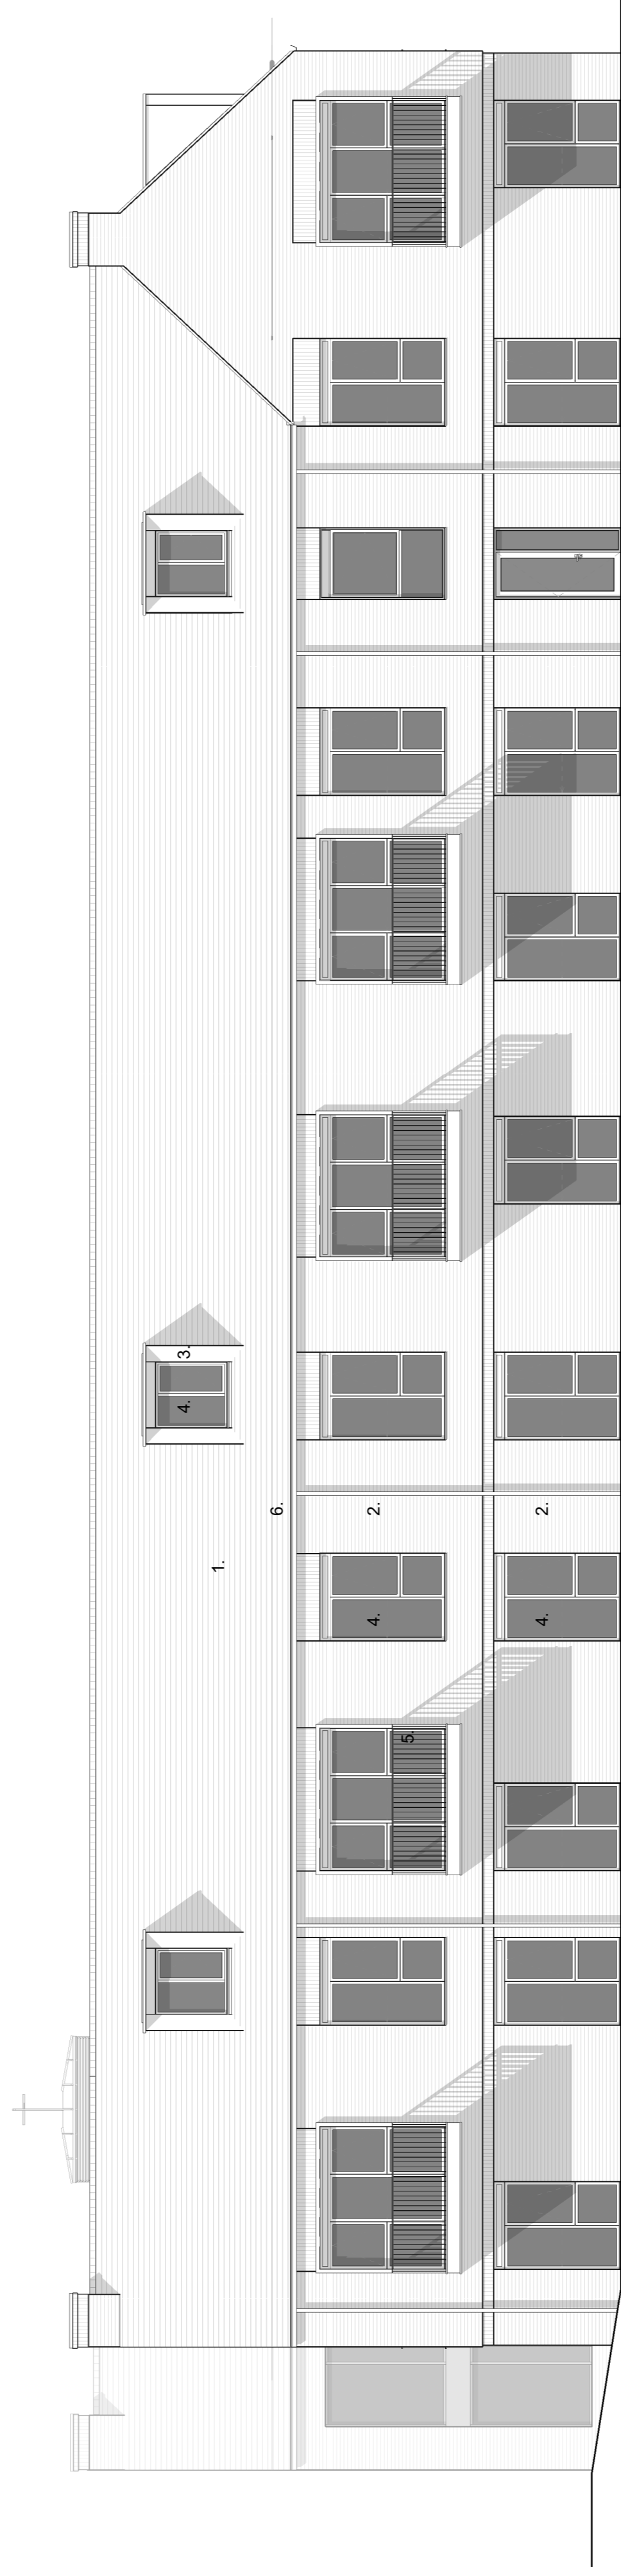

West Elevation - 5
1 : 100



West Courtyard Elevation - 6
1 : 100

| Rev | Date | PLANNING | Description | SA | SA | Dwn | Chd |
|----------|------|----------|-------------|----|----|-----|-----|
| 10.12.21 | | | | | | | |

Grove Place, Nursing
Proposed Elevations - Sheet 2

AA5856-2022 **REV -**

PLANNING

Drawn CJP Checked SA Date 10/12/21 Scale @ A1 As indicated



pip-co.uk
Surrey
020 8339 3600