



**Room Key**

- a - entrance
- b - formal living
- c - kitchen/ living/ dining
- d - utility
- e - W/C / shower
- f - study
- g - bedroom
- h - en-suite
- i - bathroom
- j - landing
- k - storage cupboard/ wardrobe
- l - plant room

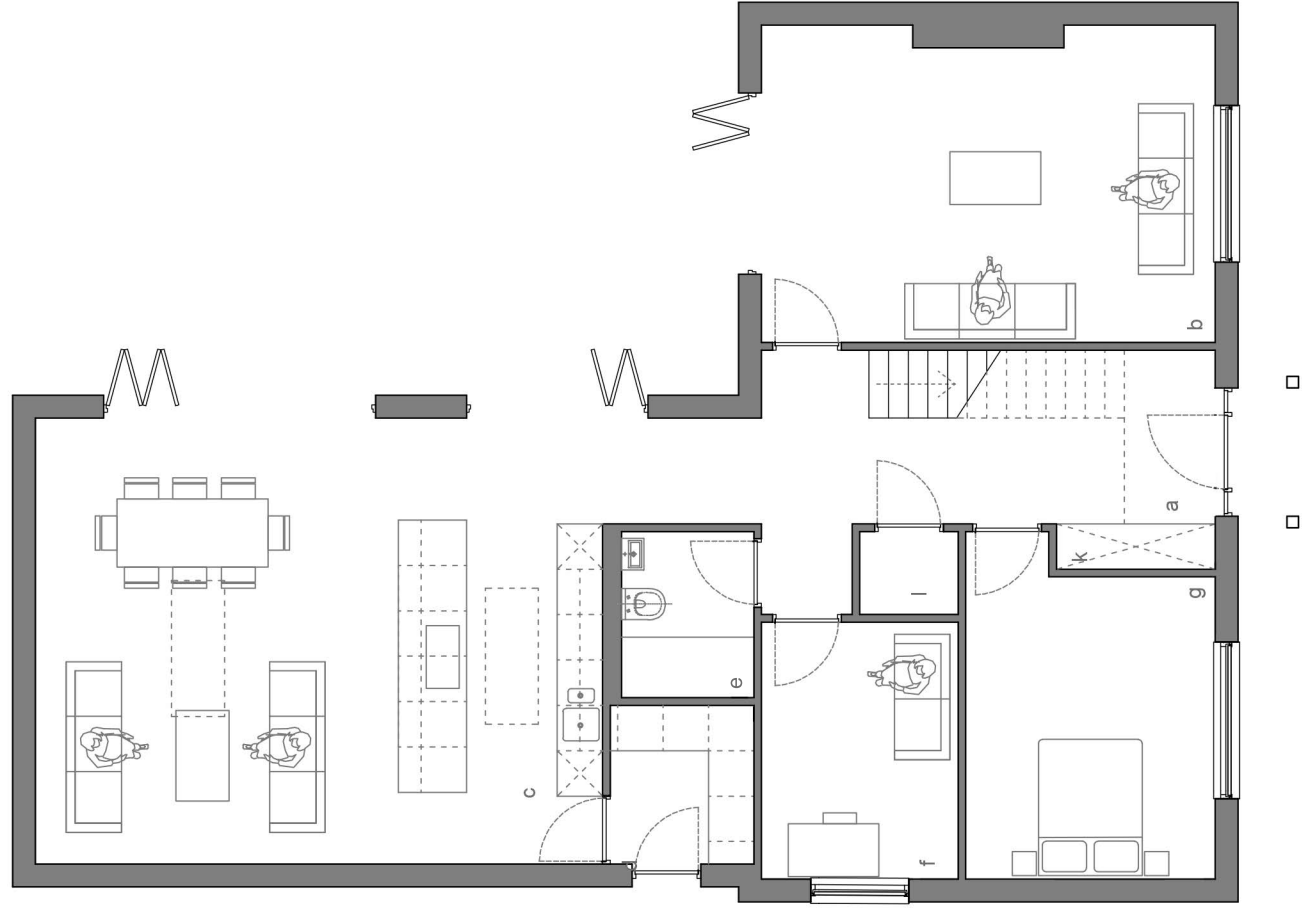

**01 Ground Floor Plan**

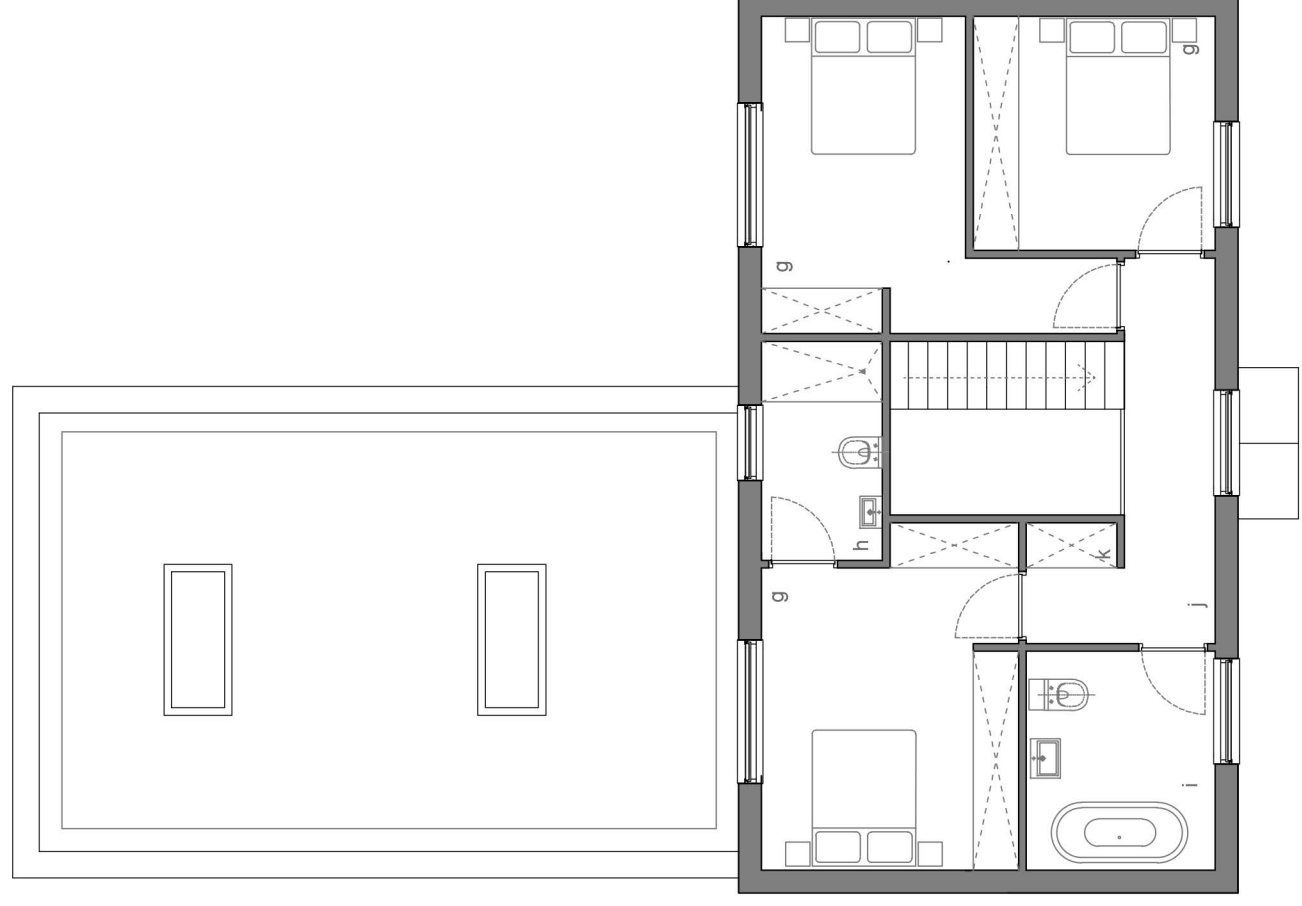

**02 First Floor Plan**



NOTE: This drawing is to be scaled for planning purposes only

Drawing: Proposed Floor Plans

Scale: 1:100

Date: 28/05/2022

Paper Size: A3

Dwg No: 19-006-D-03

Project: Erlcombe, Lockerley

Status: Planning

Client: Mr M Blackledge

Address: Erlcombe, Butts Green, Lockerley,  
Romsey, SO51 0JG

enquiries.amdesign@gmail.com

