


Key

- a - ppc aluminium roof light
- b - sedum blanket
- c - clay tile
- d - clay ridge tile

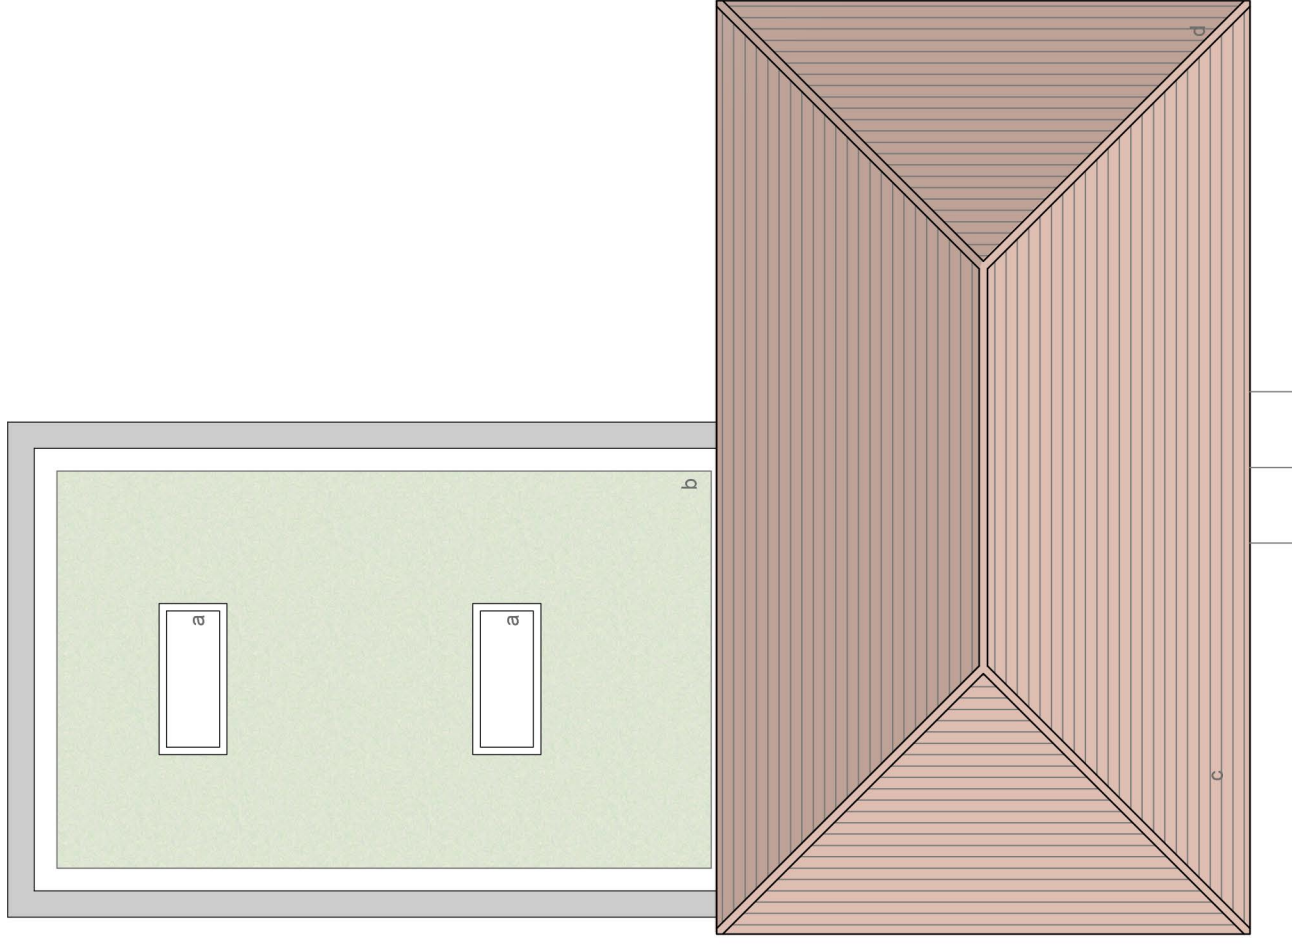

01Roof Plan

	Drawing: Proposed Roof Plan Scale: 1:100 Date: 28/05/2022	Dwg No: 19-006-D-04 Project: Erlcombe, Lockerley Status: Planning	Client: Mr M Blackledge	
			Address: Erlcombe, Butts Green, Lockerley, Romsey, SO51 0JG enquiries.amdesign@gmail.com	
NOTE: This drawing is to be scaled for planning purposes only				
				