




Elevations Scale Bar 1:100

 


Elevations

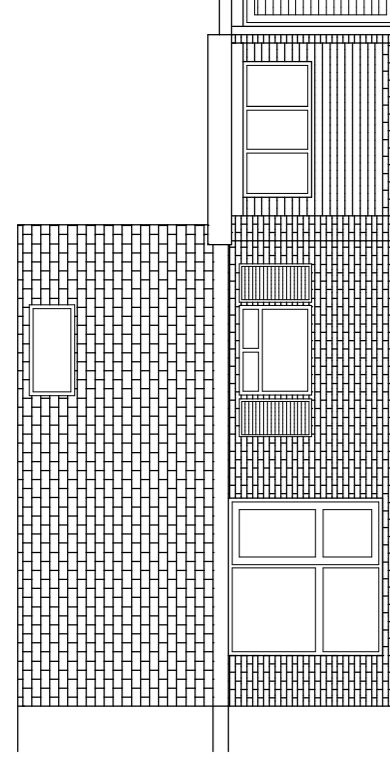


South

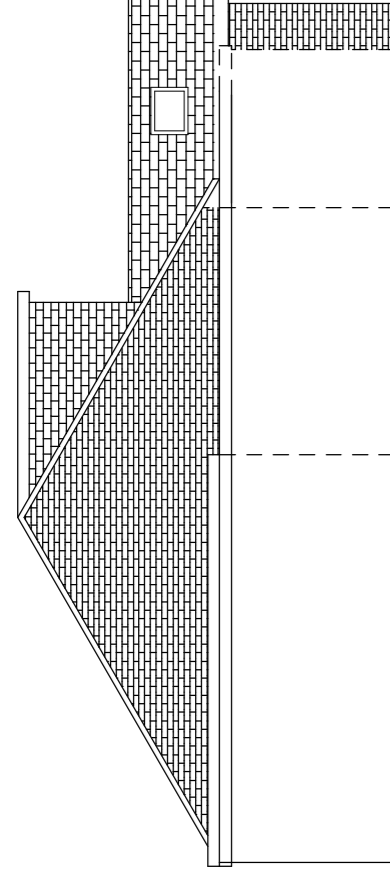

East

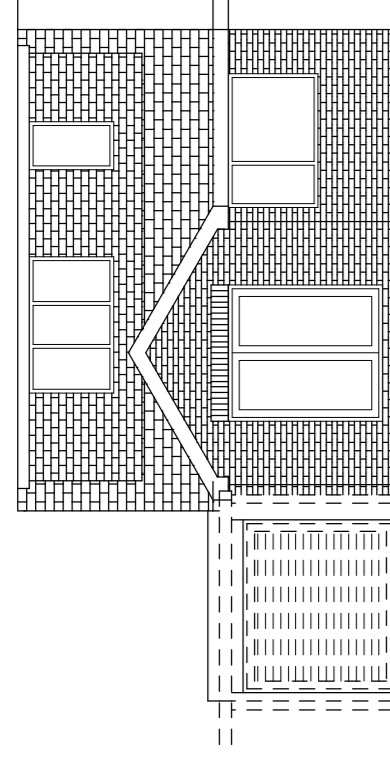

North

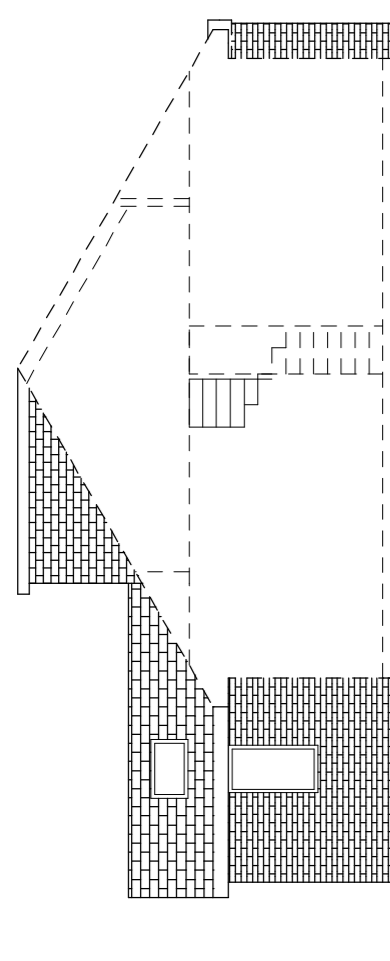


West


Pavement

○ Telegraph Pole

Driveway  
(With Parking For 3 Vehicles)

 


Inspection Chamber

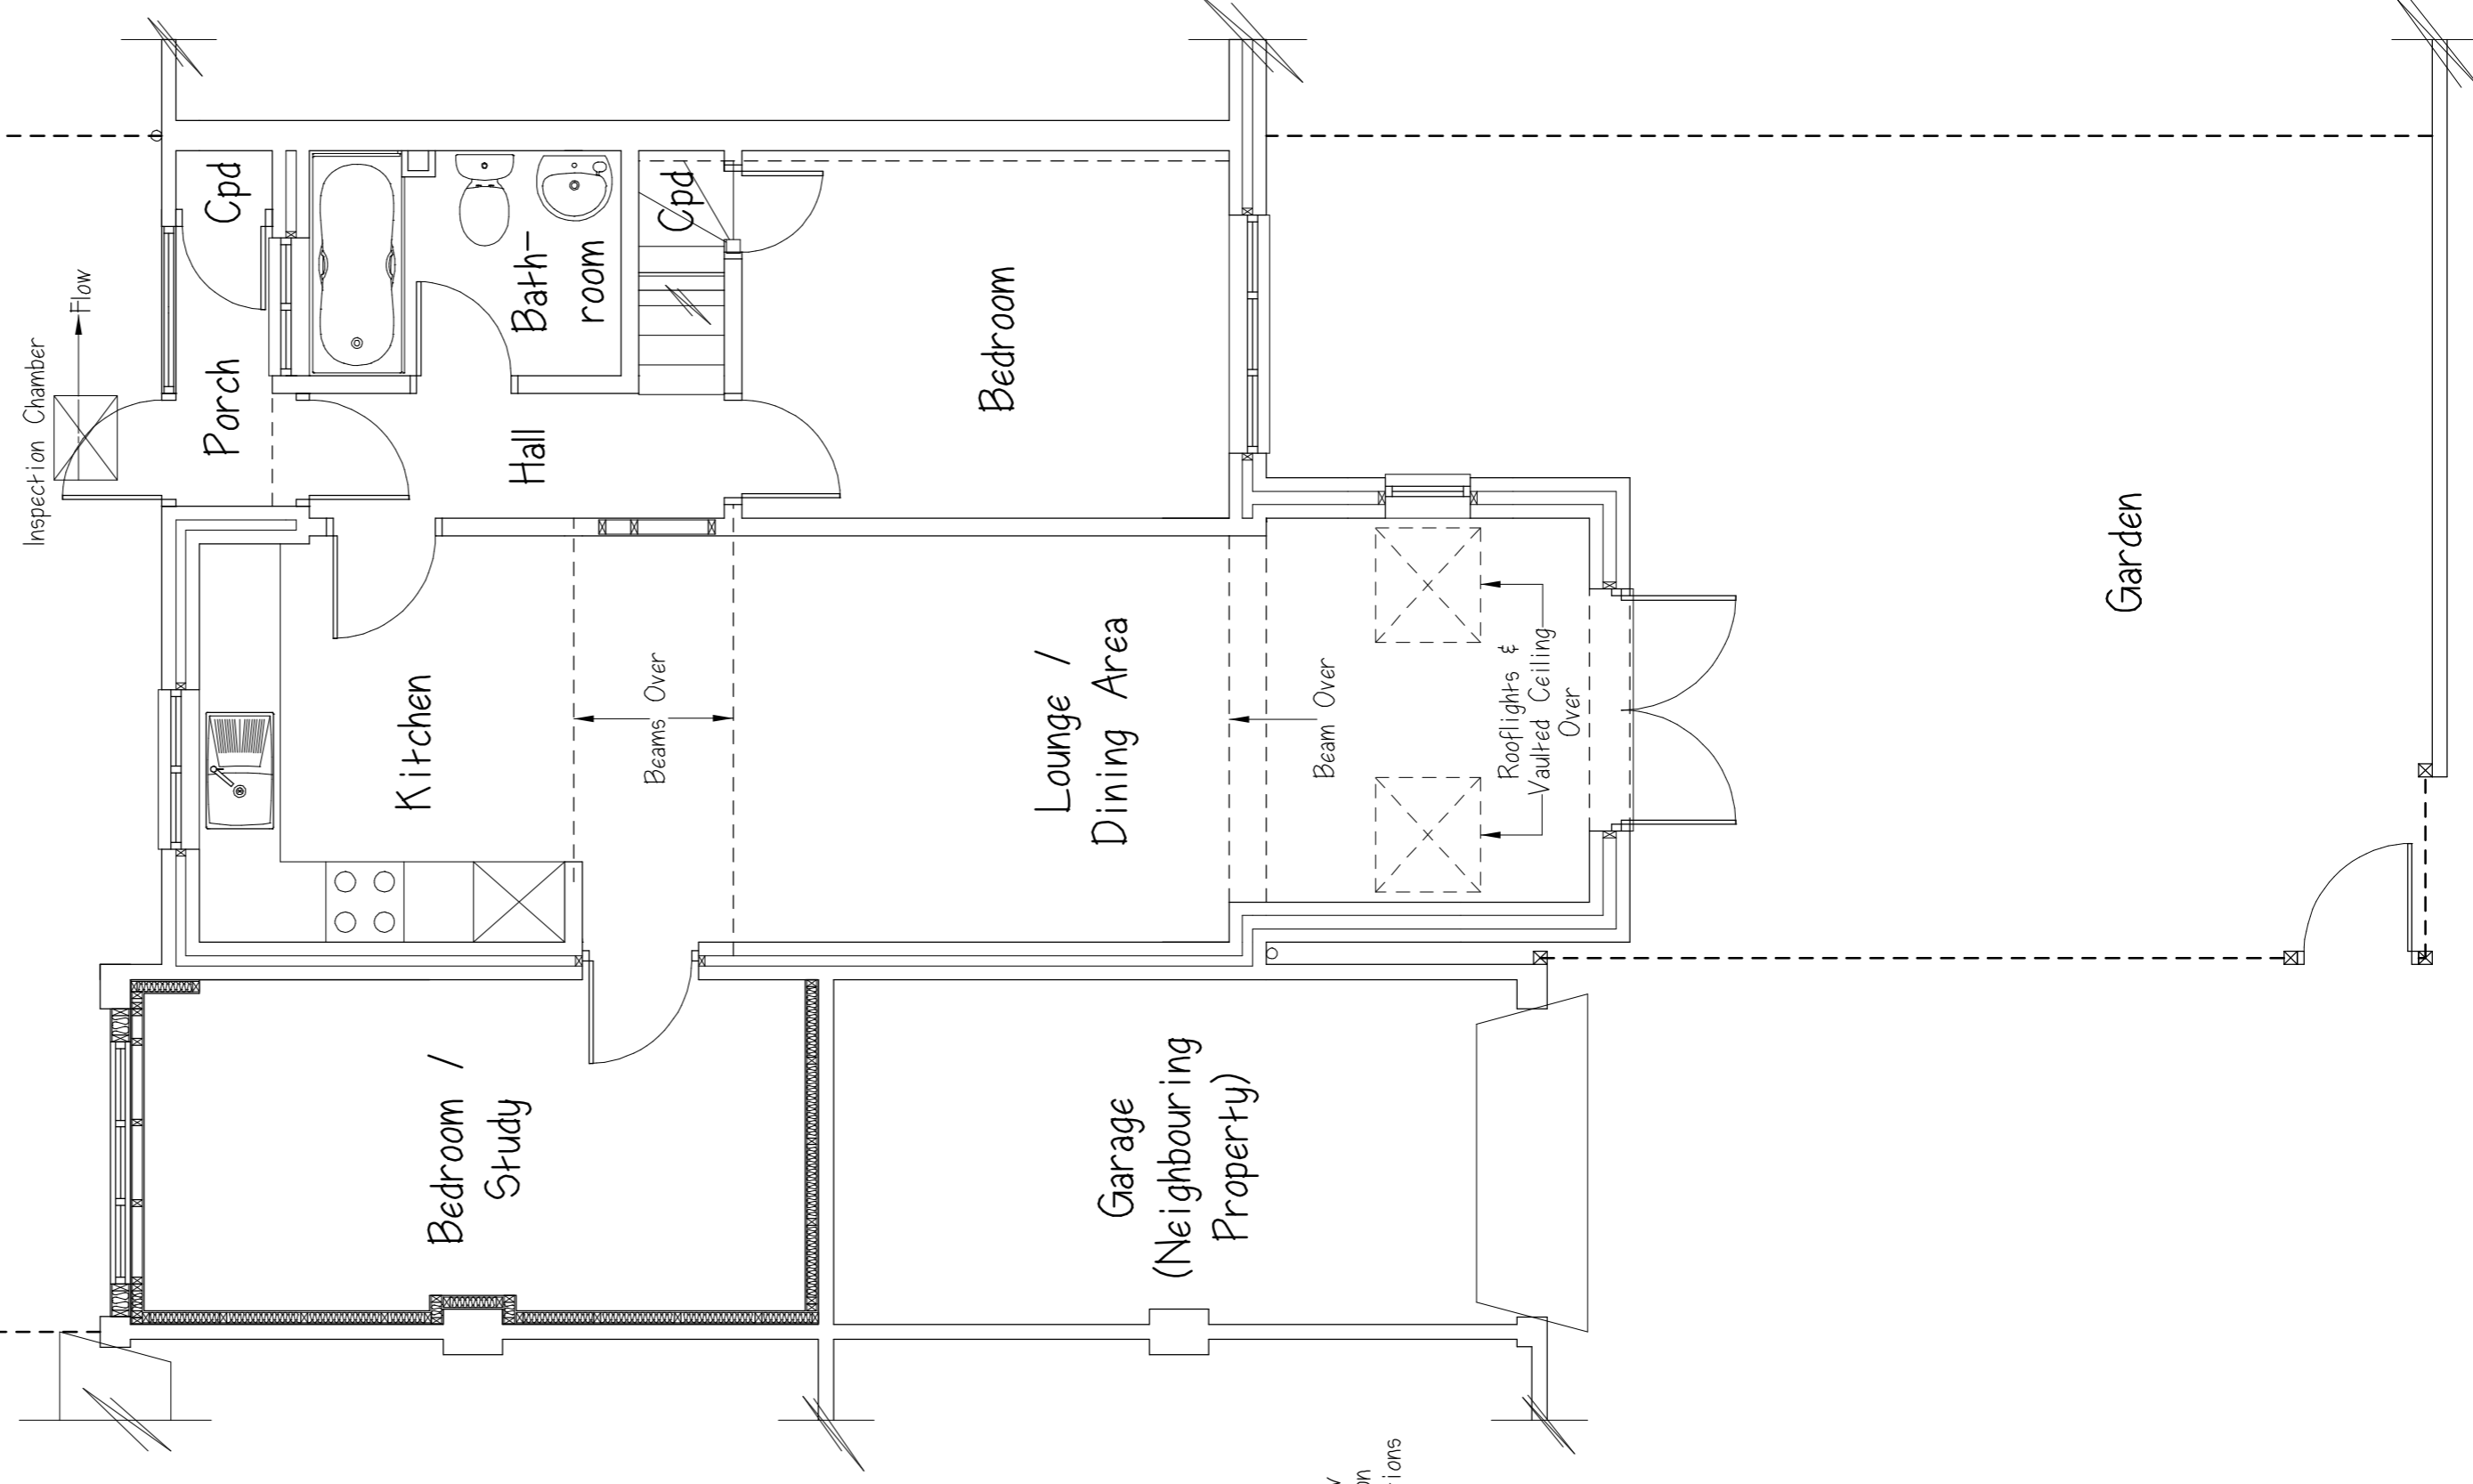

Ground Floor Plan

Inspection Chamber

 

Inspection Chamber



Kitchen

Bedroom /  
Study

Hall

Bathroom

Bedroom

Lounge /  
Dining Area

Garage  
(Neighbouring  
Property)

Garden

Inspection Chamber



Kitchen

Bedroom /  
Study

Hall

Bathroom

Bedroom

Lounge /  
Dining Area

Garage  
(Neighbouring  
Property)

Garden

1 Metre Headroom  
Line

Diminishing  
Headroom

Headroom Circa  
2.0 Metres

Eaves Storage

Rooflight

Bedroom

Eaves Storage

Cpd


Landing

En-suite


Sun Pipe Over  
To Light Stairwell

First Floor Plan

Gap To Allow  
For Foundation  
& Eaves Projections

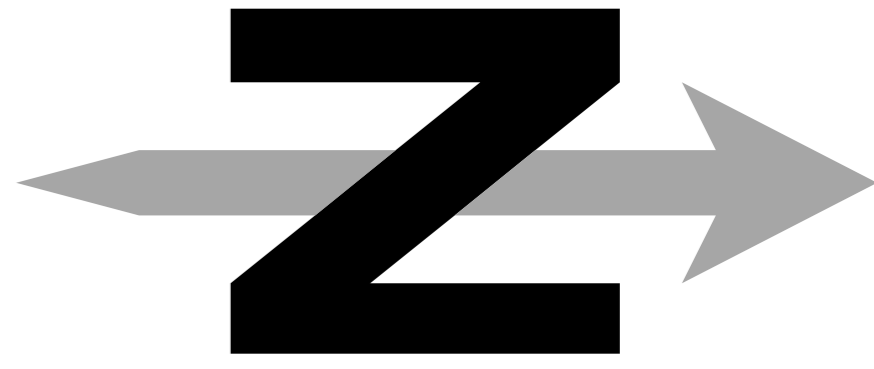

Floor Plans Scale Bar 1:50

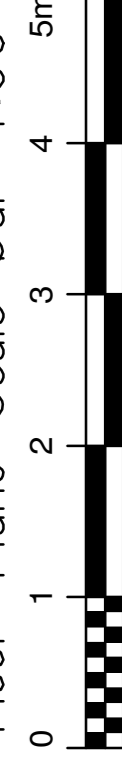

Jem Musselwhite C.Build E FCABE, MIET, MIconstM.  
Chartered Building Engineer & Surveyor.

106 Buriton Road, Winchester, Hants. SO22 6JF.  
Tel 07758 746207 - e-mail jem@musselwhite.co.uk  
www.jem-musselwhite.co.uk

2 Grays Close, Romsey.

Loft Conversion & Alterations To Dwelling.

for Mrs. C. Rickman.

As Proposed Floor Plans & Elevations.

Scales 1:50 & 1:100 @ A1 Sized Paper. Dwg. No. 2022040/002.