



south elevation

east elevation

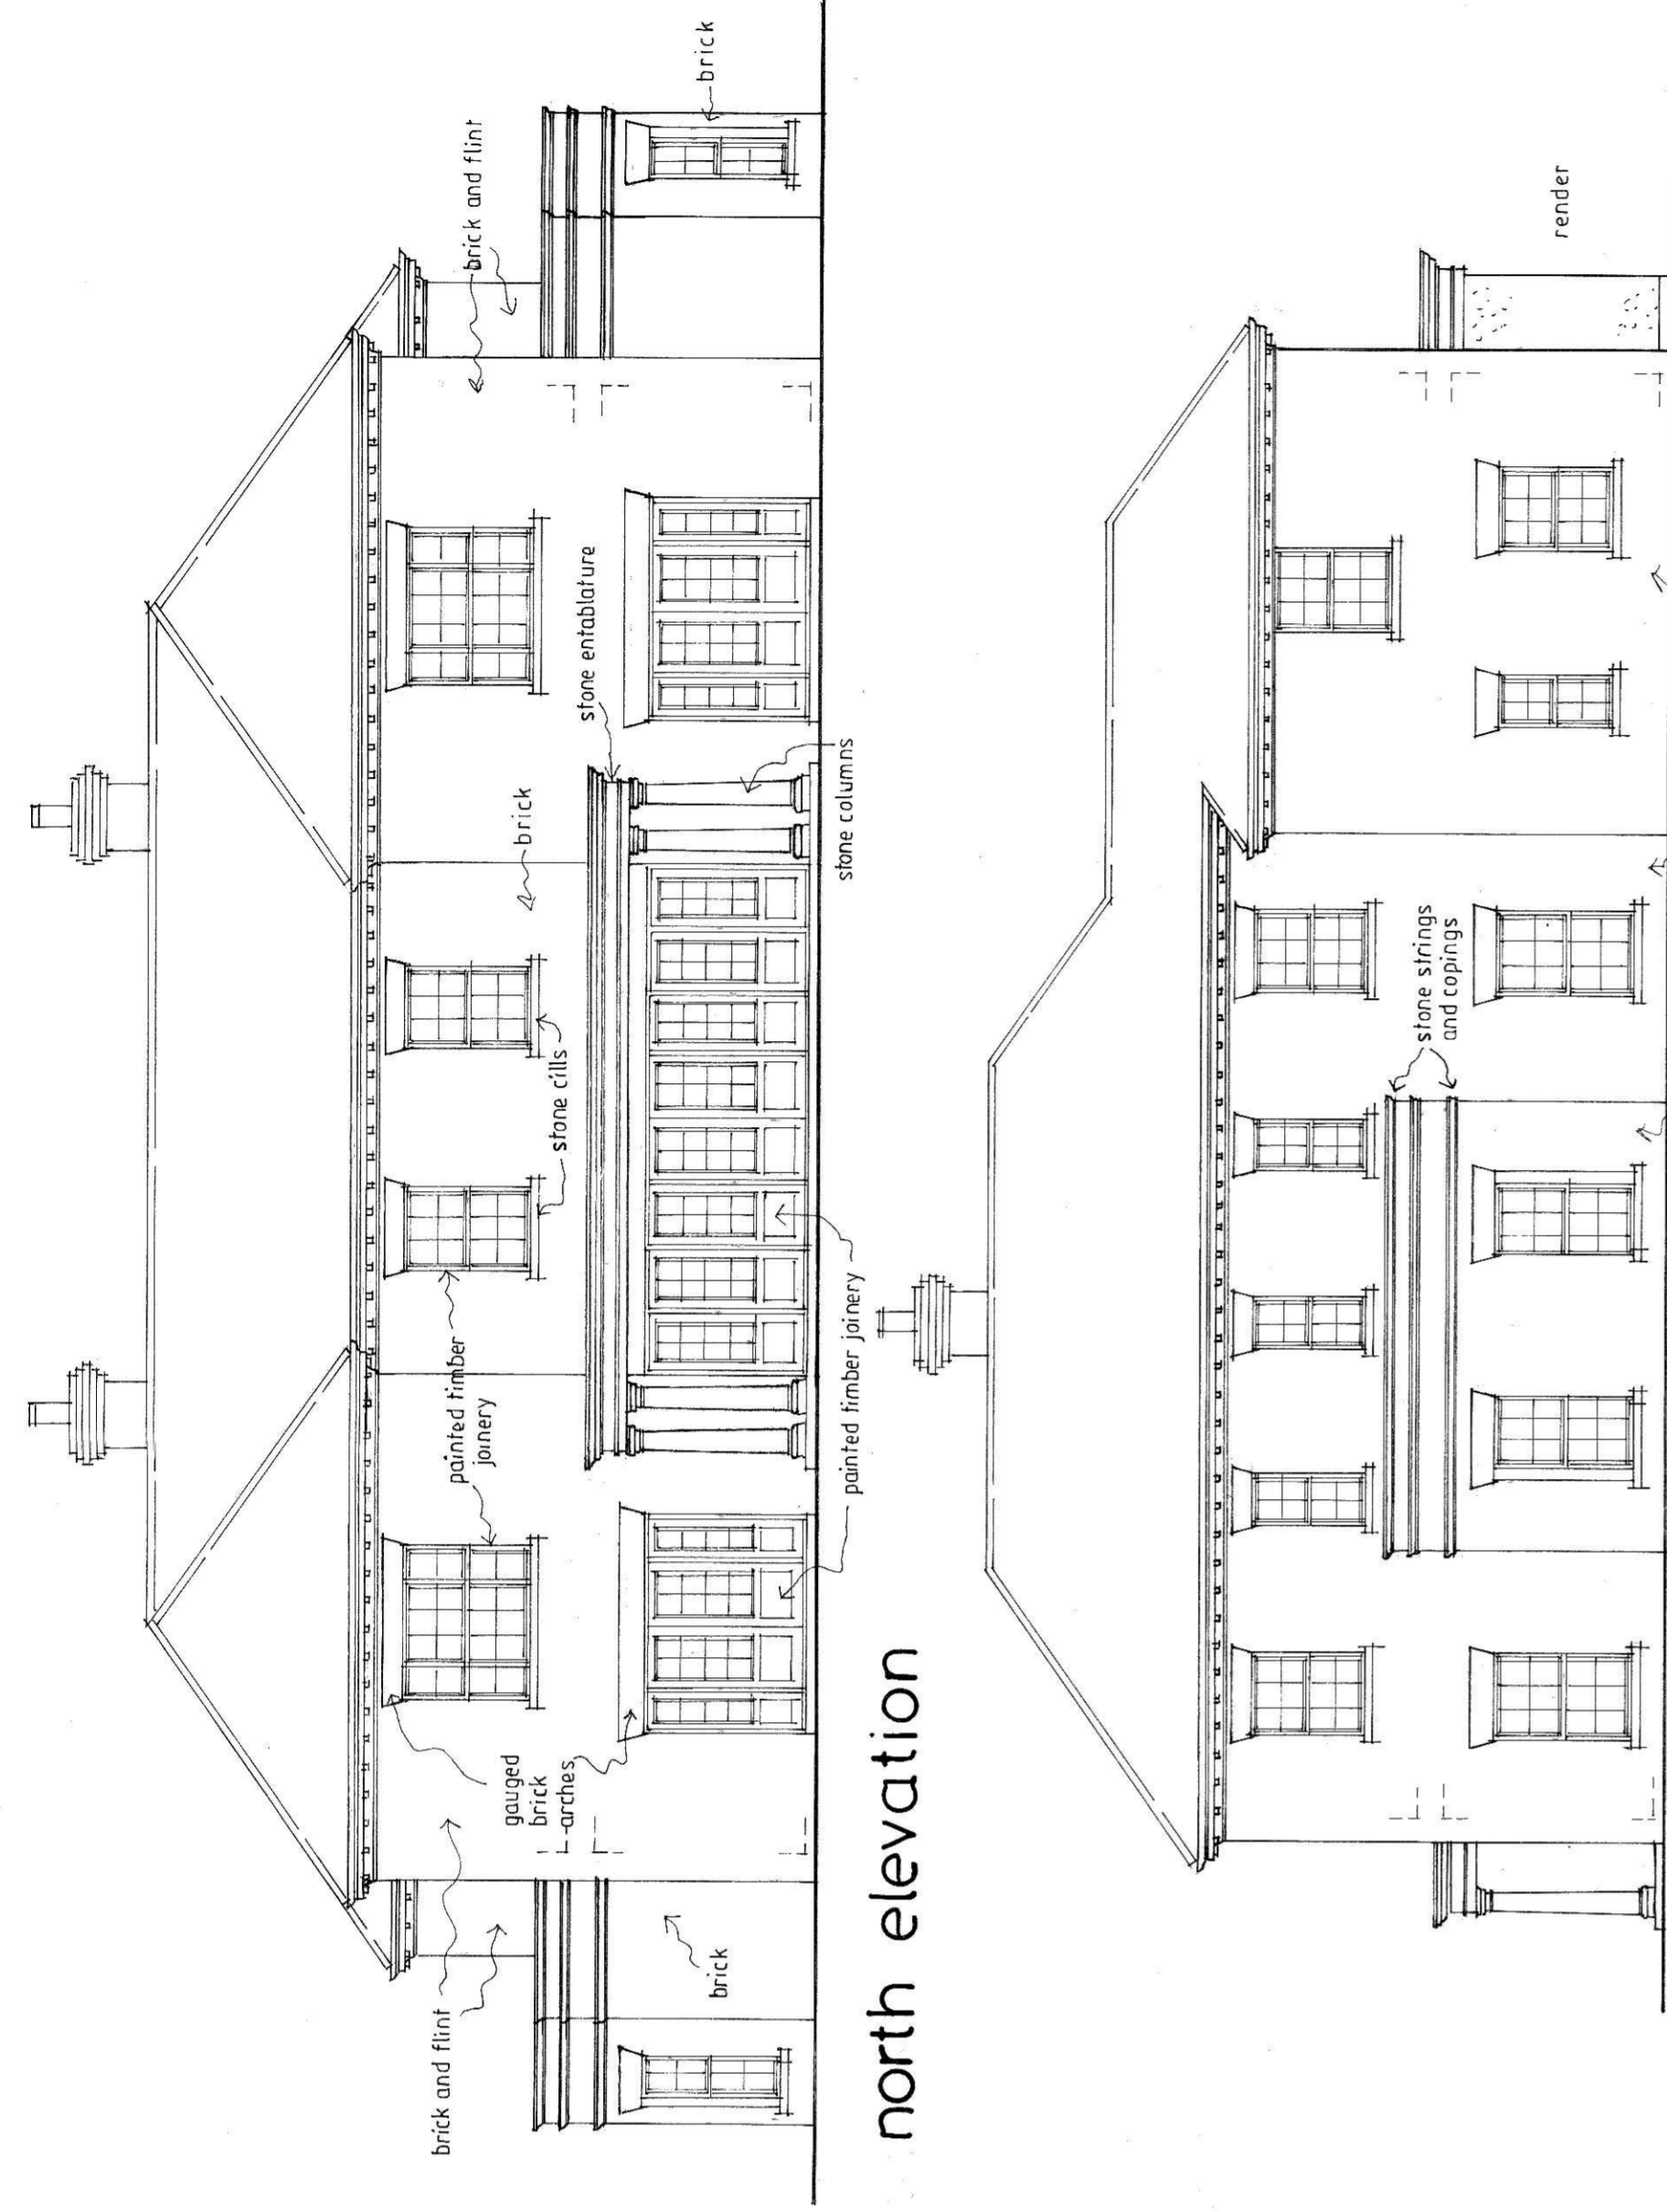


north elevation

west elevation

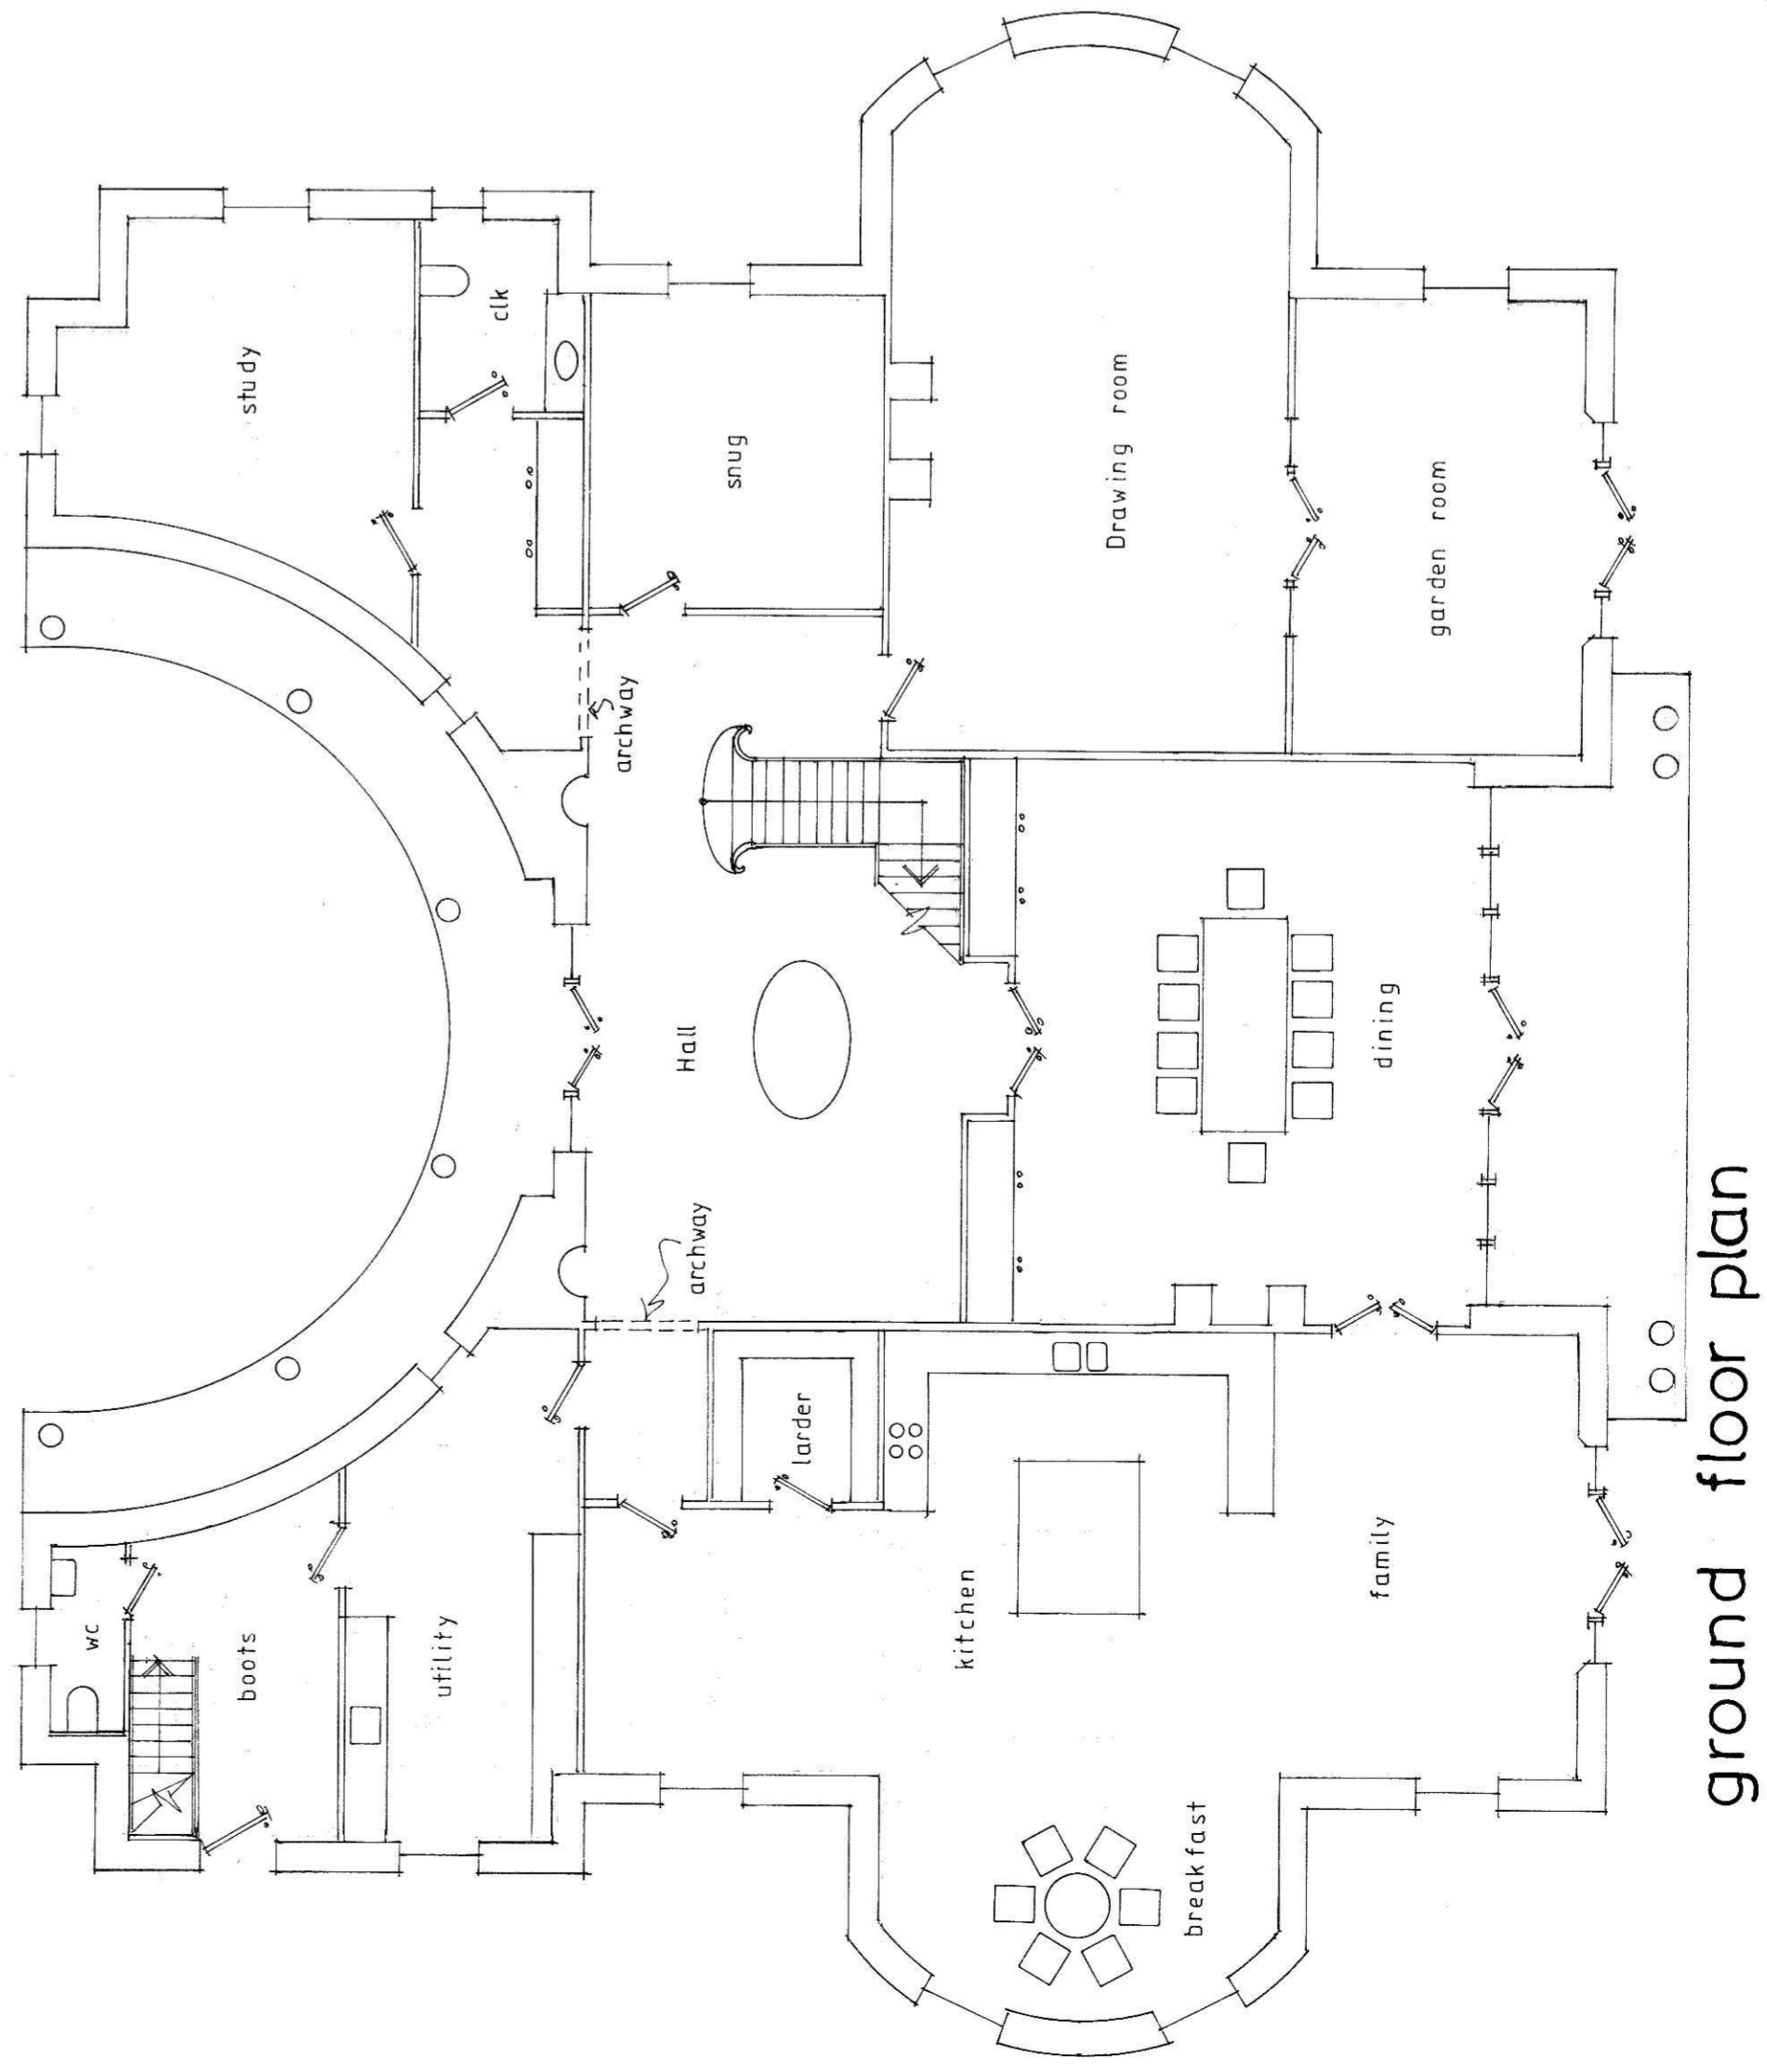

ground floor plan

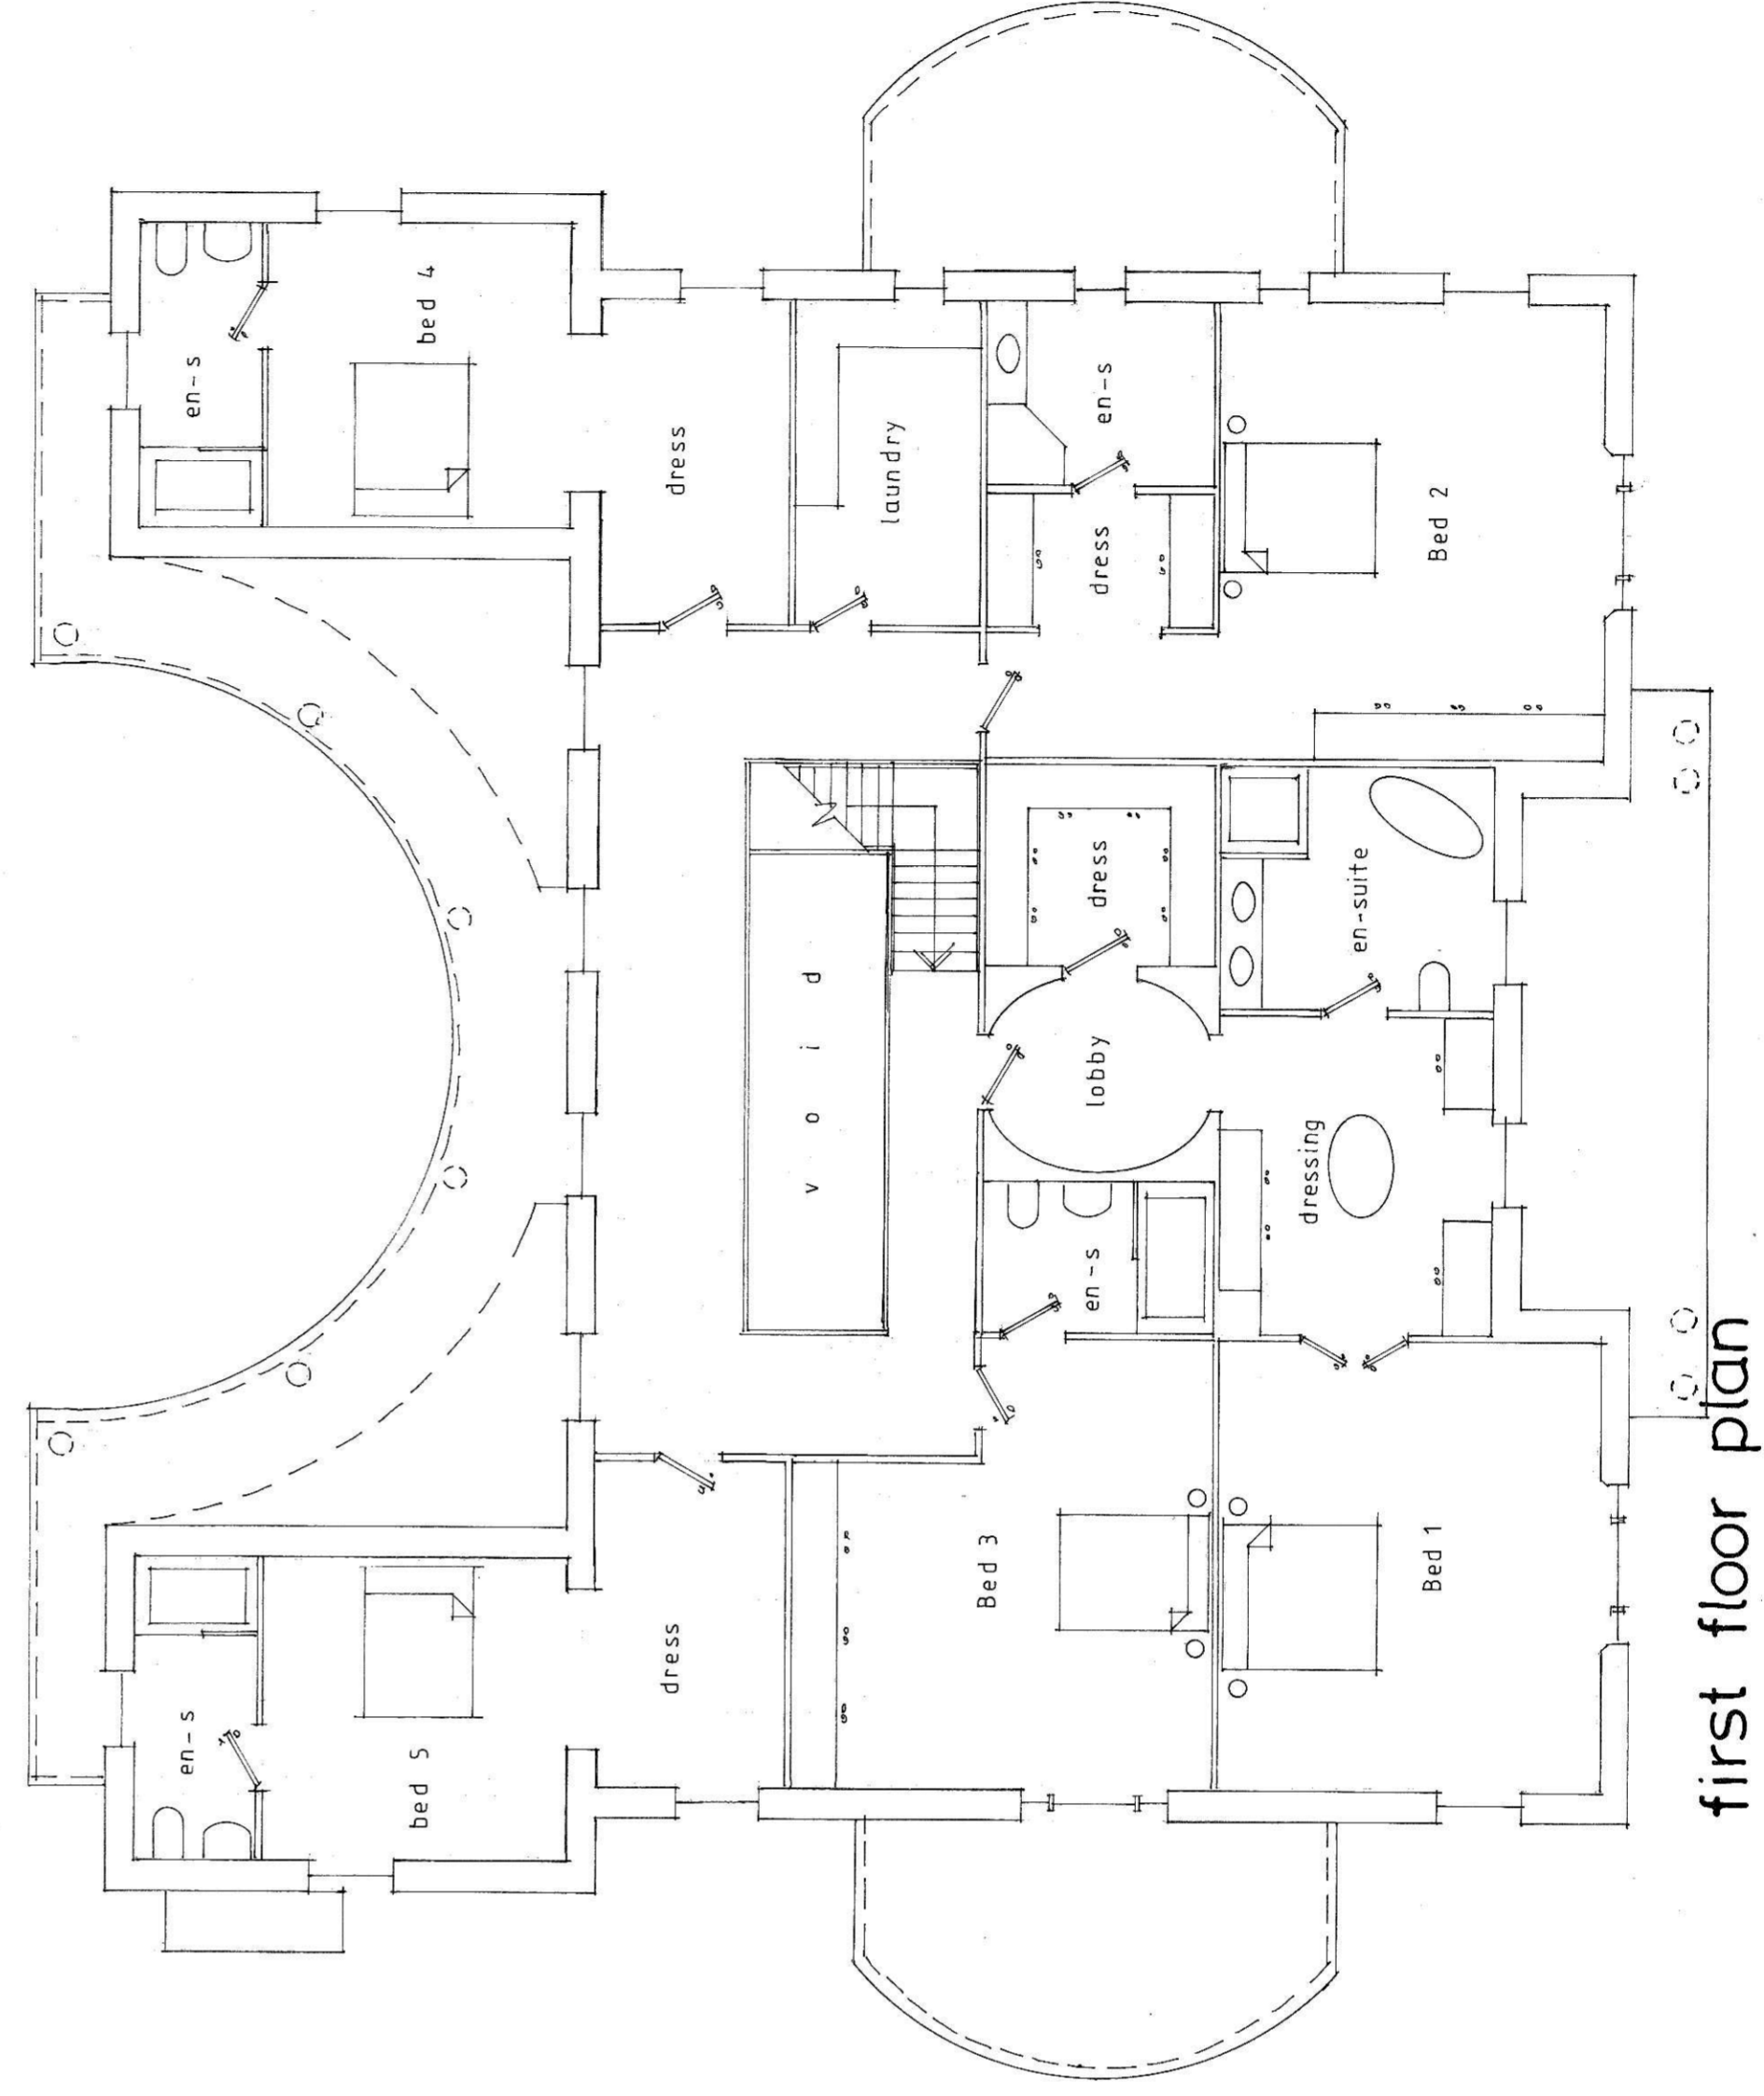

first floor plan

11/2/17
01.08.18

B orientation
A Elevations amended to show detailing and materials. North point amended


revisions date
Contractors, Sub Contractors and Suppliers are to check all relevant dimensions and levels of site and buildings before commencing any shop drawings or building work. This drawing is copyright and may not be reproduced in any part or form without written consent of Fowler Architecture and Planning.

project
BOURNE PARK
HURSTBOURNE TARRANT

drawing
design scheme

scale
1 : 100 @ A1 DEC '17

date
drawing no. 161034-104_B

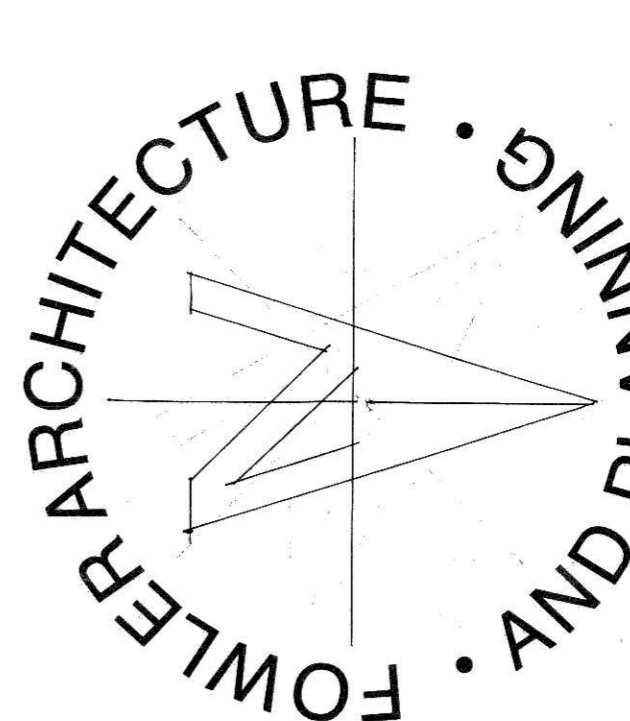

19 High Street
Pewsey
Wiltshire
SN9 5AF

Tel: 01672 569444
enquiries@faap.co.uk