
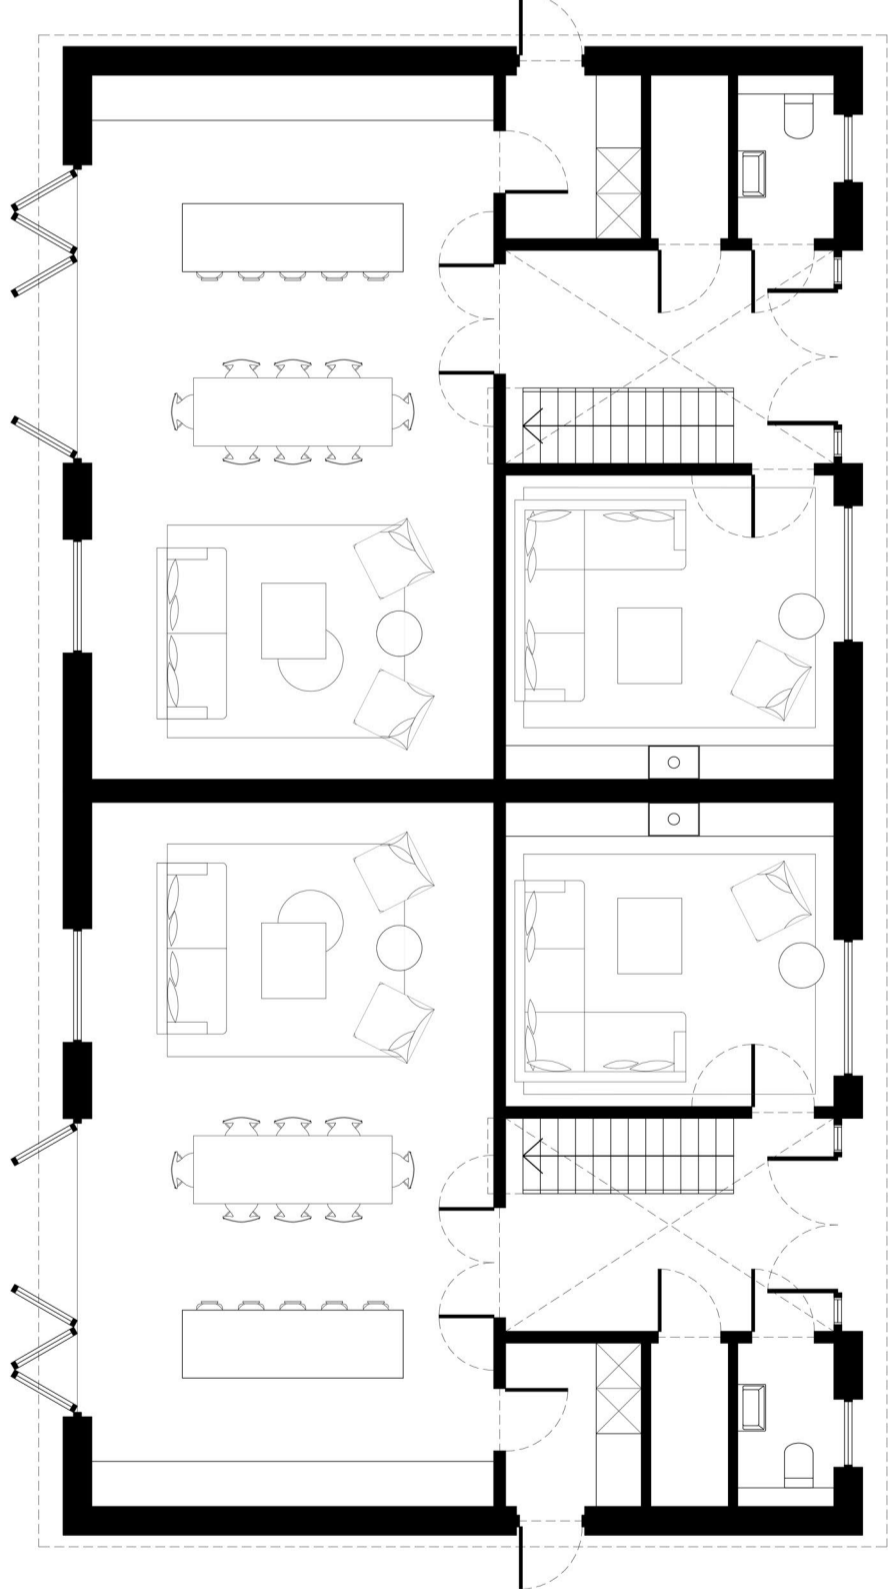


NOTES

This drawing is the copyright of Alfred Homes Ltd ©. All rights reserved. DO NOT scale from this drawing. All dimensions are finished sizes and as such are for guidance only. Dimensions could vary +/- 50mm

| REV | DESCRIPTION | DATE | AUTH | CHK'D |
|-----|-------------|------|------|-------|
| | | | | |

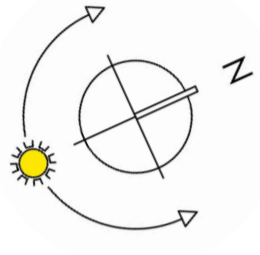

PLOTS 2&3 - GROUND FLOOR PLAN
PLOTS 4&5 THE SAME



ALFRED HOMES

64 Parchment Street, Winchester, Hampshire, SO23 8AT
Tel: 01628 534900
www.alfredhomes.co.uk

PROJECT
TEST VALLEY FARM
 CHILBOLTON
 HAMPSHIRE

DRAWING
PLOTS 2&3
ELEVATIONS

| SCALE | DATE | AUTHOR | CHK'D |
|------------|------------------|--------|-------|
| 1:100 @ A3 | FEB 22 | OC | |
| JOB NO. | DRAWING NO. | REV | |
| 1070 | 1070-02-03-PL200 | | |