
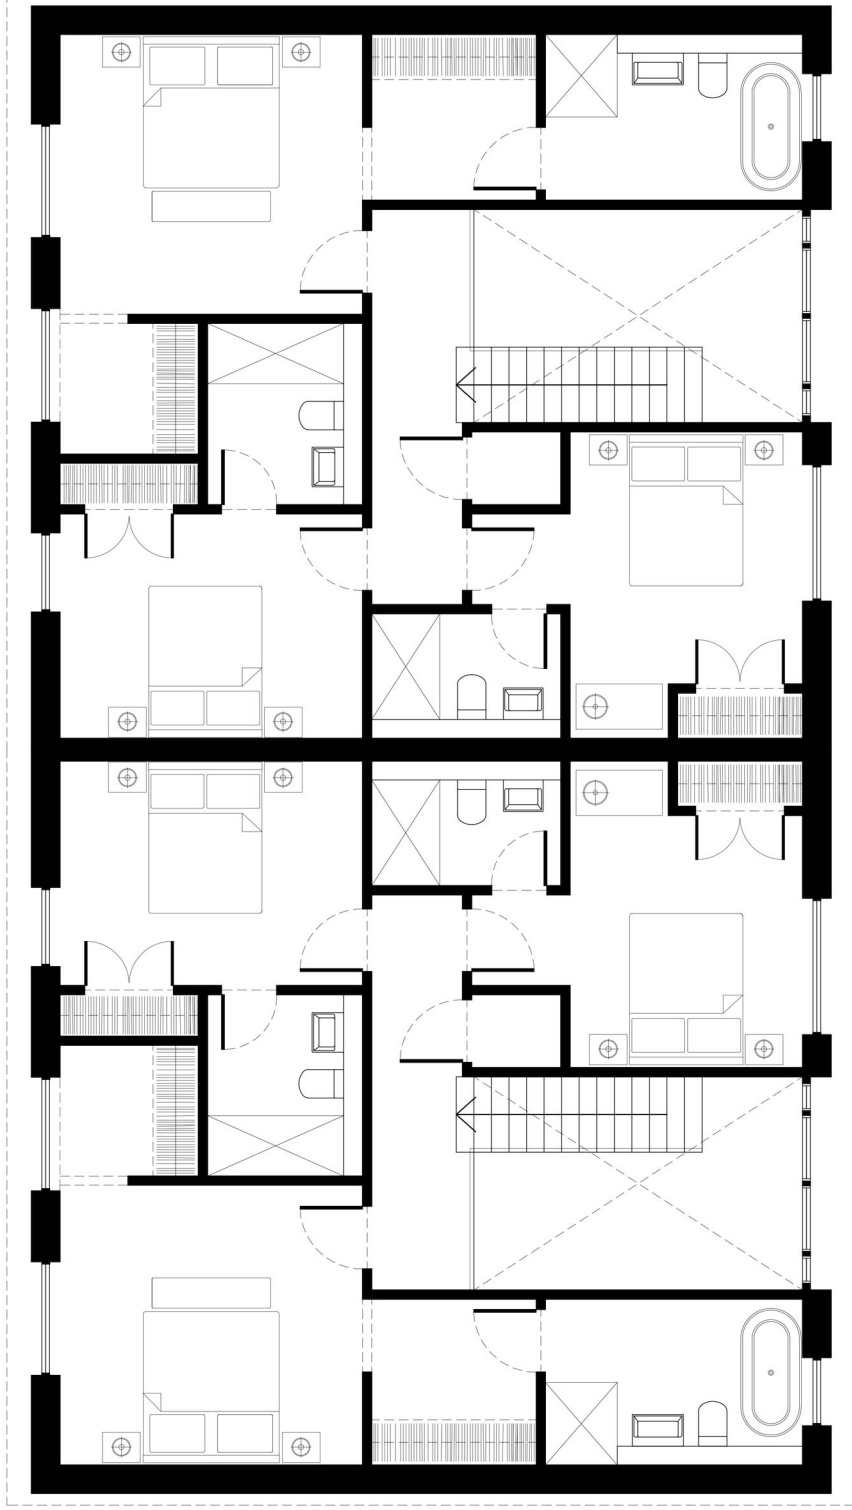


NOTES

This drawing is the copyright of Alfred Homes Ltd ©. All rights reserved. DO NOT scale from this drawing. All dimensions are finished sizes and as such are for guidance only. Dimensions could vary +/- 50mm

REV	DESCRIPTION	DATE	AUTH	CHK'D

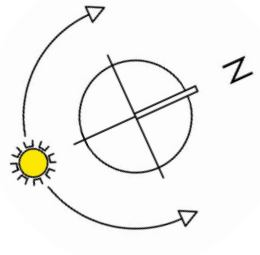

PLOTS 2&3 - FIRST FLOOR PLAN
PLOTS 4&5 THE SAME



ALFRED HOMES

64 Parchment Street, Winchester, Hampshire, SO23 8AT
tel: 01628 534900 www.alfredhomes.co.uk

PROJECT

TEST VALLEY FARM

CHILBOLTON

HAMPSHIRE

DRAWING

PLOTS 2&3

ELEVATIONS

SCALE 1:100 @ A3

DATE FEB 22

AUTHOR OC

CHK'D

JOB NO. 1070

DRAWING NO. 1070-02-03-PL201

REV