


109A WINCHESTER ROAD : ROMSEY

The drawing is the copyright of Sherlock Architecture and shall remain the property of Sherlock Architecture. No part of this drawing may be reproduced or transmitted in any form or by any means, electronic, mechanical, photocopying, recording or by any information storage and retrieval system, without the prior written permission of Sherlock Architecture. All dimensions are in millimeters and shall be checked on site.

Materials
Roof : natural slates
Walls : larch boarding

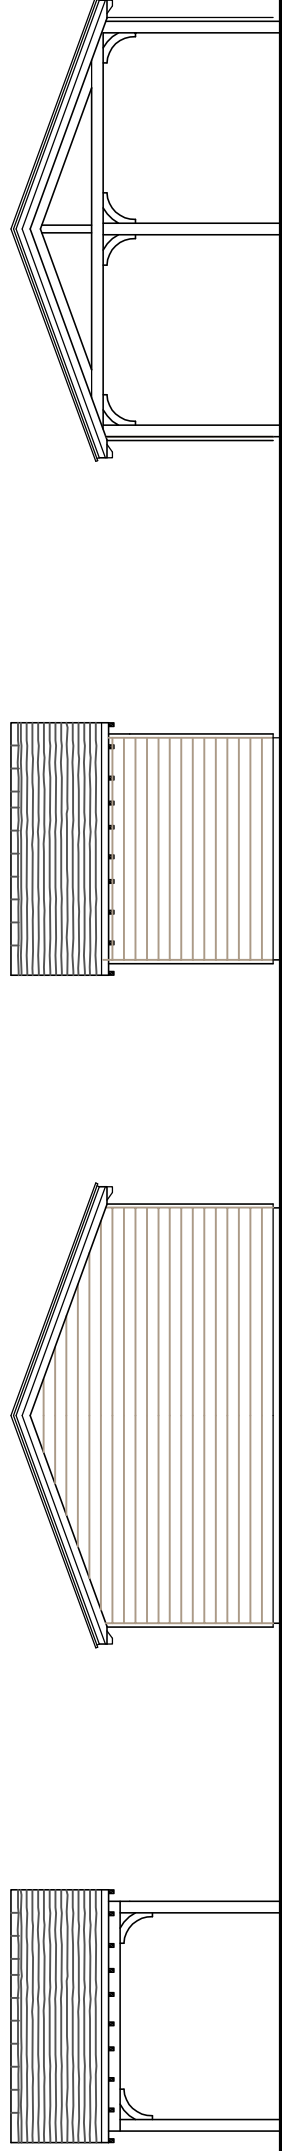


FRONT ELEVATION


SIDE ELEVATION

REAR ELEVATION

SIDE ELEVATION

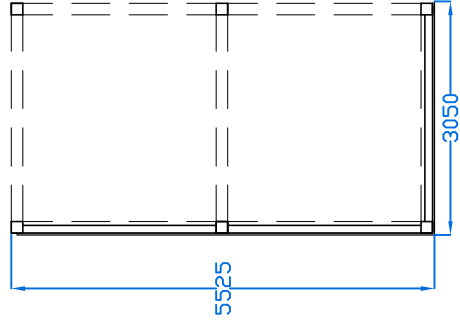


PLAN

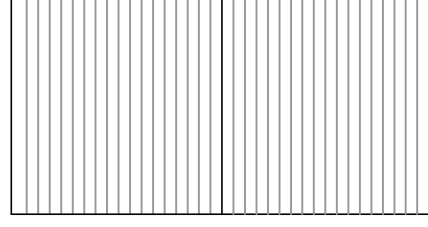

ROOF PLAN

revision:

no.	description	date
1	ISSUED FOR PERMIT	30/03/22

 


SHERLOCK ARCHITECTURE
 THE STUDIO AT COCKHAM SOUTH-WIMBORNE, 01825 548
 www.sherlockarchitecture.com
 TEL: 01754 359430

PROJECT
 109A WINCHESTER RD
 ROMSEY

CLIENT
 WILSON DESIGNER HOMES

DRAWING
 CARFORTS
 PROPOSED FLOOR PLANS
 & ELEVATIONS

date	scale	sheet	job no.
DEC 21	1:100	A3	

stage	drawing no.	rev.
P	11	B