

PHB PHB
| Drawn | Created

JANUARY 2022

DURBAN HOUSE NURSING HOME, WOODLEY LANE, ROMSEY

SCALE - 1:100 @

EXISTING ROOF PLAN

8035/P06

THE
Genesis Design
STUDIO

CHARTERED ARCHITECTS



MEAD MILL MILL LANE ROMSEY
HAMPSHIRE SO51 8EQ

T : (01794) 519333

F : (01794) 519666

E : mail@thegenesistudiostudio.com

© The Genesis Design Studio Ltd

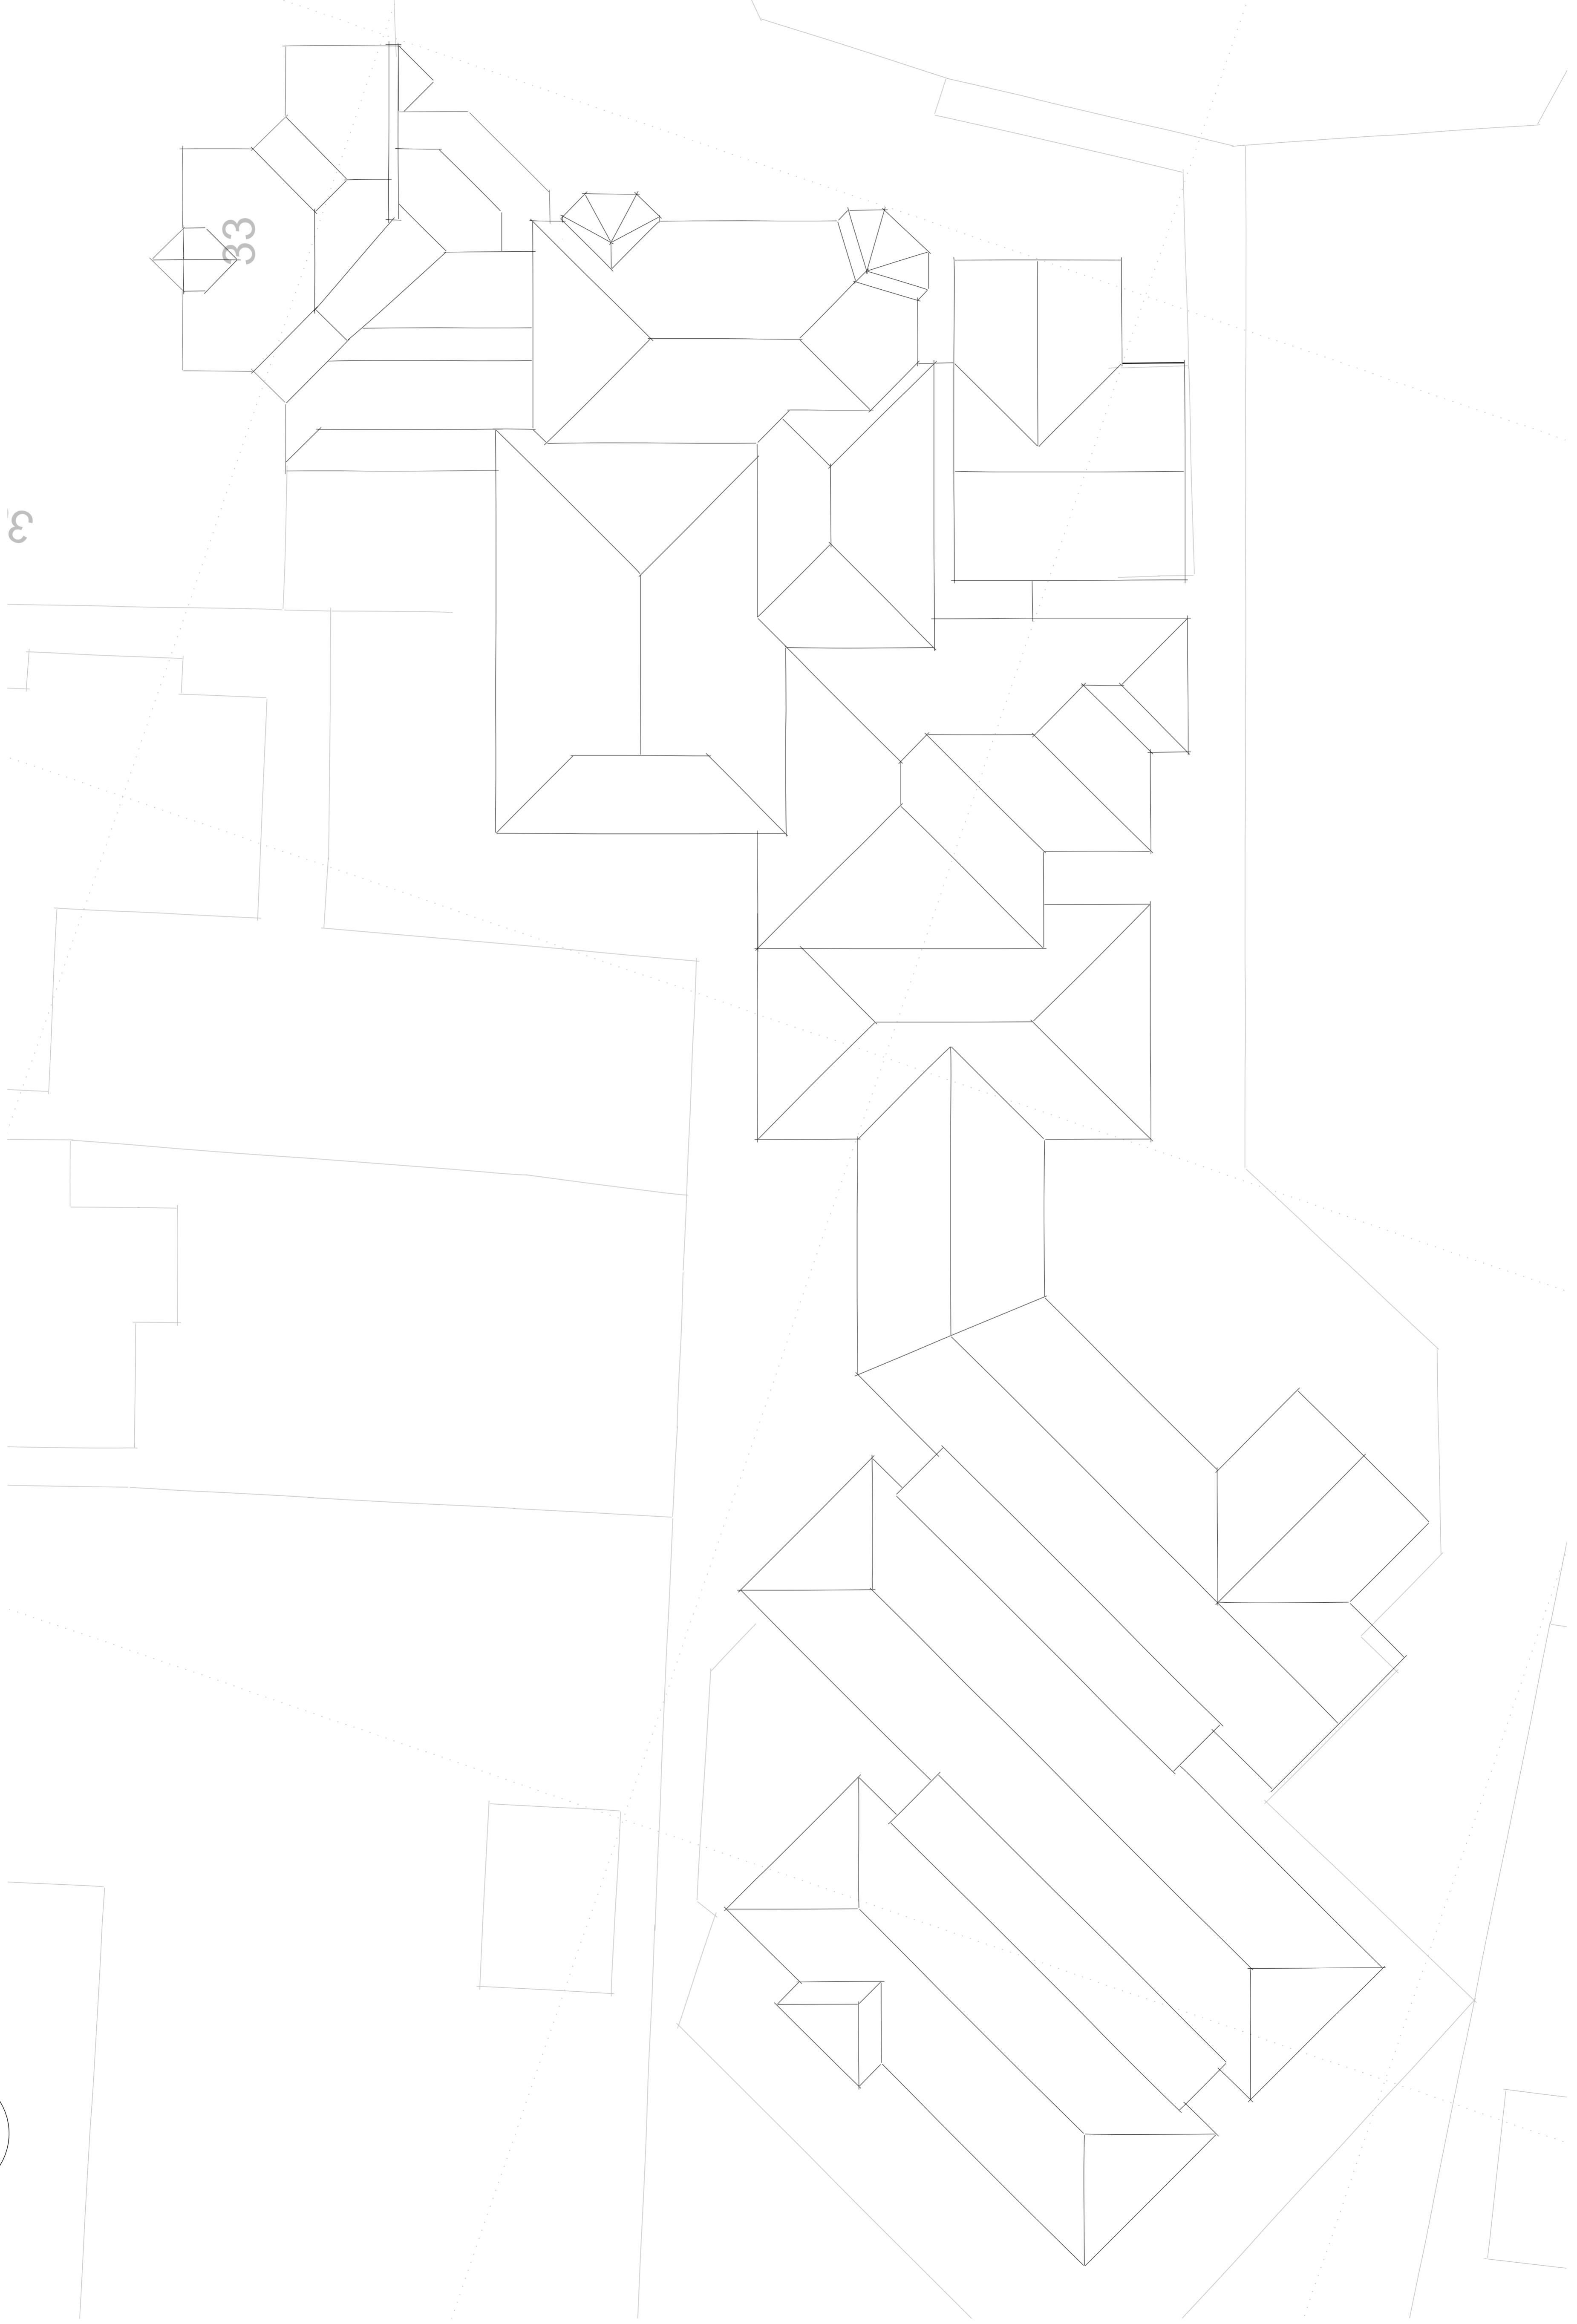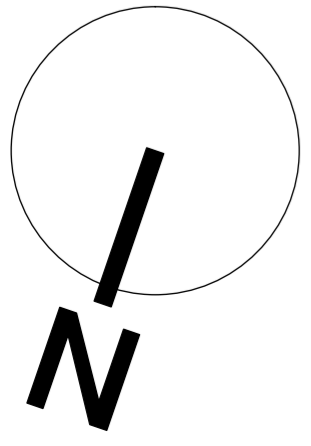

3

33

0 10 20 30 40 50 M