


Key

- a - ppc aluminium roof light
- b - sedum blanket
- c - clay tile
- d - clay ridge tile

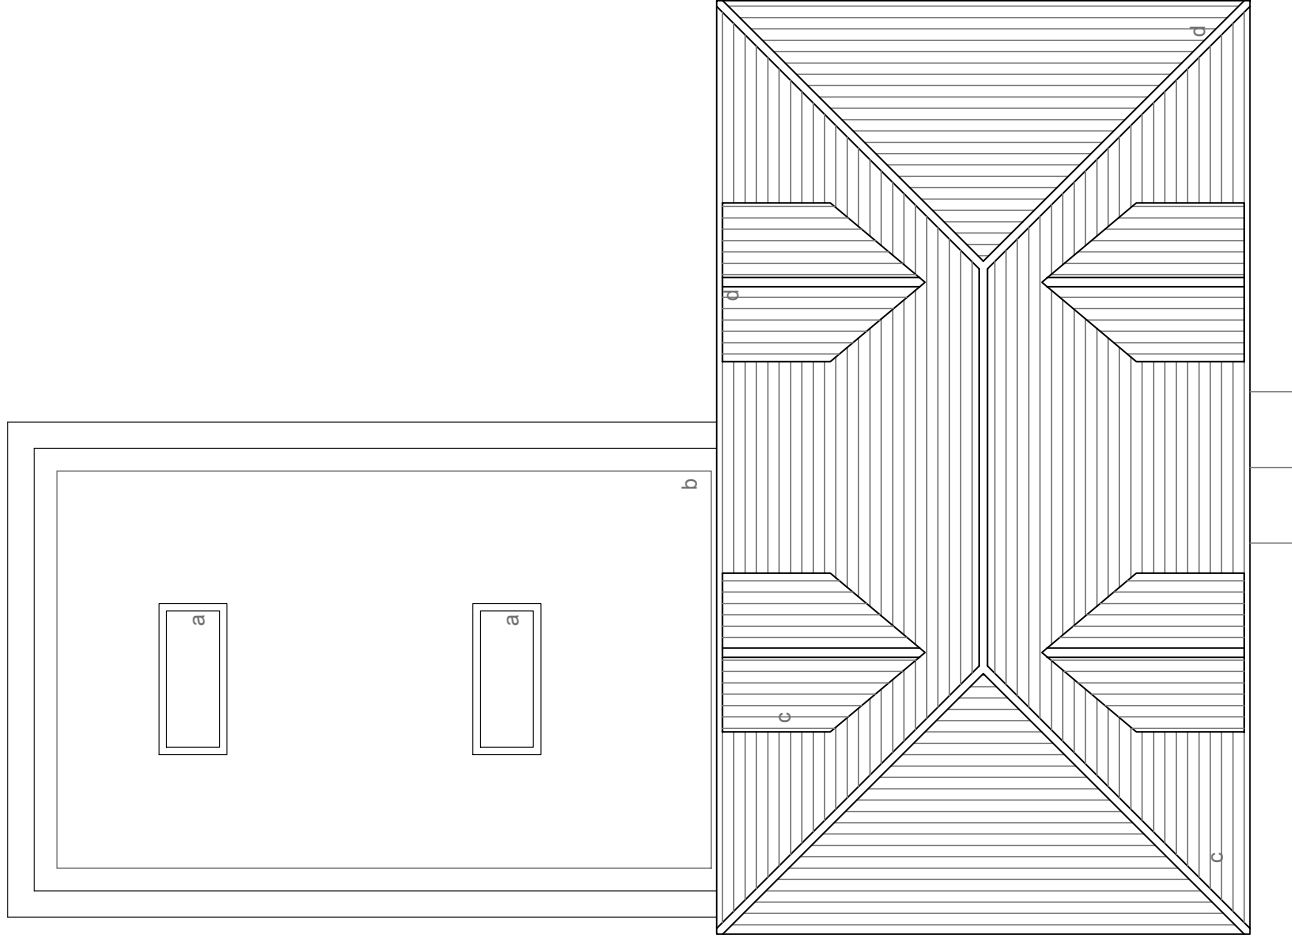

01Roof Plan

	Drawing: Proposed Roof Plan		Dwg No: 19-006-D-04-A	Client: Mr M Blackledge
	Scale: 1:100	Paper Size: A3	Project: Erlcombe, Lockerley	Address: Erlcombe, Butts Green, Lockerley, Romsey, SO51 0JG
Date: 19/12/2022		Status: Planning	enquiries.amdesign@gmail.com	
NOTE: This drawing is to be scaled for planning purposes only				
				