



FRONT ELEVATION (NORTH)



REAR ELEVATION (SOUTH)

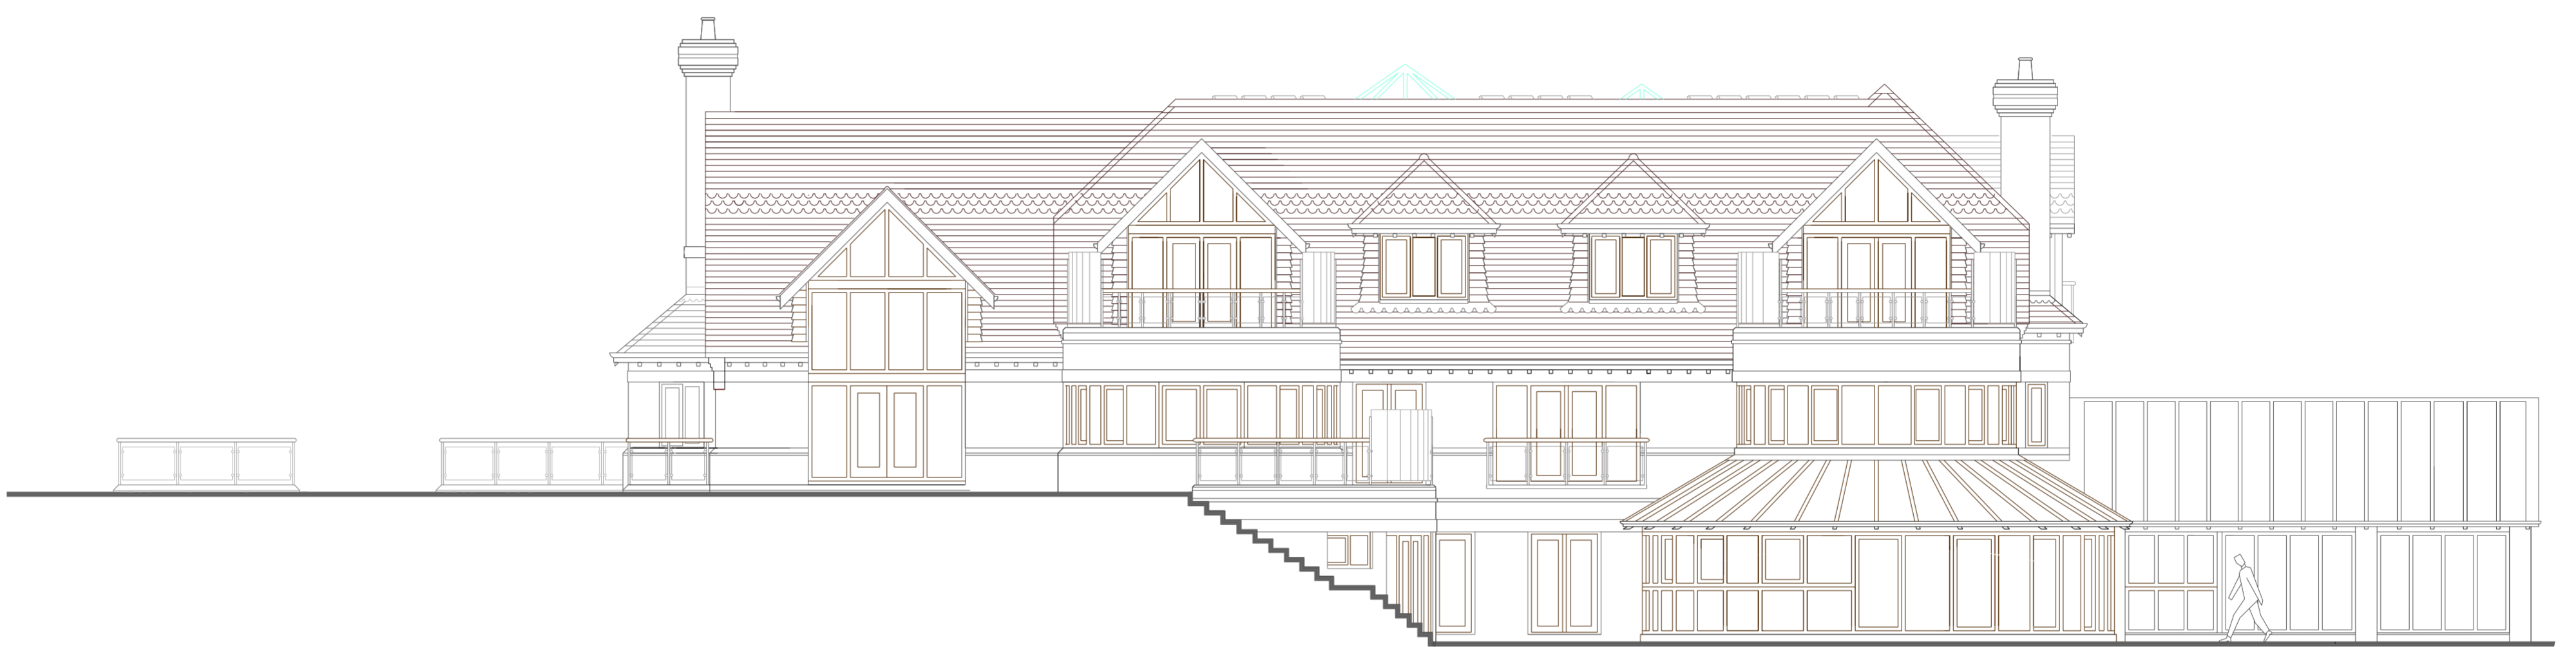

SIDE ELEVATION (NORTH WEST)

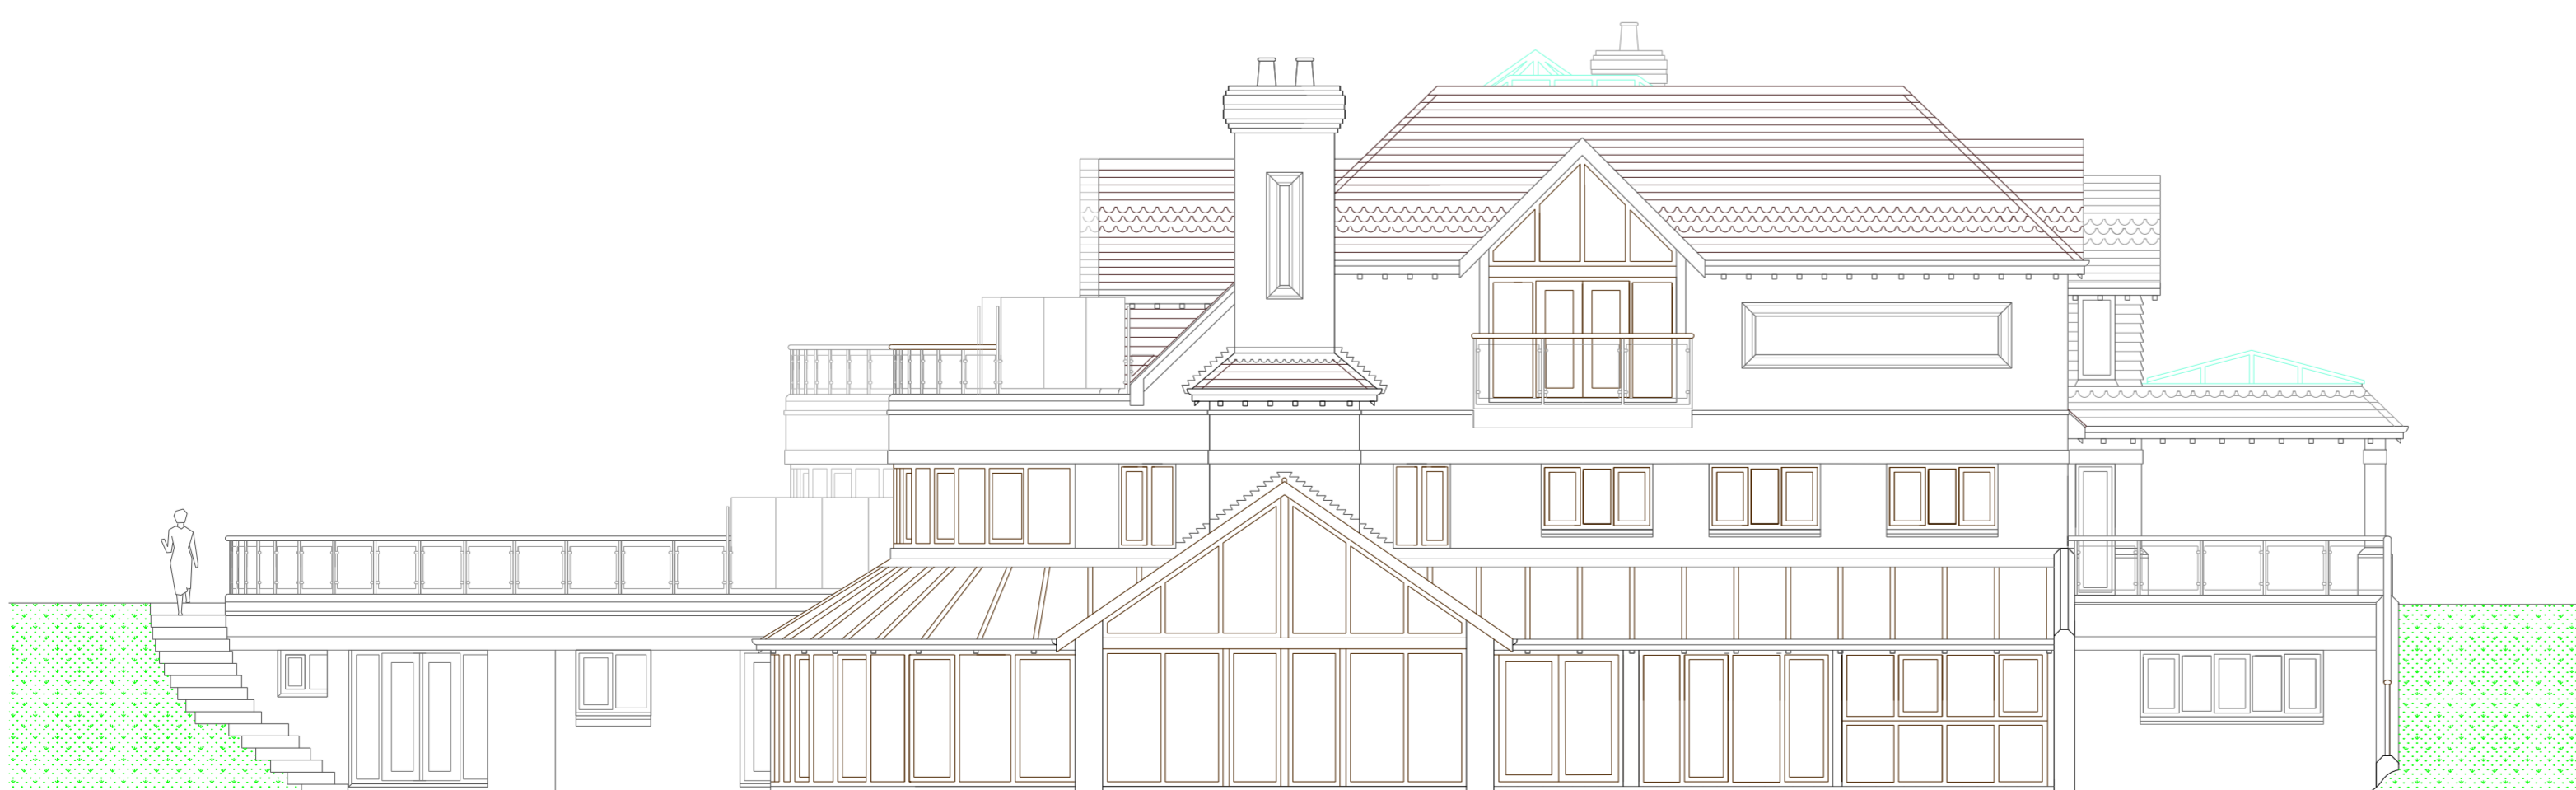


SIDE ELEVATION (SOUTH EAST)

Drawing No.		18-GHILL-05	
Scale	1:100	Date	08-05-18
Rev.	B	Drawn By	S. Bernardez
Title			
PROPOSED ELEVATIONS			
Project			
GOLDEN HILL BELBINS, ROMSEY			
Client			



A&B Homes Limited

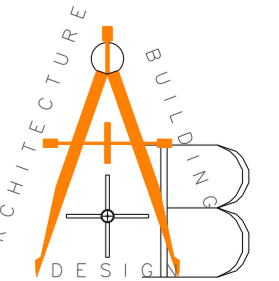

A&B Design, 4a The Horsefair  
Romsey, Tel. 01794 523878