



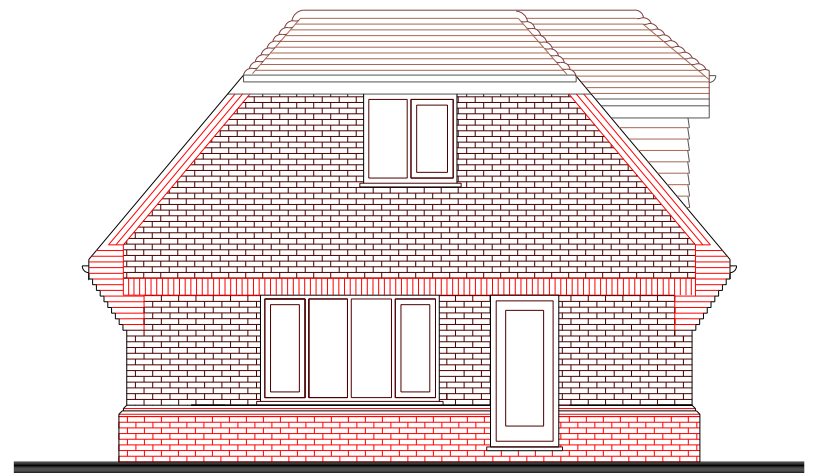


FRONT ELEVATION

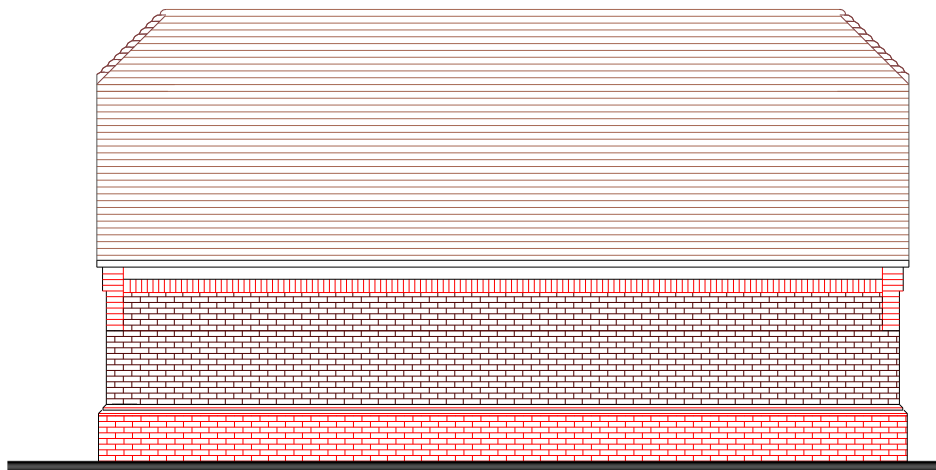


SIDE ELEVATION




FRONT ELEVATION

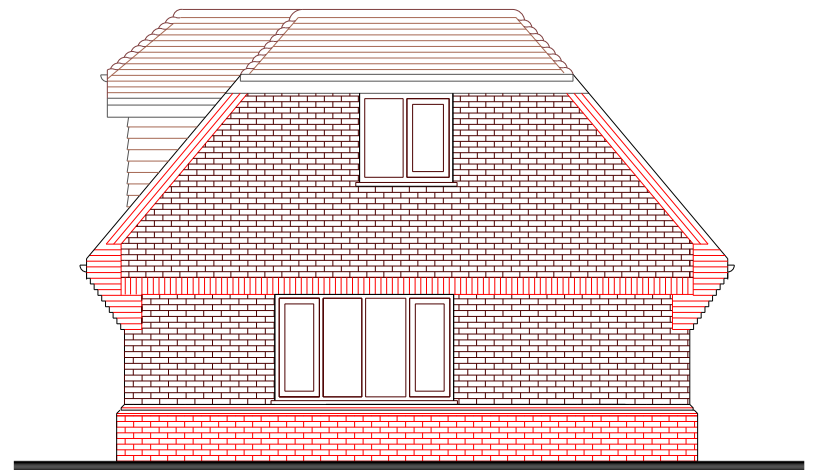


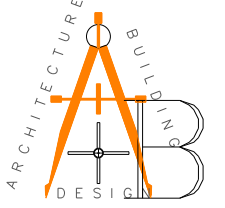
SIDE ELEVATION

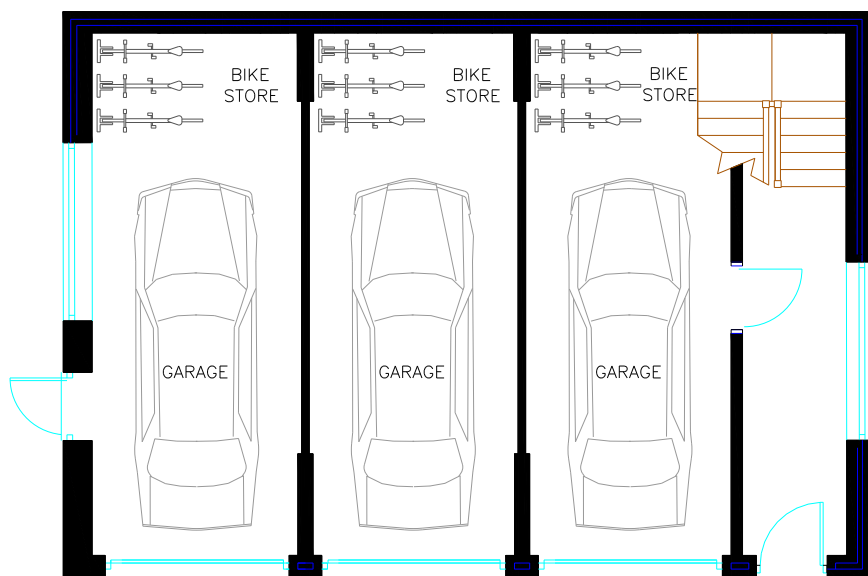

GROUND FLOOR PLAN

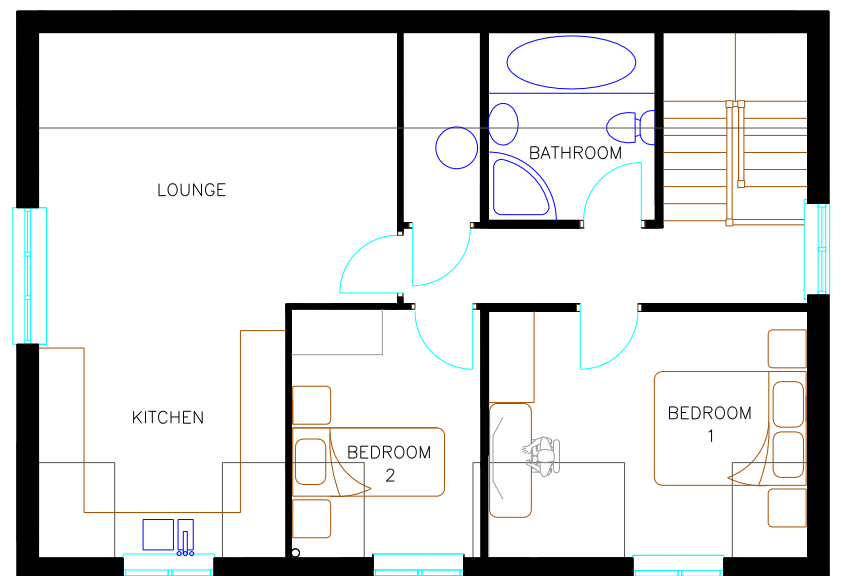

FIRST FLOOR PLAN

| | | | | |
|--------------------------------|-------------------------|--|--|--|
| DRAWING NUMBER 18-GHILL-009 | | PROJECT GOLDEN HILL BELBINS ROMSEY | CLIENT  A&B Homes Limited |  A&B Design, 4a The Horsefair Romsey, Tel. 01794 523878 |
| REVISION | SCALE 1:100 | TITLE GARAGE PROPOSED FLOOR PLANS & ELEVATIONS | | |
| DATE 03-05-18 | DRAWN BY S BERNARDEZ | | | |