
 


Notes

1. All dimensions are to be verified on site, any discrepancies in this drawing are to be reported to MGrimes.
2. This drawing supersedes all previous issues of the same drawing number with an earlier revision suffix.
3. This drawing is the copyright of MG and the contents must not be disclosed to other parties without prior agreement.

Revisions

Rev _____ Date _____

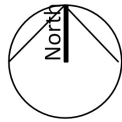

Prepared by:
Monika Grimes
mobile 07783581200

Email
grimes.monika@gmail.com

Client:

Dereck Harris
1 Stonechat Mews
SW15 5FR London

Site Address:

Garage site - Land Adjacent to Adcock court;
Horns Drive, SO16 8AW Southampton

Title:
Proposed FLOOR PLANS

Status

PLANNING

Drawn by _____ Date _____


MG _____ MAY 2022

Project No _____ Scale _____

1910 _____ 1:100

Drawing No _____ Rev _____

1910- PP- 114 _____

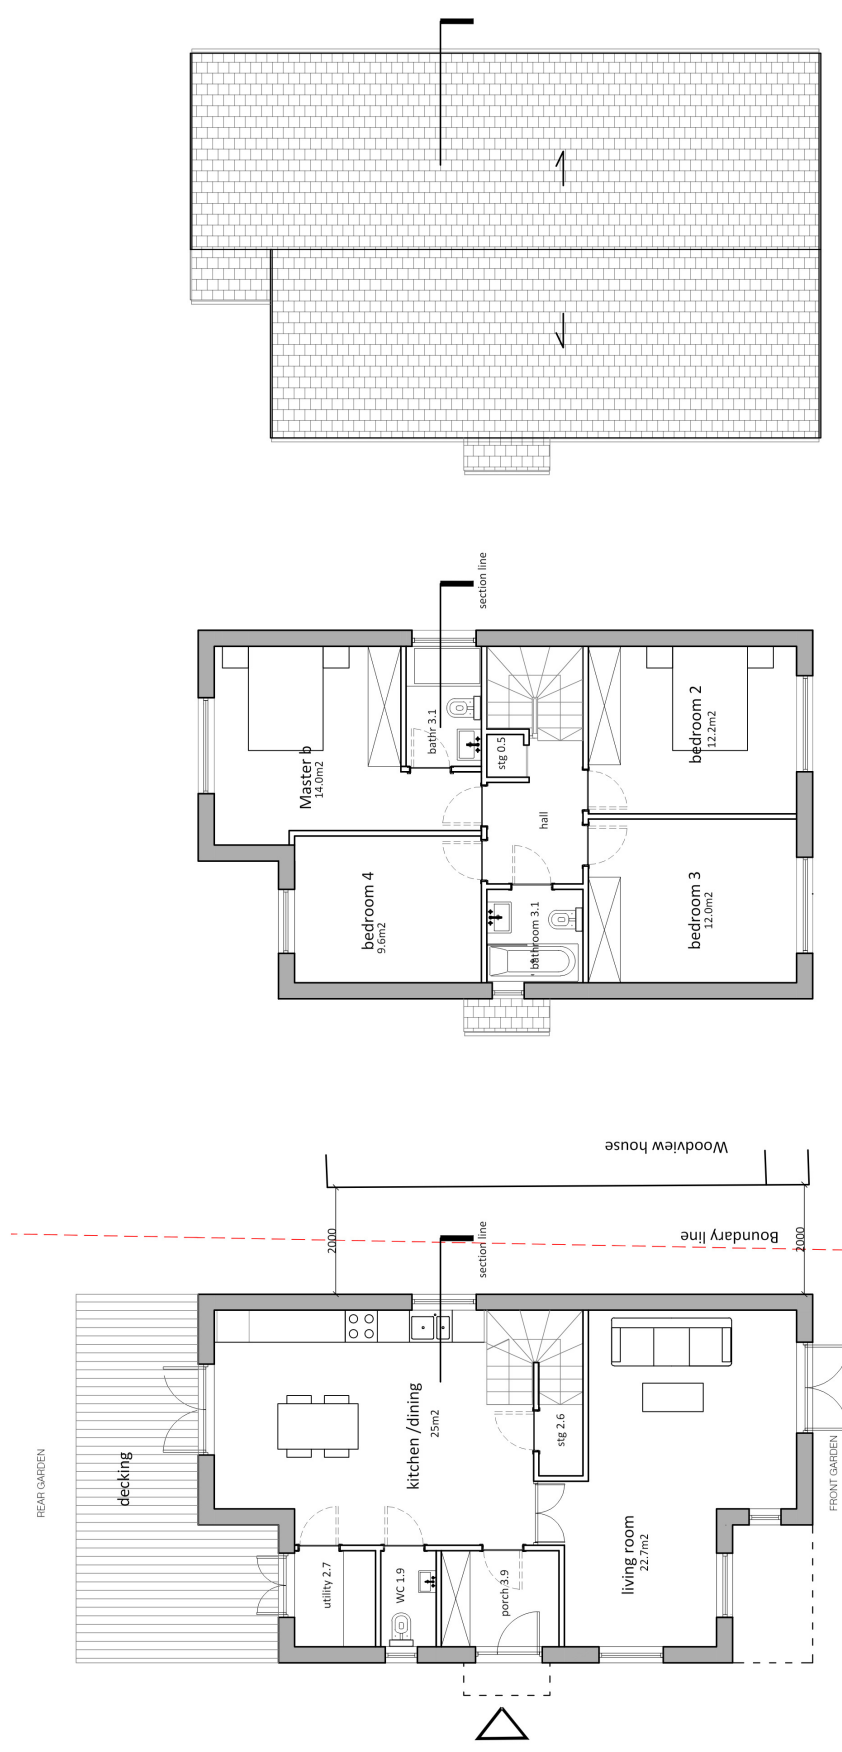

Ground FLOOR

First FLOOR

Roof plan