


1:500 @ A3.

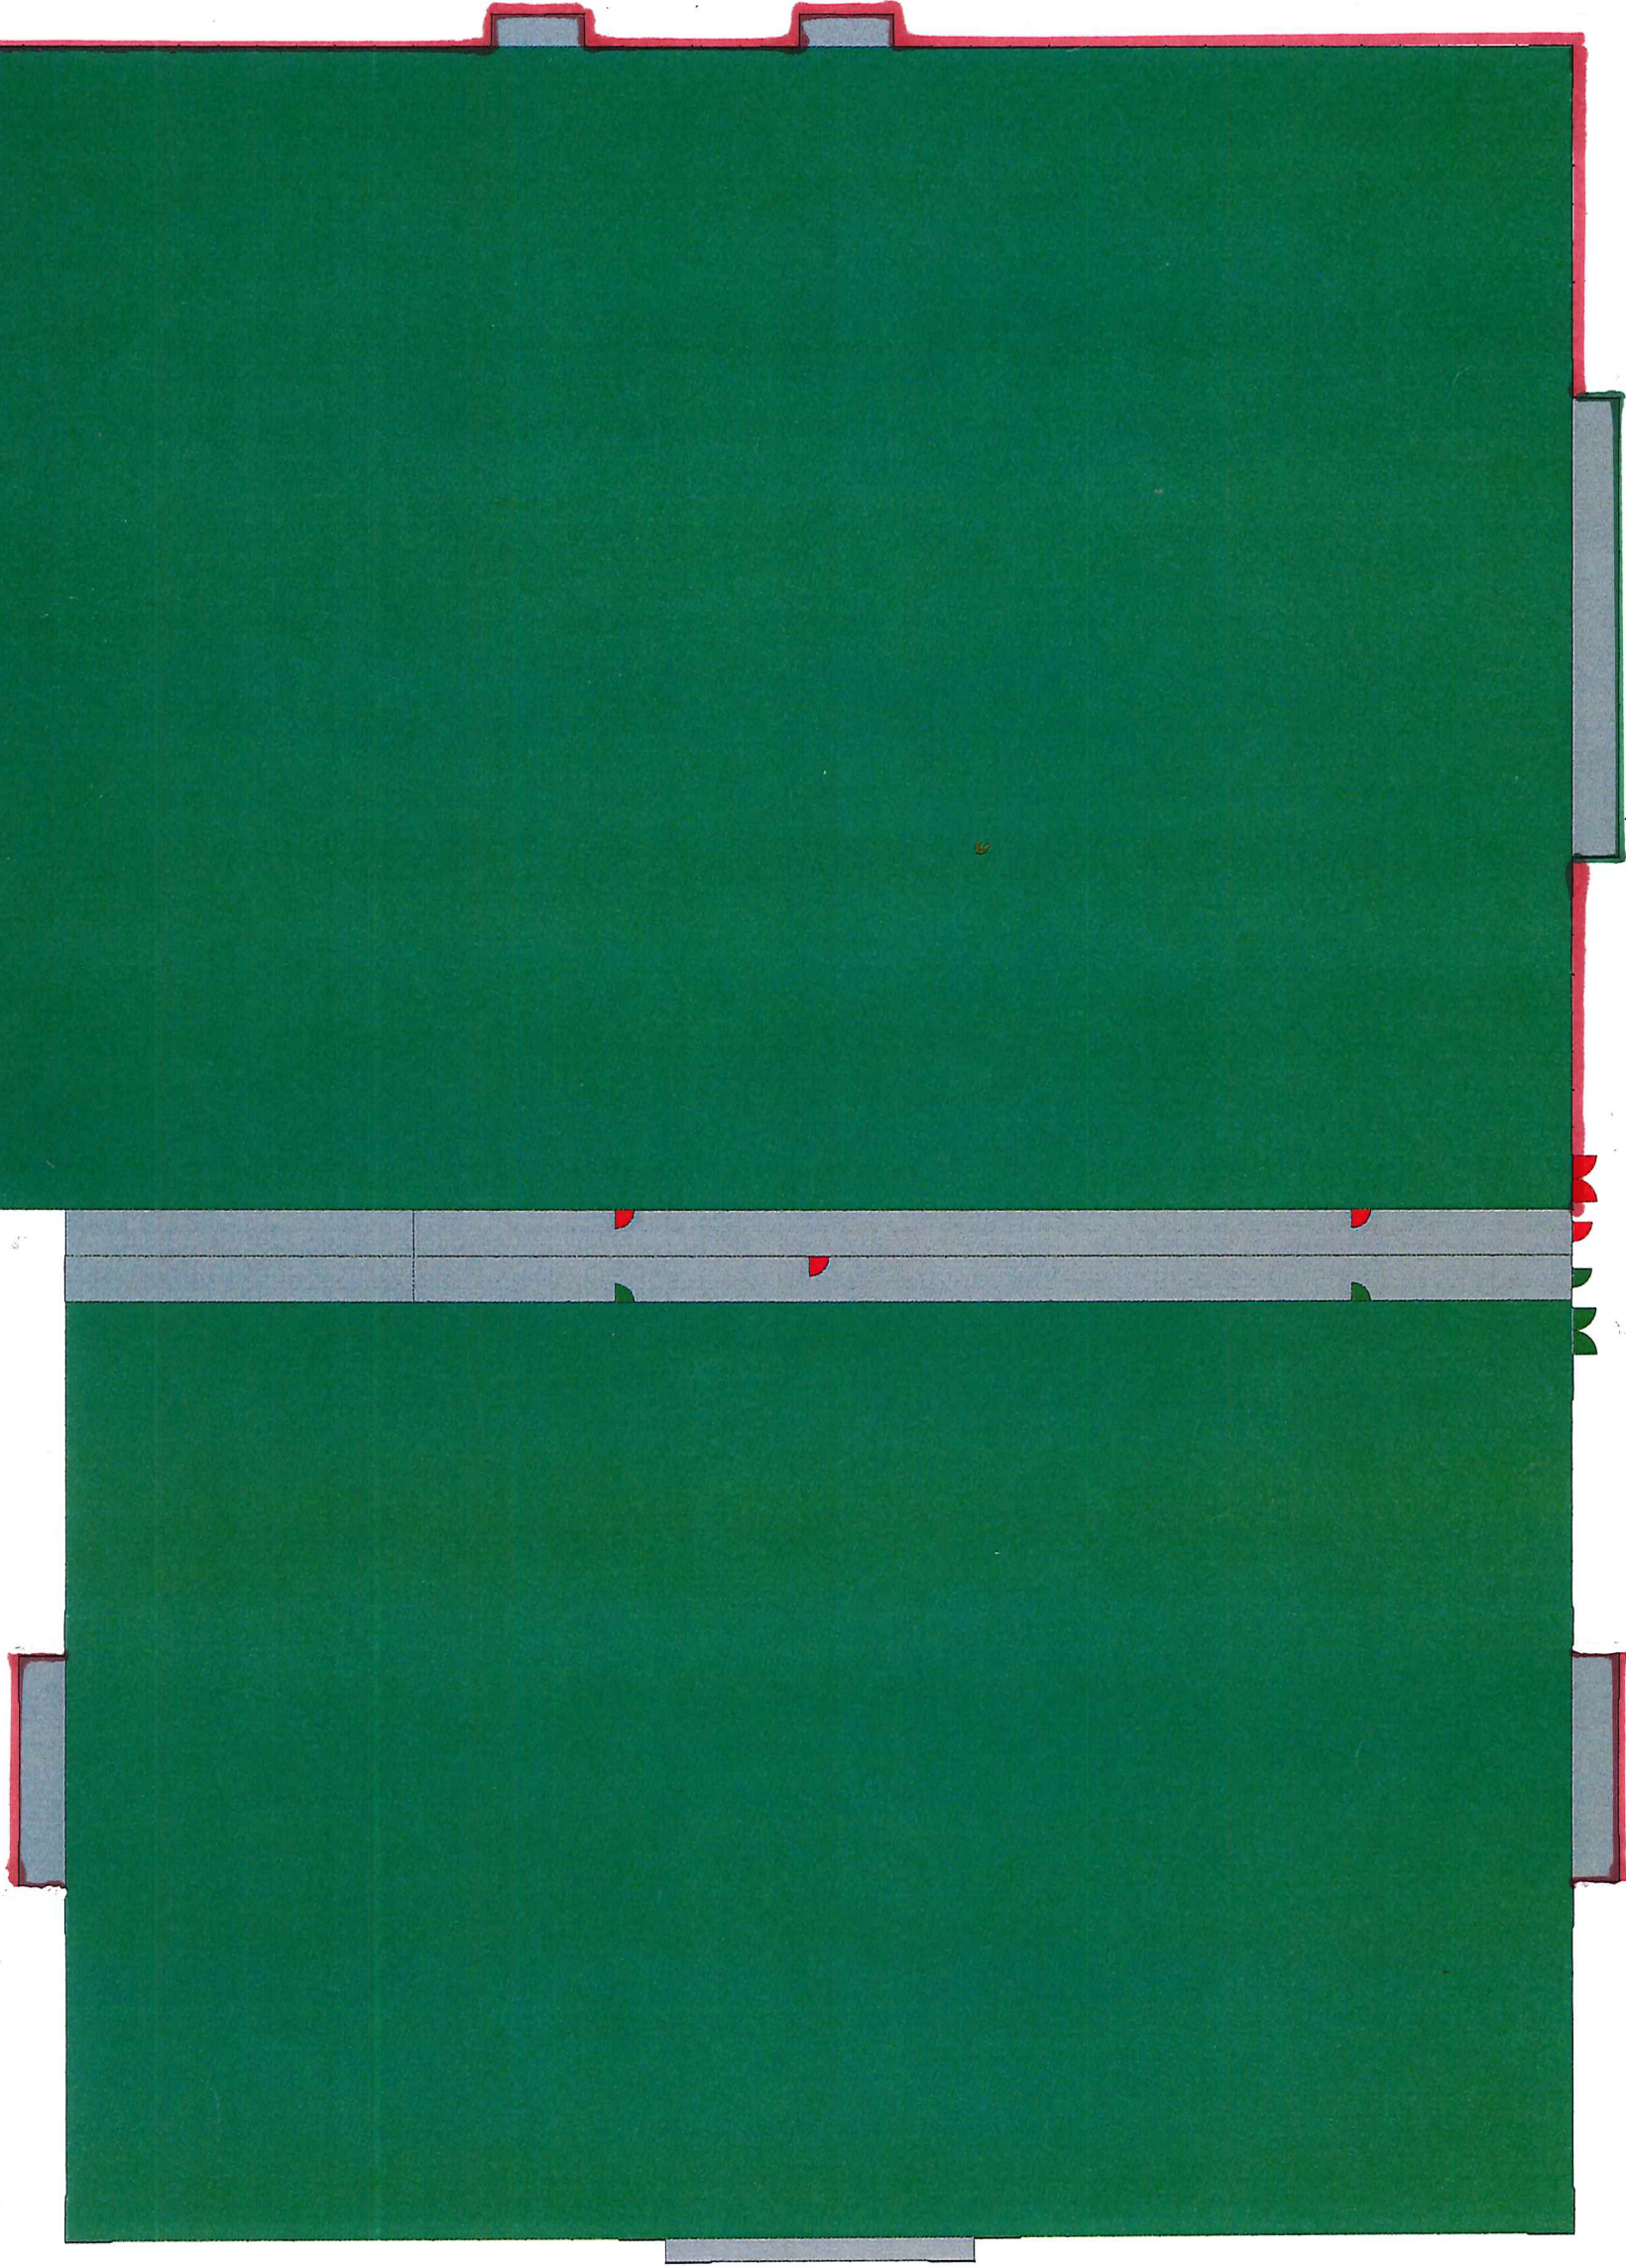

- ADDITIONAL 5m NET FENCING
- ADDITIONAL 3m NET FENCING.

BODDINGTONS PLANNING

Westfield House
31 Shirburn Street
WATLINGTON
Oxon. OX49 5BU
01491 614809
www.boddingtonsplanning.com

Project Ganger Farm Sports Centre Floor Plans	Client Test Valley Community and Leisure Department
Date: Jan 2023	Scale: 1:500 @ A3 Drawing 2304/01